


I:\PROJECTS\PI\19530\DGN\19530\tpj.dgn 22-AUG-2001 10:53AM fkonopka

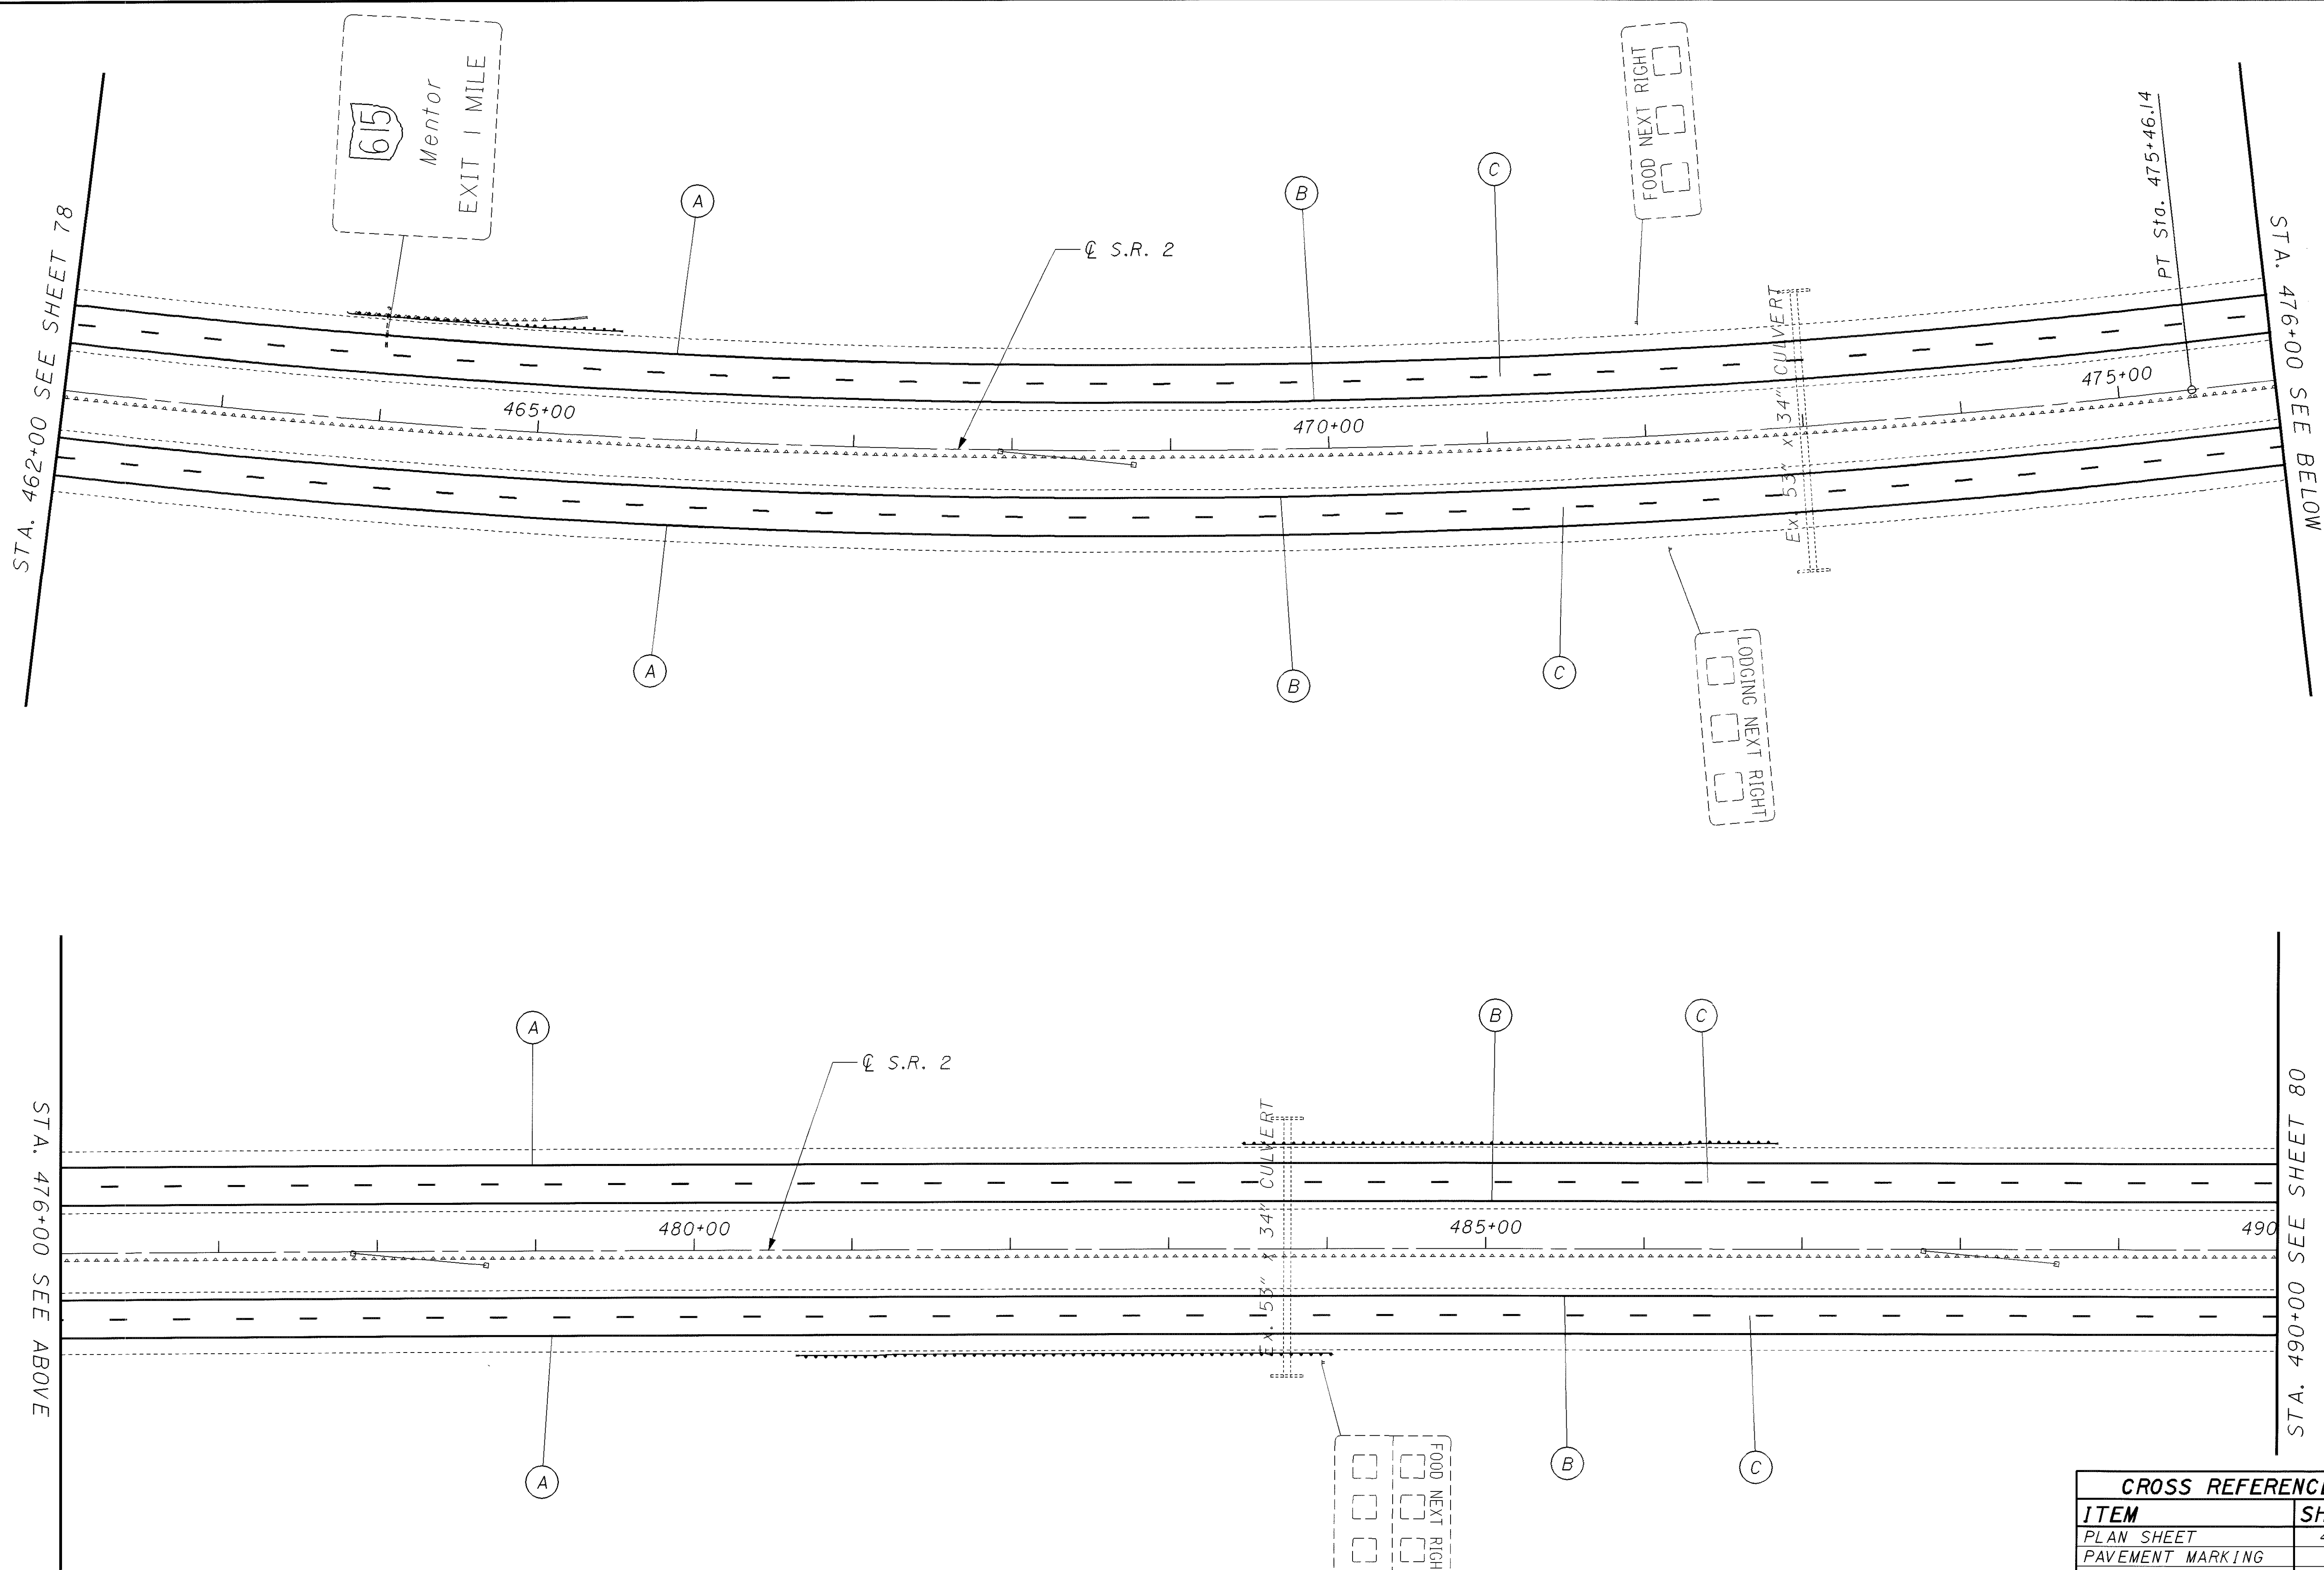

615
Mentor
EXIT 1 MILE

FOOD NEXT RIGHT

LOADING NEXT RIGHT

FOOD NEXT RIGHT

CROSS REFERENCE	
ITEM	SHEET
PLAN SHEET	42
PAVEMENT MARKING	
SUB-SUMMARY	60,61
SIGN	
SUB-SUMMARY	65
LEGEND	67

LAK-2-6.12

TRAFFIC CONTROL PLAN SHEET - S.R. 2

STA. 462+00 TO STA. 490+00

0 50 100
HORIZONTAL
SCALE IN FEET

CALCULATED
GJN
CHECKED
LDH

STA. 462+00 SEE SHEET 78

STA. 476+00 SEE BELOW

STA. 476+00 SEE ABOVE

STA. 490+00 SEE SHEET 80

79

85