

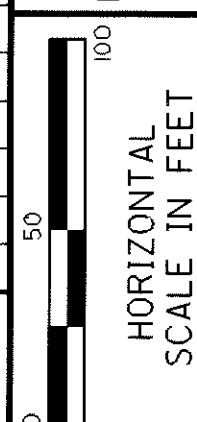


CROSS REFERENCE	
ITEM	SHEET
PLAN SHEET	43
PAVEMENT MARKING SUB-SUMMARY	60,61
SIGN SUB-SUMMARY	65
LEGEND	67

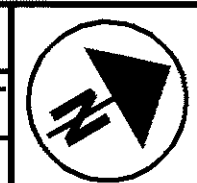


CALCULATED	G-JN
CHECKED	LDH

STA. 490+00 SEE SHEET 79

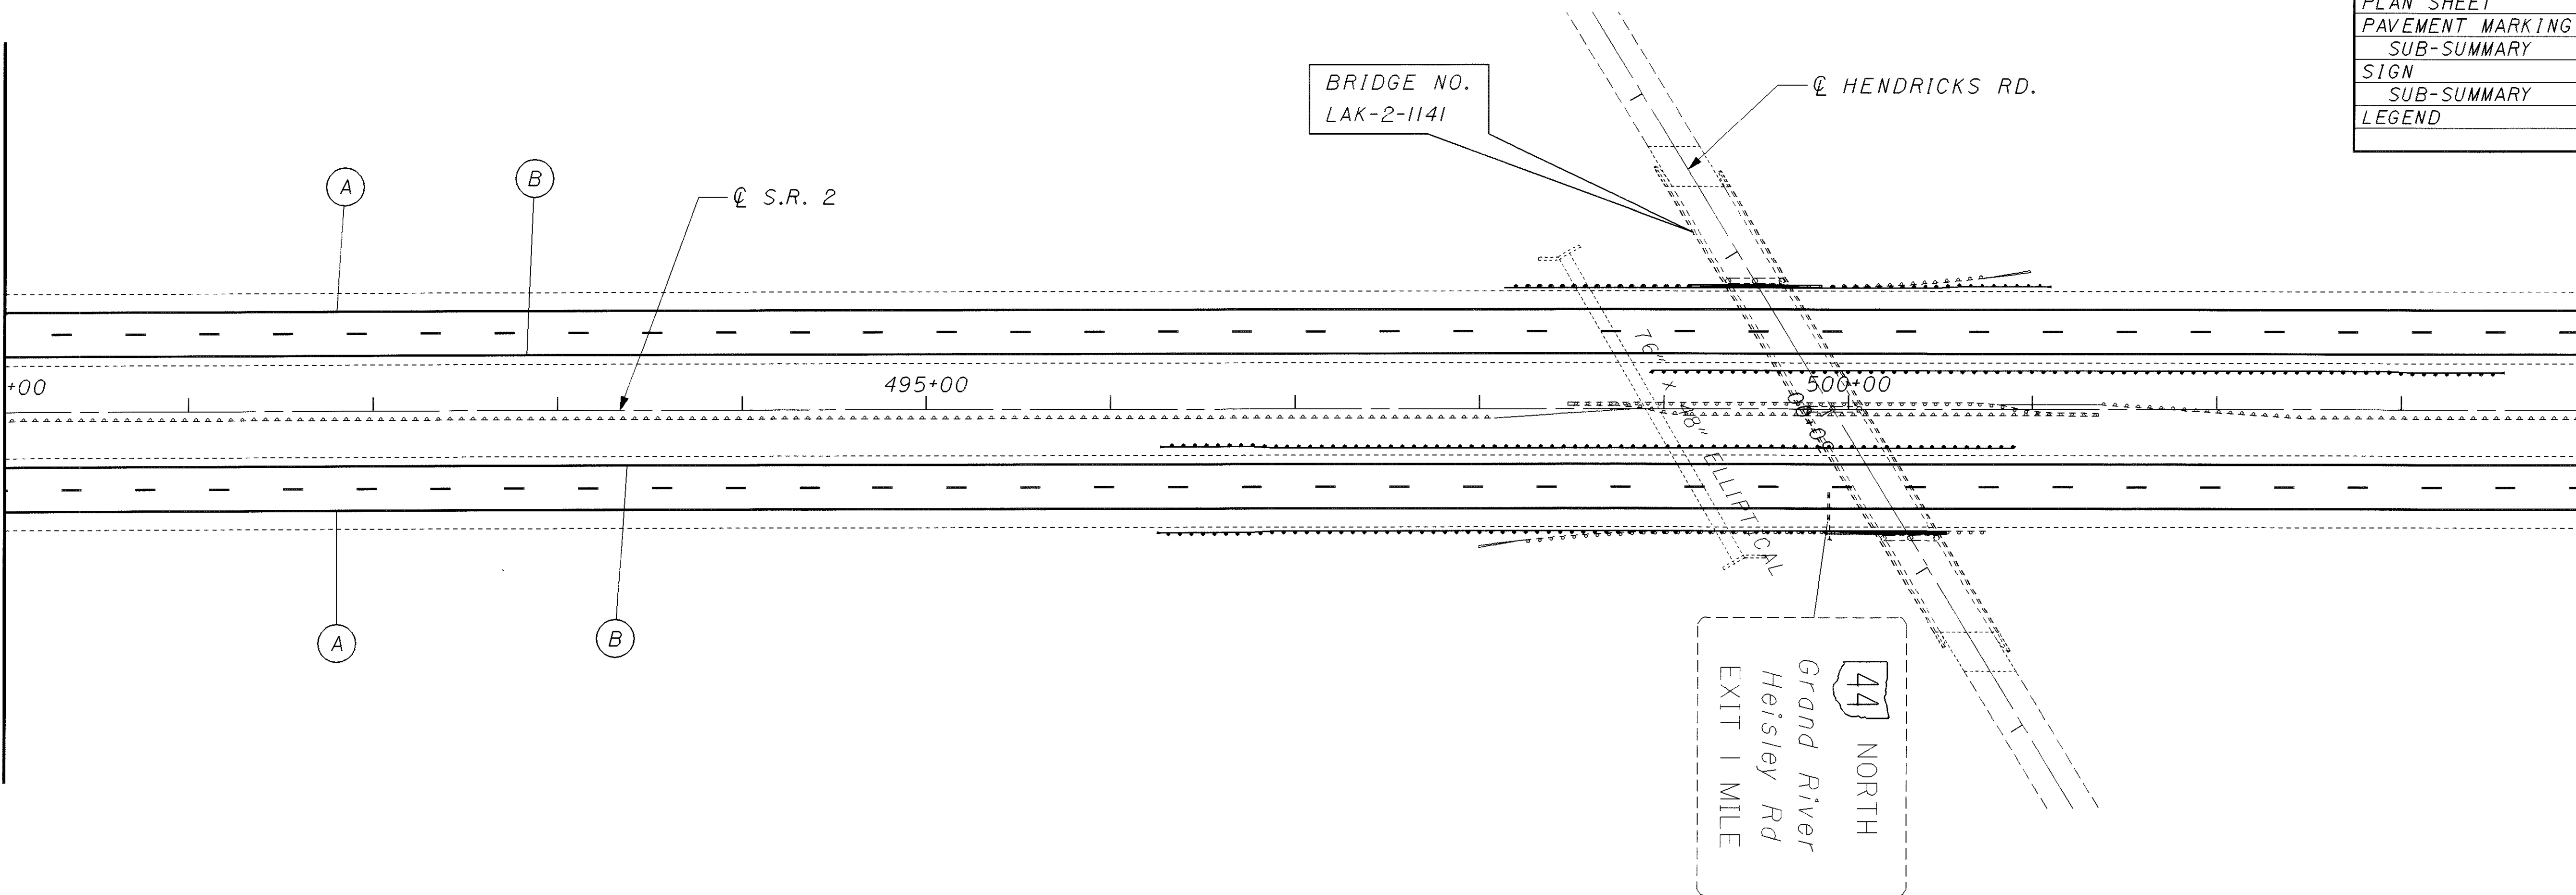

STA. 504+00 SEE BELOW

STA. 504+00 SEE ABOVE

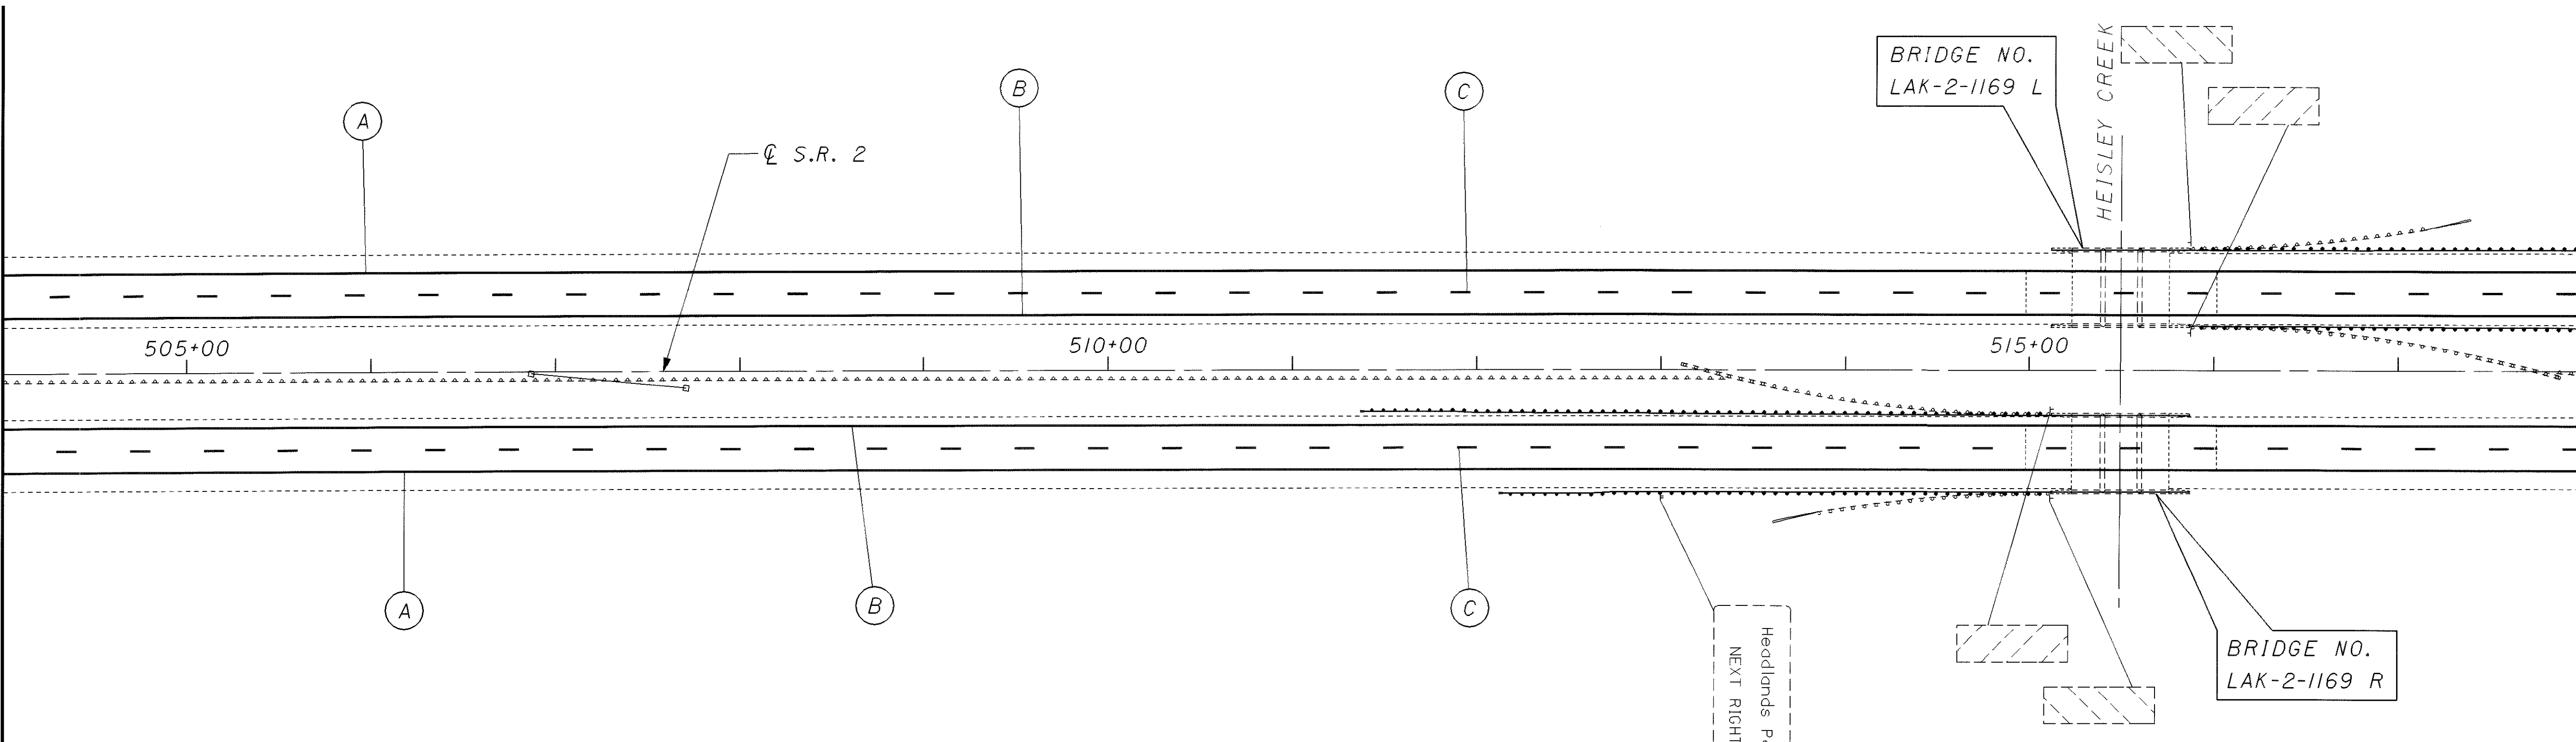

STA. 518+00 SEE SHEET 81

**TRAFFIC CONTROL PLAN SHEET - S.R. 2**  
**STA. 490+00 TO STA. 518+00**

**LAK-2-6.12**

80  
85