


I:\PROJECTS\1919530\1919530\19530\19530.dgn 22-AUG-2001 10:53AM fkonopka

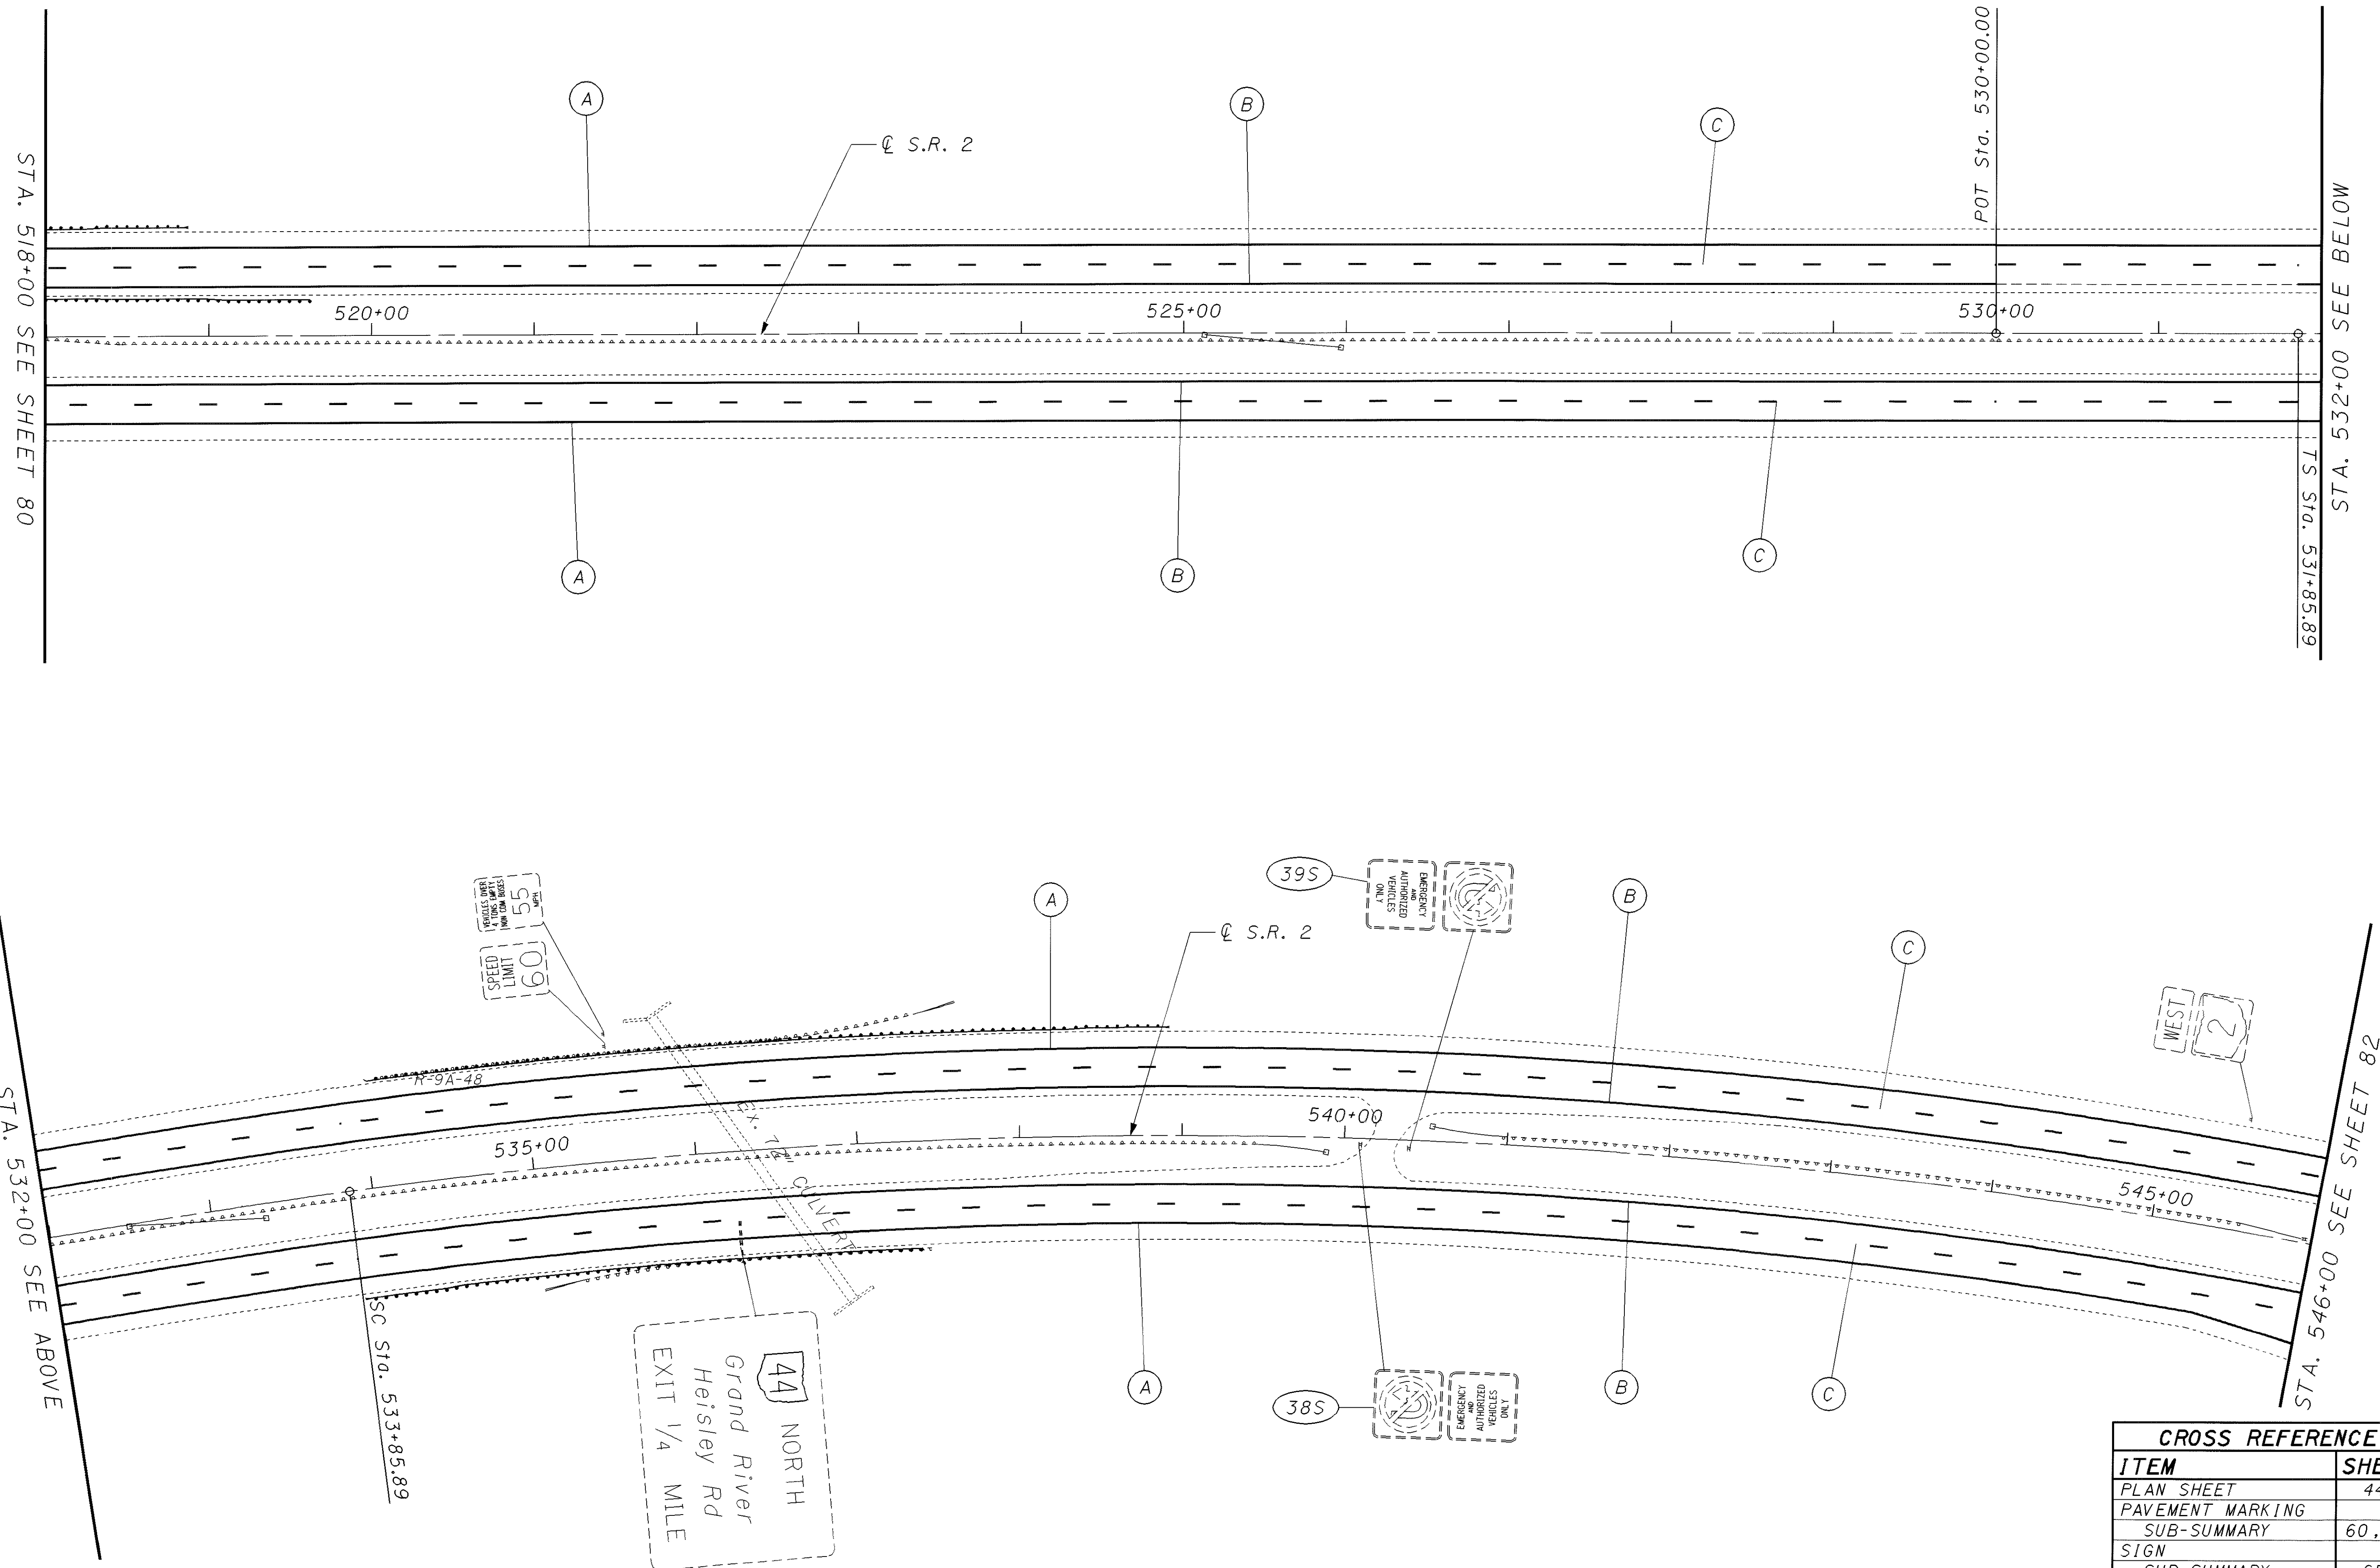

STA. 518+00 SEE SHEET 80

STA. 532+00 SEE ABOVE

68'58+155 DIS ST
STA. 532+00 SEE BELOW

POT Sta. 530+00.00

CROSS REFERENCE	
ITEM	SHEET
PLAN SHEET	44
PAVEMENT MARKING	
SUB-SUMMARY	60,61
SIGN	
SUB-SUMMARY	65
LEGEND	67

LAK-2-6.12

TRAFFIC CONTROL PLAN SHEET - S.R. 2
STA. 518+00 TO STA. 546+00

CALCULATED GUN
CHECKED LDH

0 50 100
HORIZONTAL SCALE IN FEET

81
85