


I:\PROJECTS\PI\19530\DGN\19530\tpm.dgn 22-AUG-2001 10:54AM fkonopka

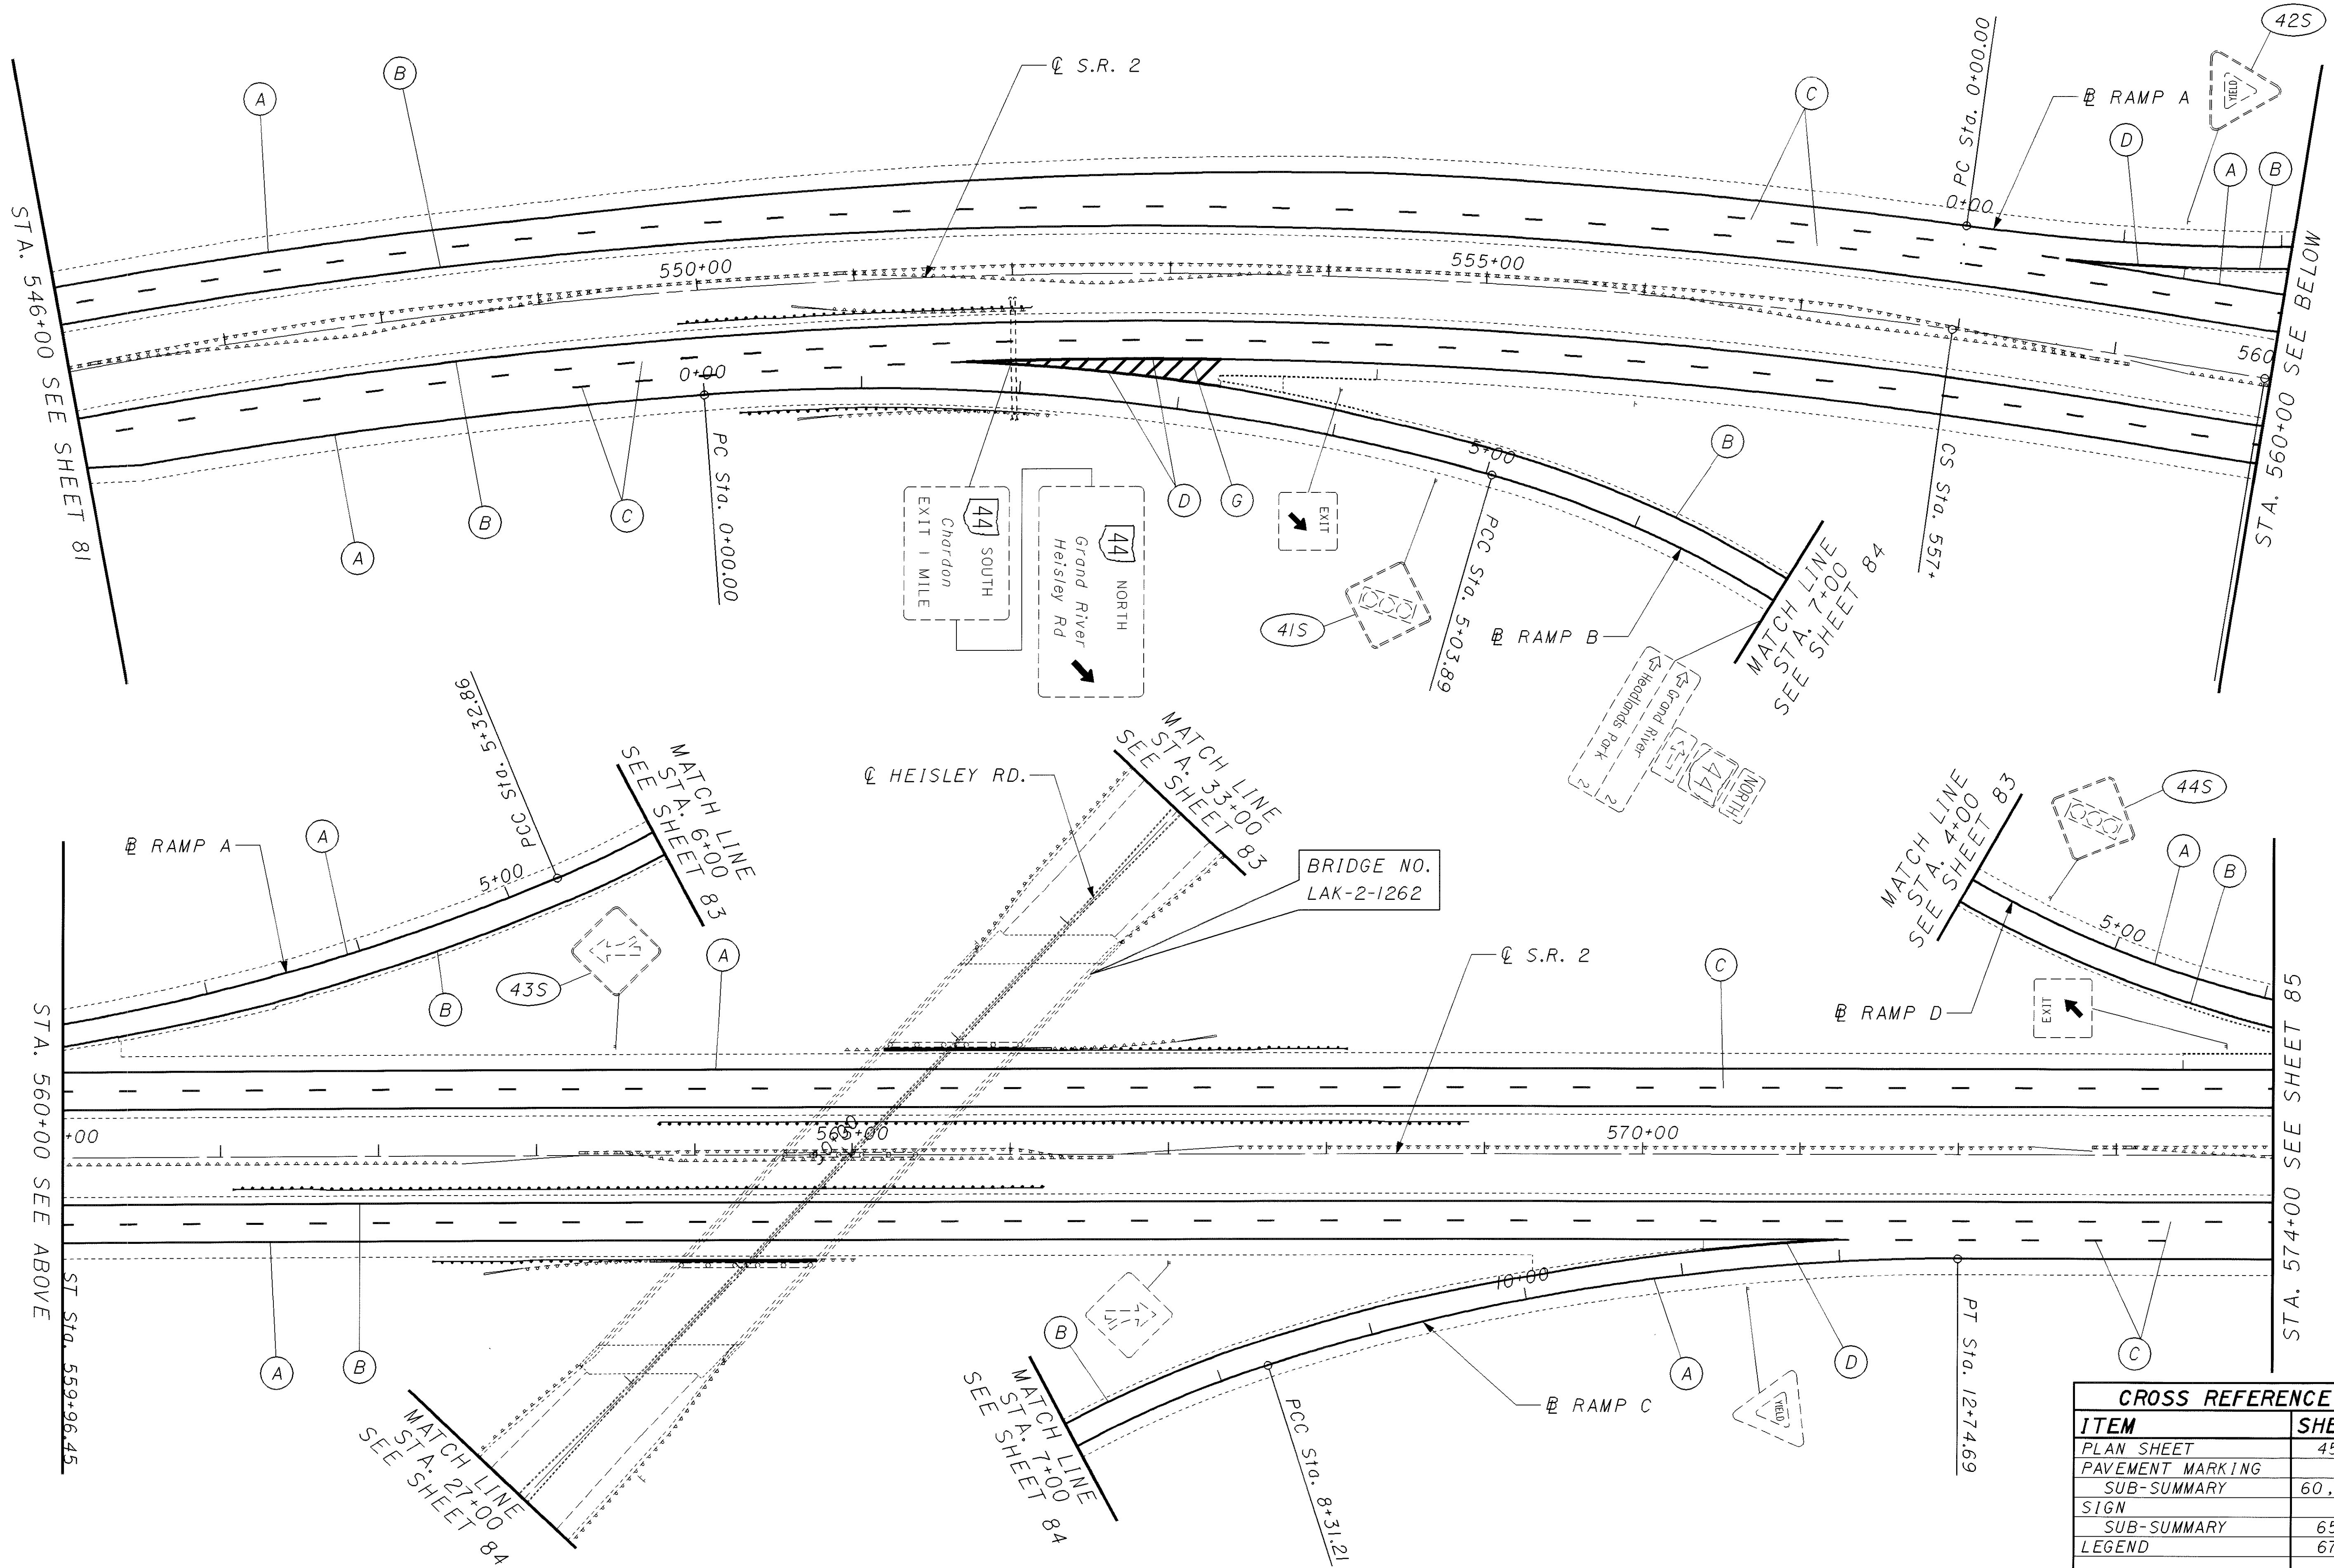

CROSS REFERENCE	
ITEM	SHEET
PLAN SHEET	45
PAVEMENT MARKING	
SUB-SUMMARY	60,61
SIGN	
SUB-SUMMARY	65
LEGEND	67

LAK-2-6.12

TRAFFIC CONTROL PLAN SHEET - S.R. 2

STA. 518+00 TO STA. 546+00

HORIZONTAL SCALE IN FEET

CALCULATED: G/JN
CHECKED: LDH

82
85