


FOR GUARDRAIL QUANTITIES SEE SHEET NO. 47  
 FOR DRAINAGE QUANTITIES SEE SHEET NO. 17

FHWA REGION	STATE	PROJECT
5	OHIO	

30  
153

LAKE COUNTY  
 LAK-2-6.14

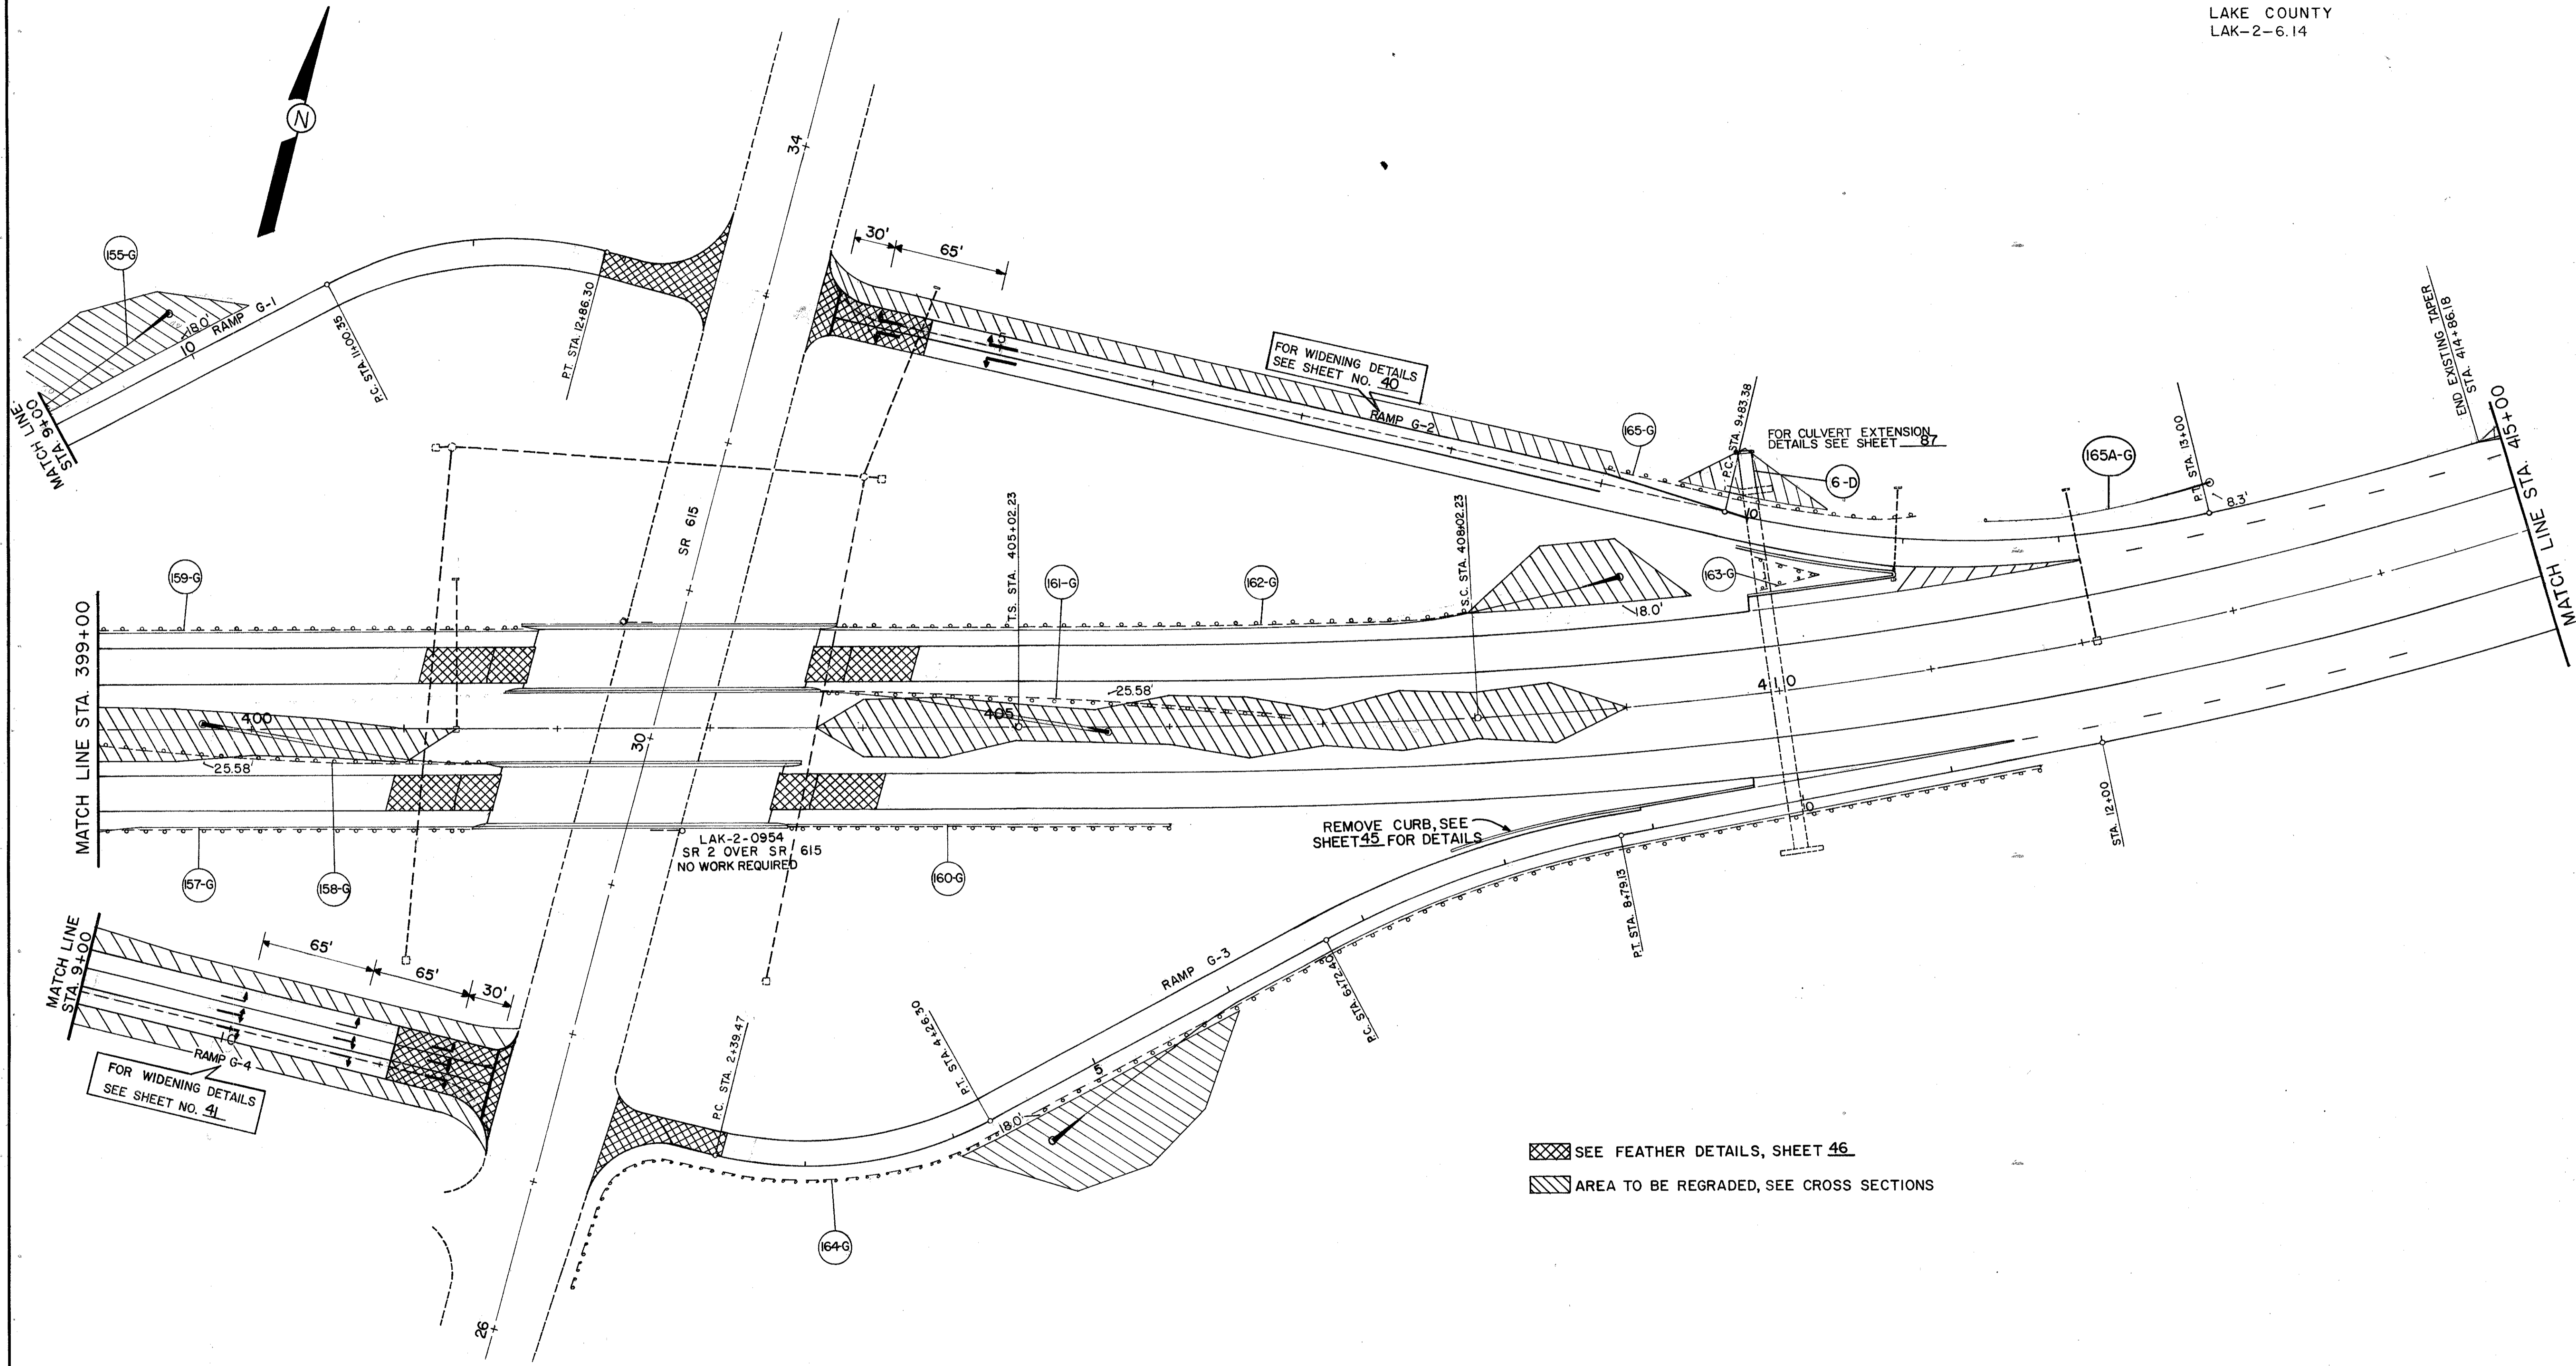

FOR WIDENING DETAILS  
 SEE SHEET NO. 40

FOR CULVERT EXTENSION  
 DETAILS SEE SHEET 87

REMOVE CURB, SEE  
 SHEET 45 FOR DETAILS

FOR WIDENING DETAILS  
 SEE SHEET NO. 41

- ▨ SEE FEATHER DETAILS, SHEET 46
- ▨ AREA TO BE REGRADED, SEE CROSS SECTIONS