


FOR GUARDRAIL QUANTITIES SEE SHEET NO. 47

FHWA REGION	STATE	PROJECT	
5	OHIO		

35
153

LAKE COUNTY
LAK-2-6.14

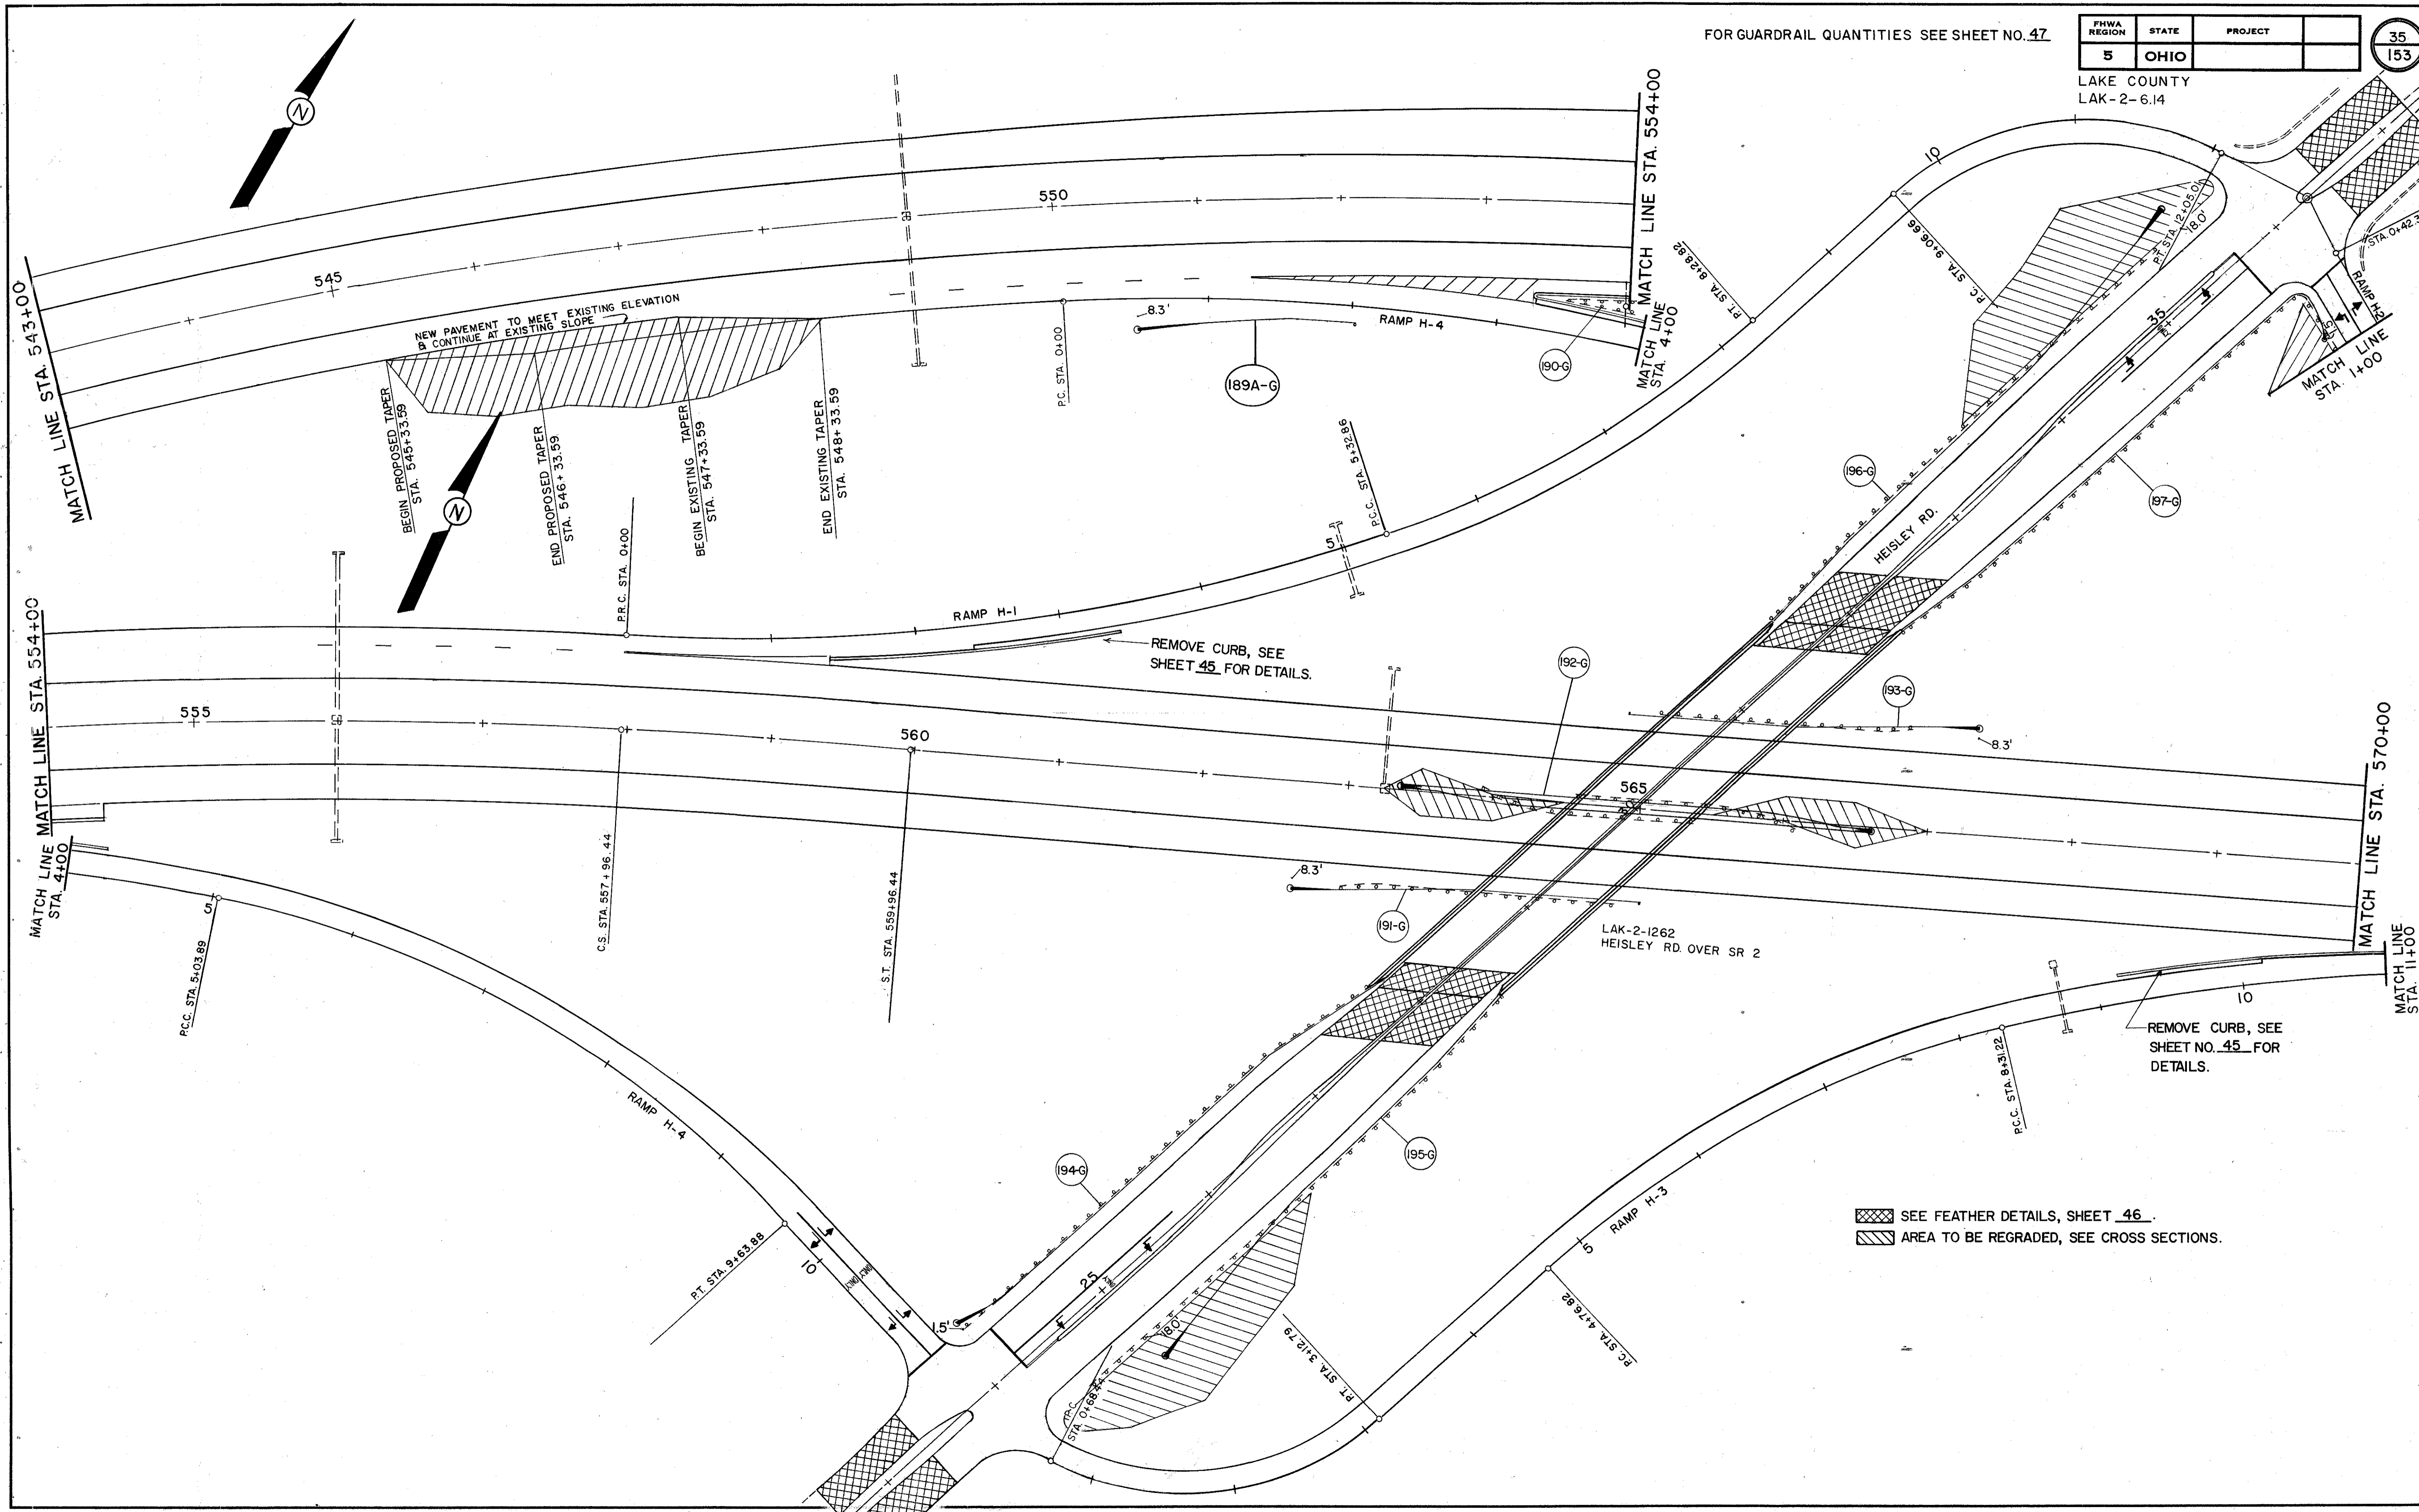

SEE FEATHER DETAILS, SHEET 46.
 AREA TO BE REGRADED, SEE CROSS SECTIONS.