
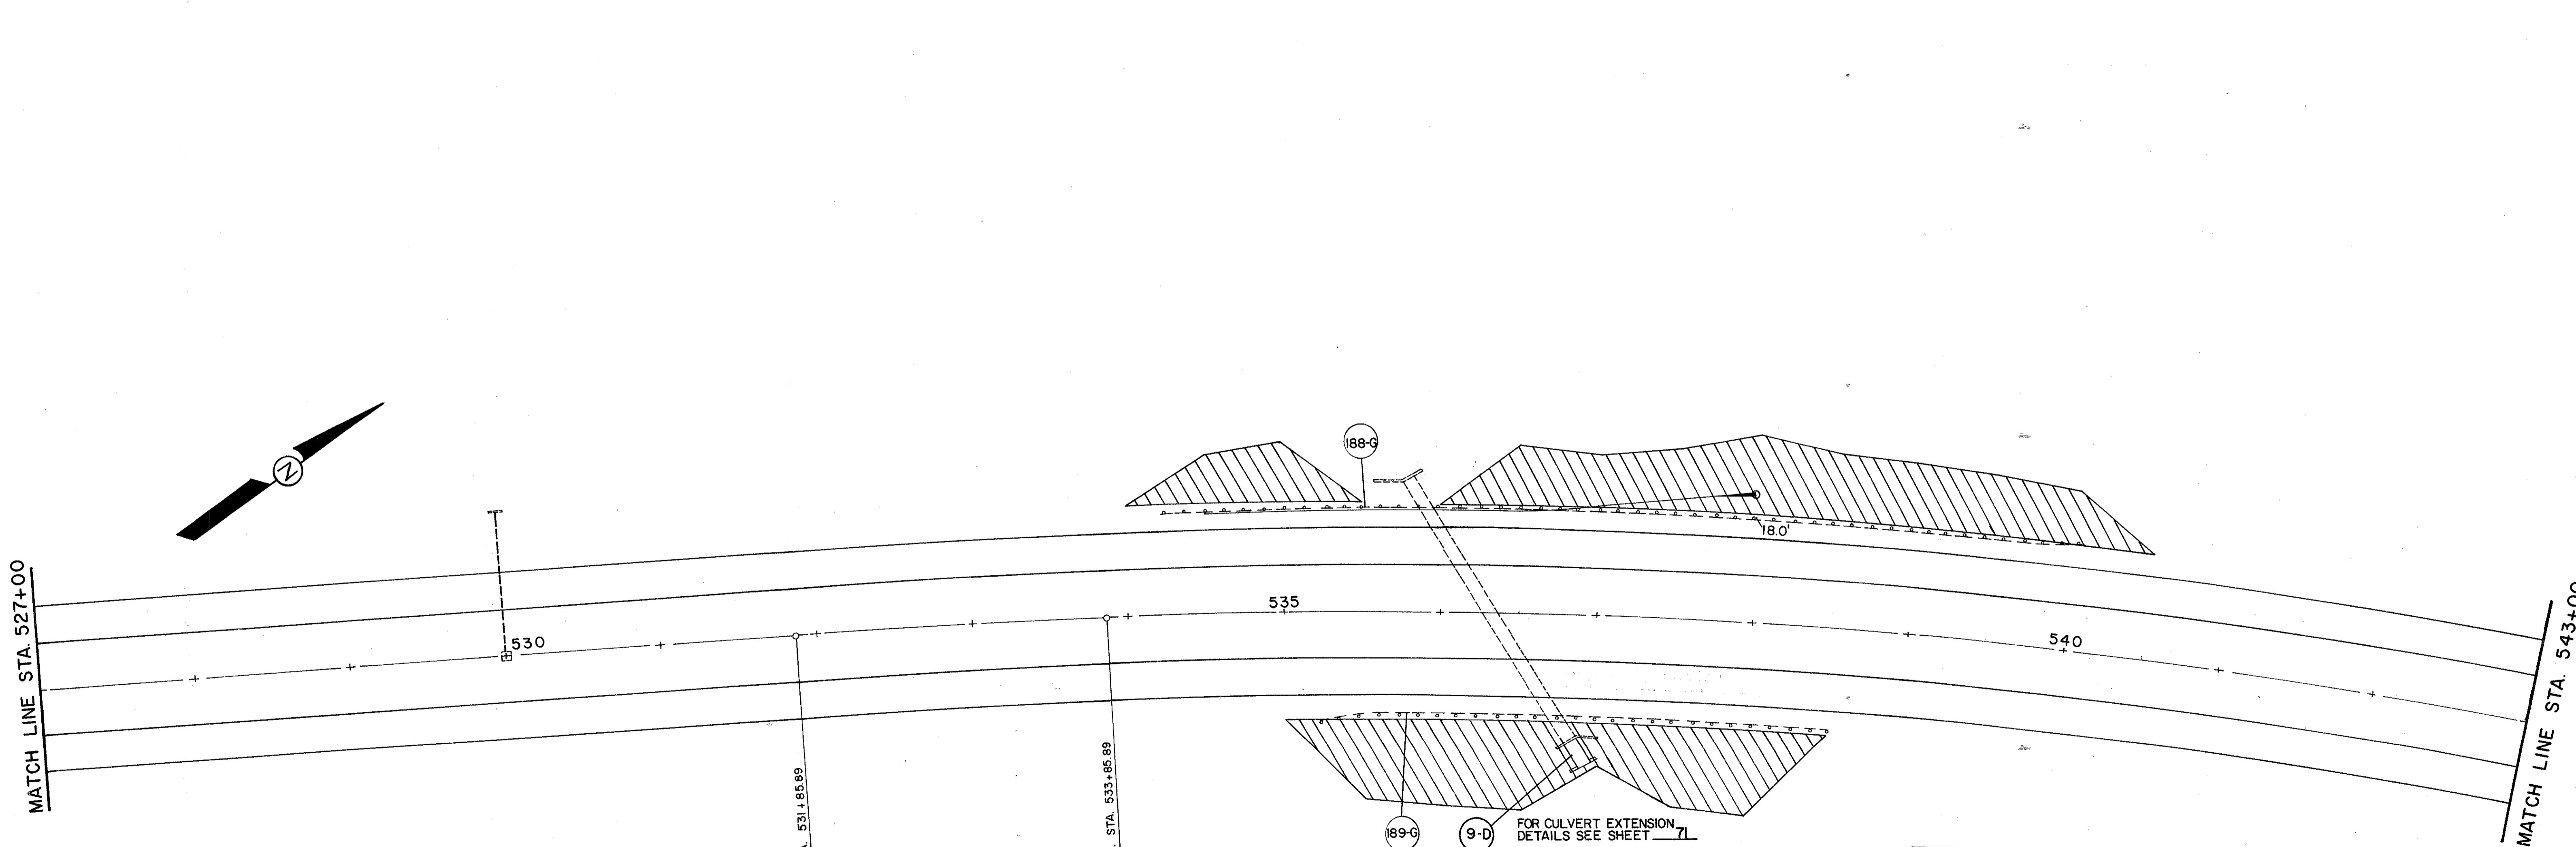


FOR GUARDRAIL QUANTITIES SEE SHEET NO. 47
 FOR DRAINAGE QUANTITIES SEE SHEET NO. 17

FHWA REGION	STATE	PROJECT	
5	OHIO		

34
153

LAKE COUNTY
 LAK-2-6.14

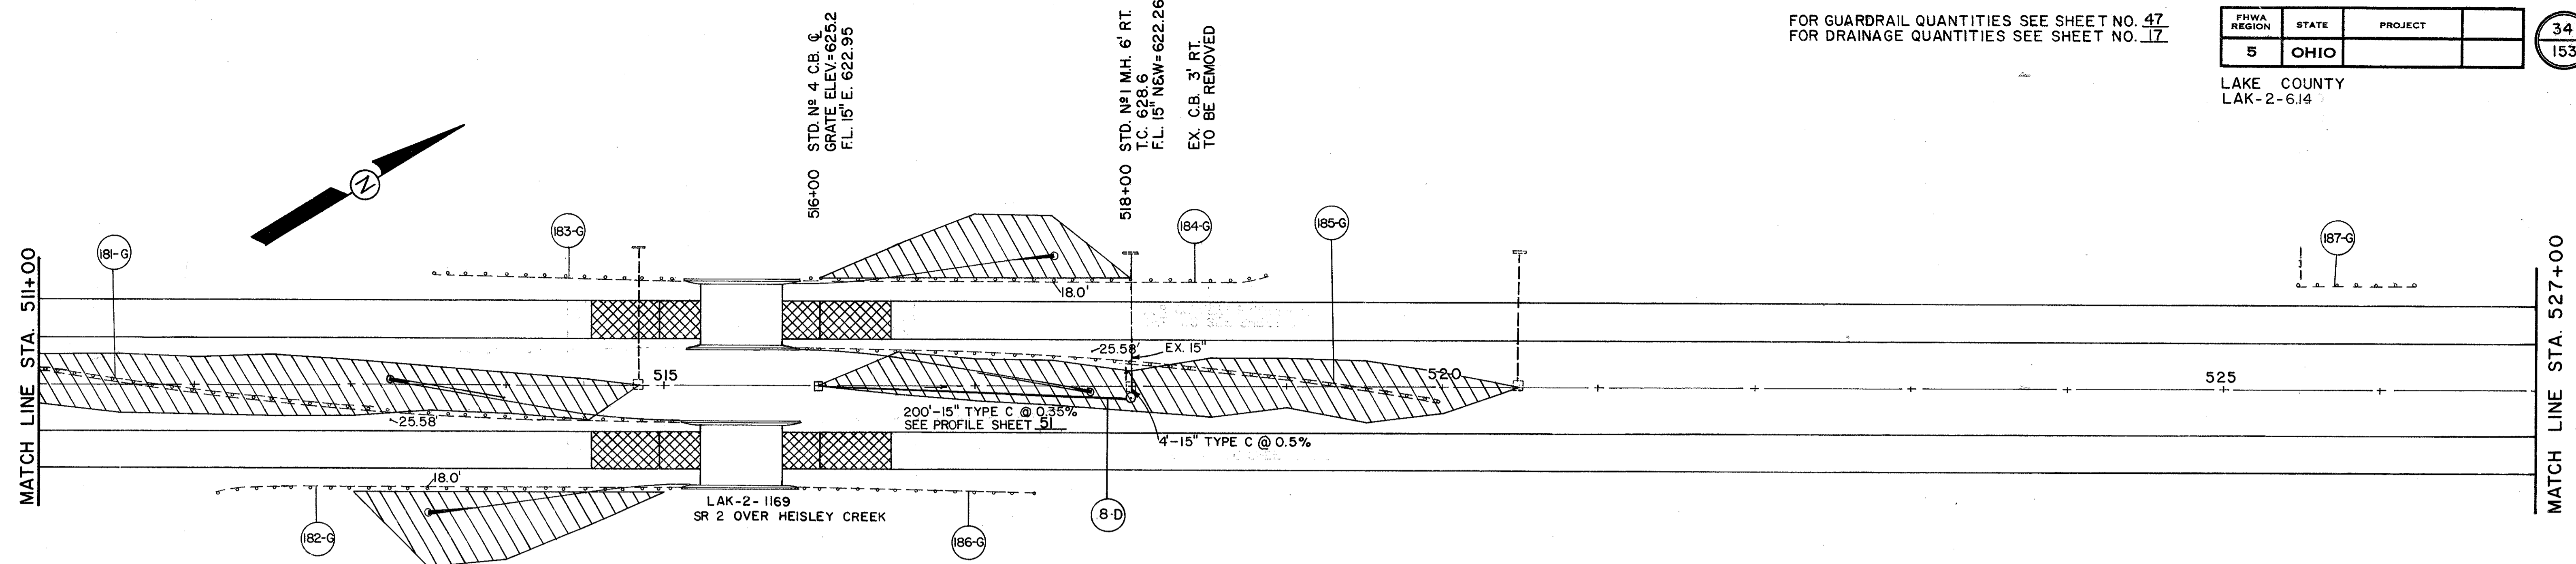

- SEE FEATHER DETAILS, SHEET 46
- AREA TO BE REGRADED, SEE CROSS SECTIONS