




LAKE COUNTY  
LAK-2-6.14

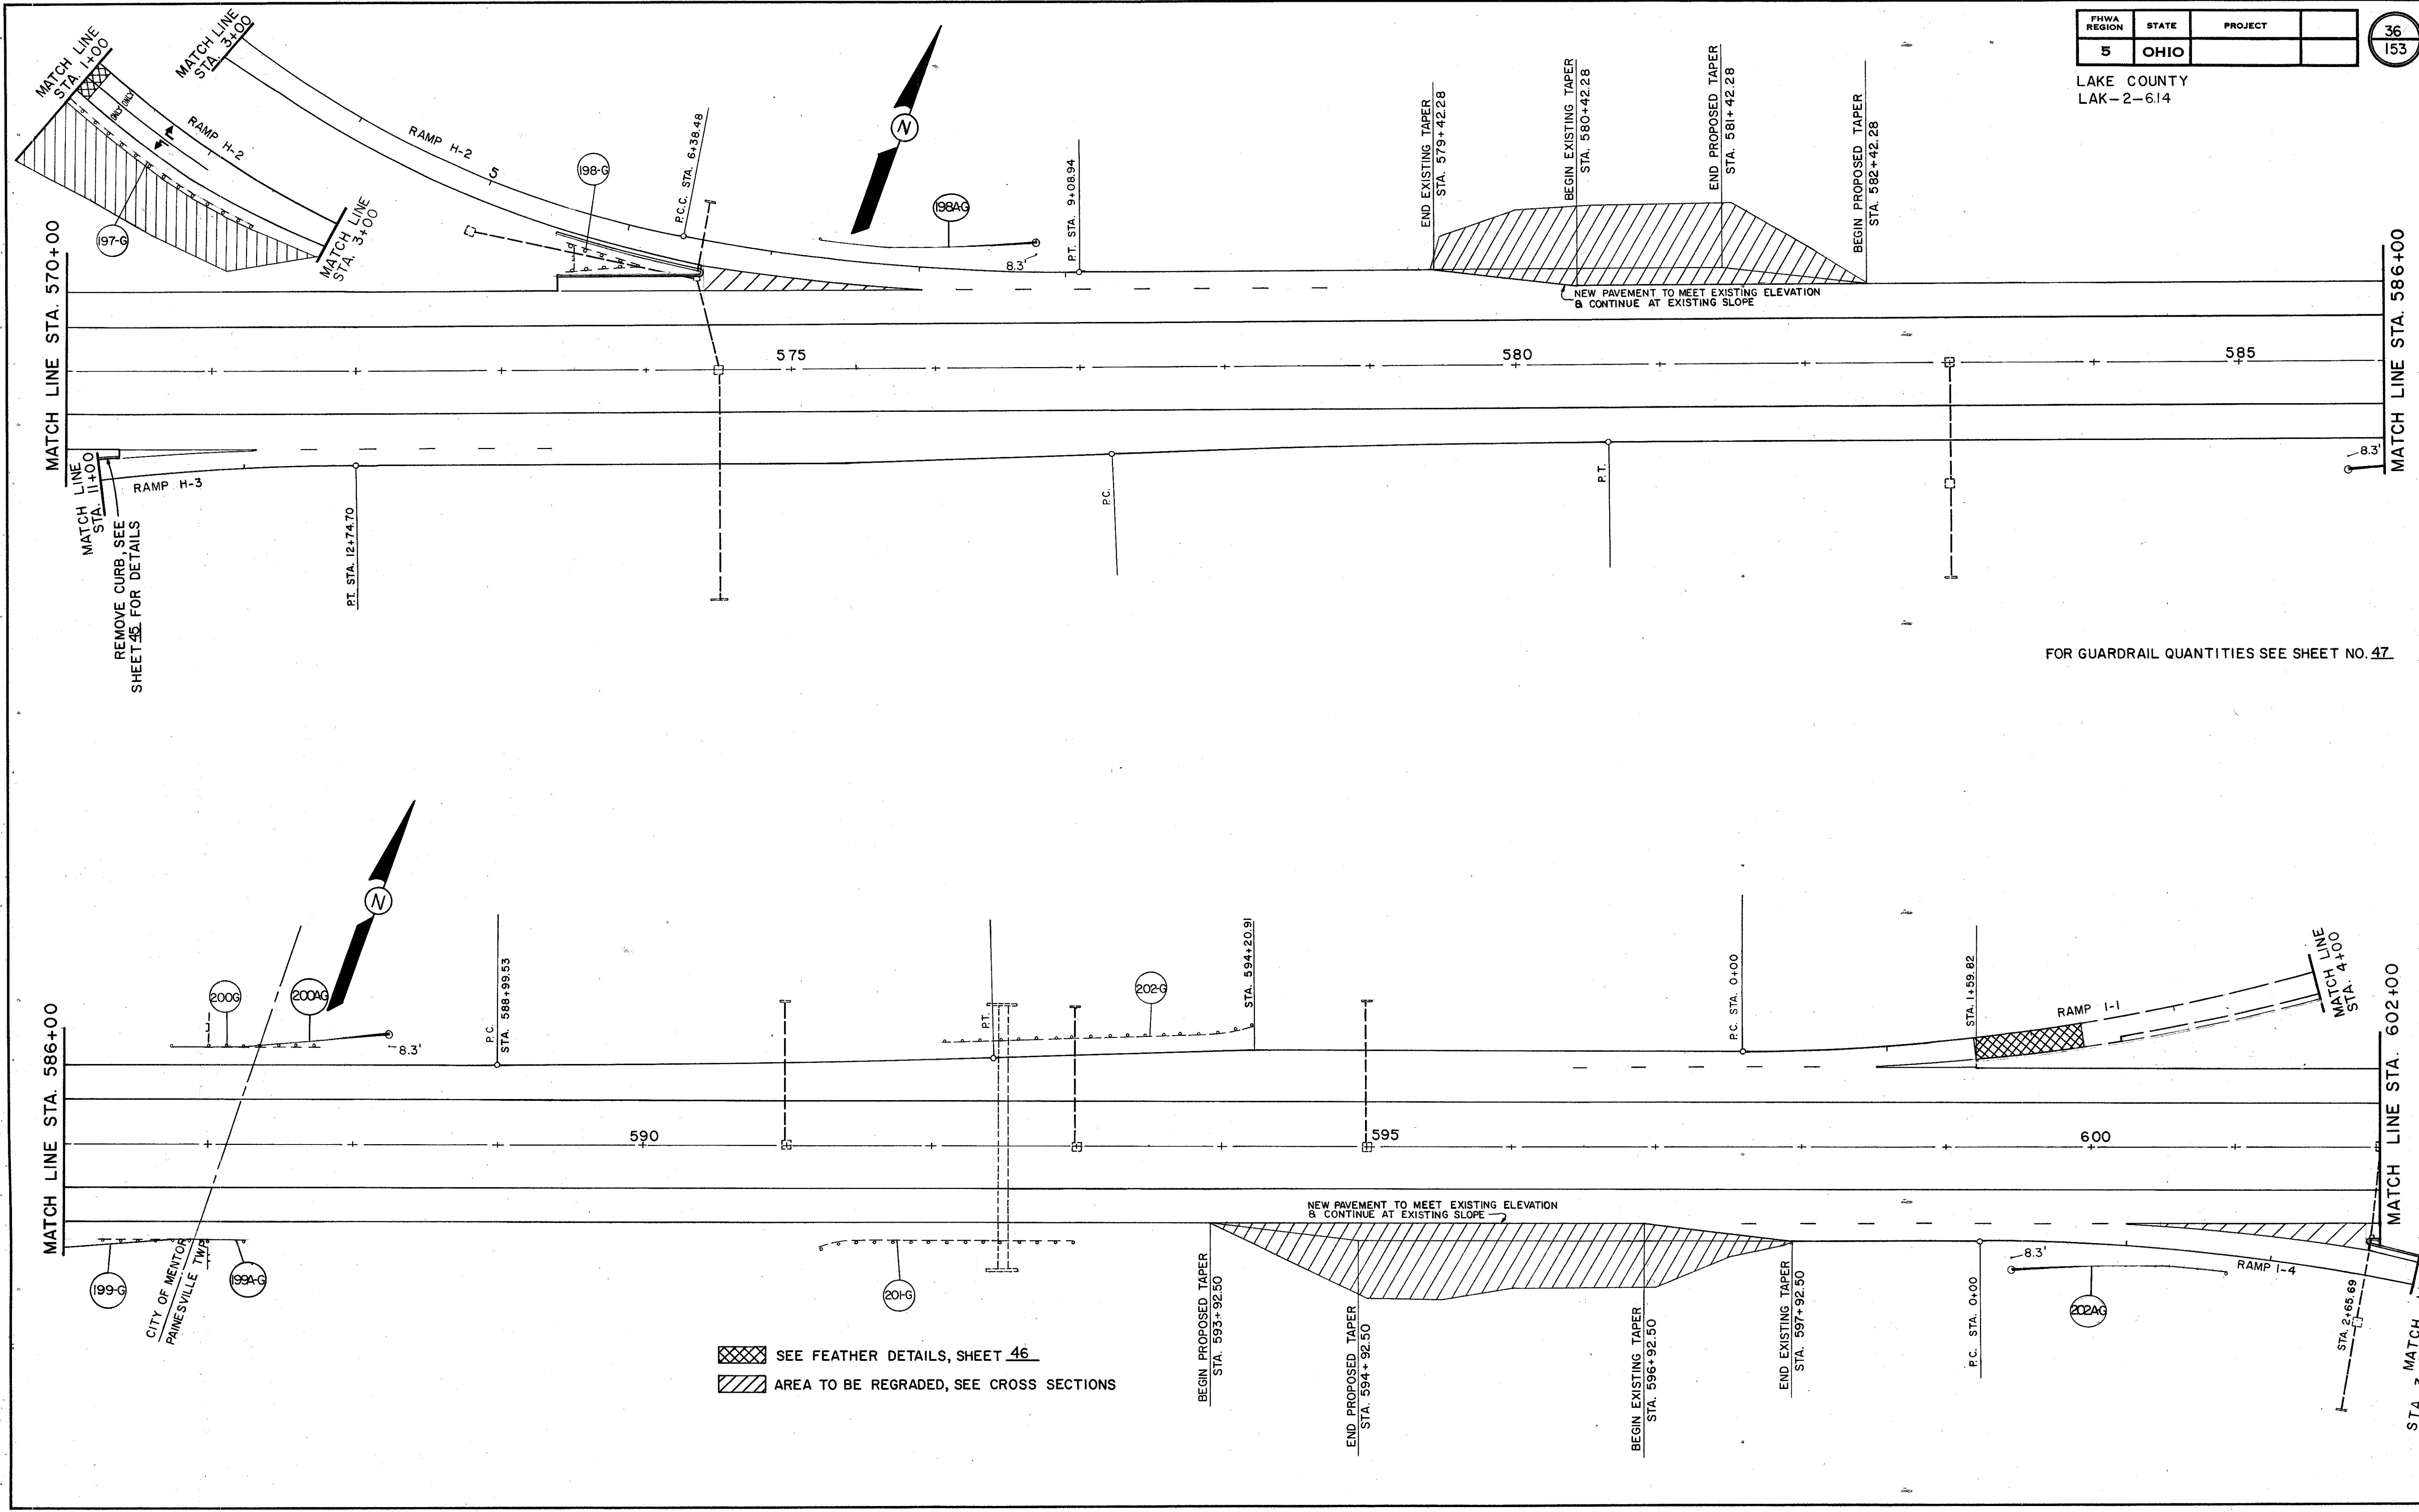

FOR GUARDRAIL QUANTITIES SEE SHEET NO. 47

 SEE FEATHER DETAILS, SHEET 46  
 AREA TO BE REGRADED, SEE CROSS SECTIONS