


FHWA REGION	STATE	PROJECT
5	OHIO	

38
153

LAKE COUNTY
LAK-2-6.14

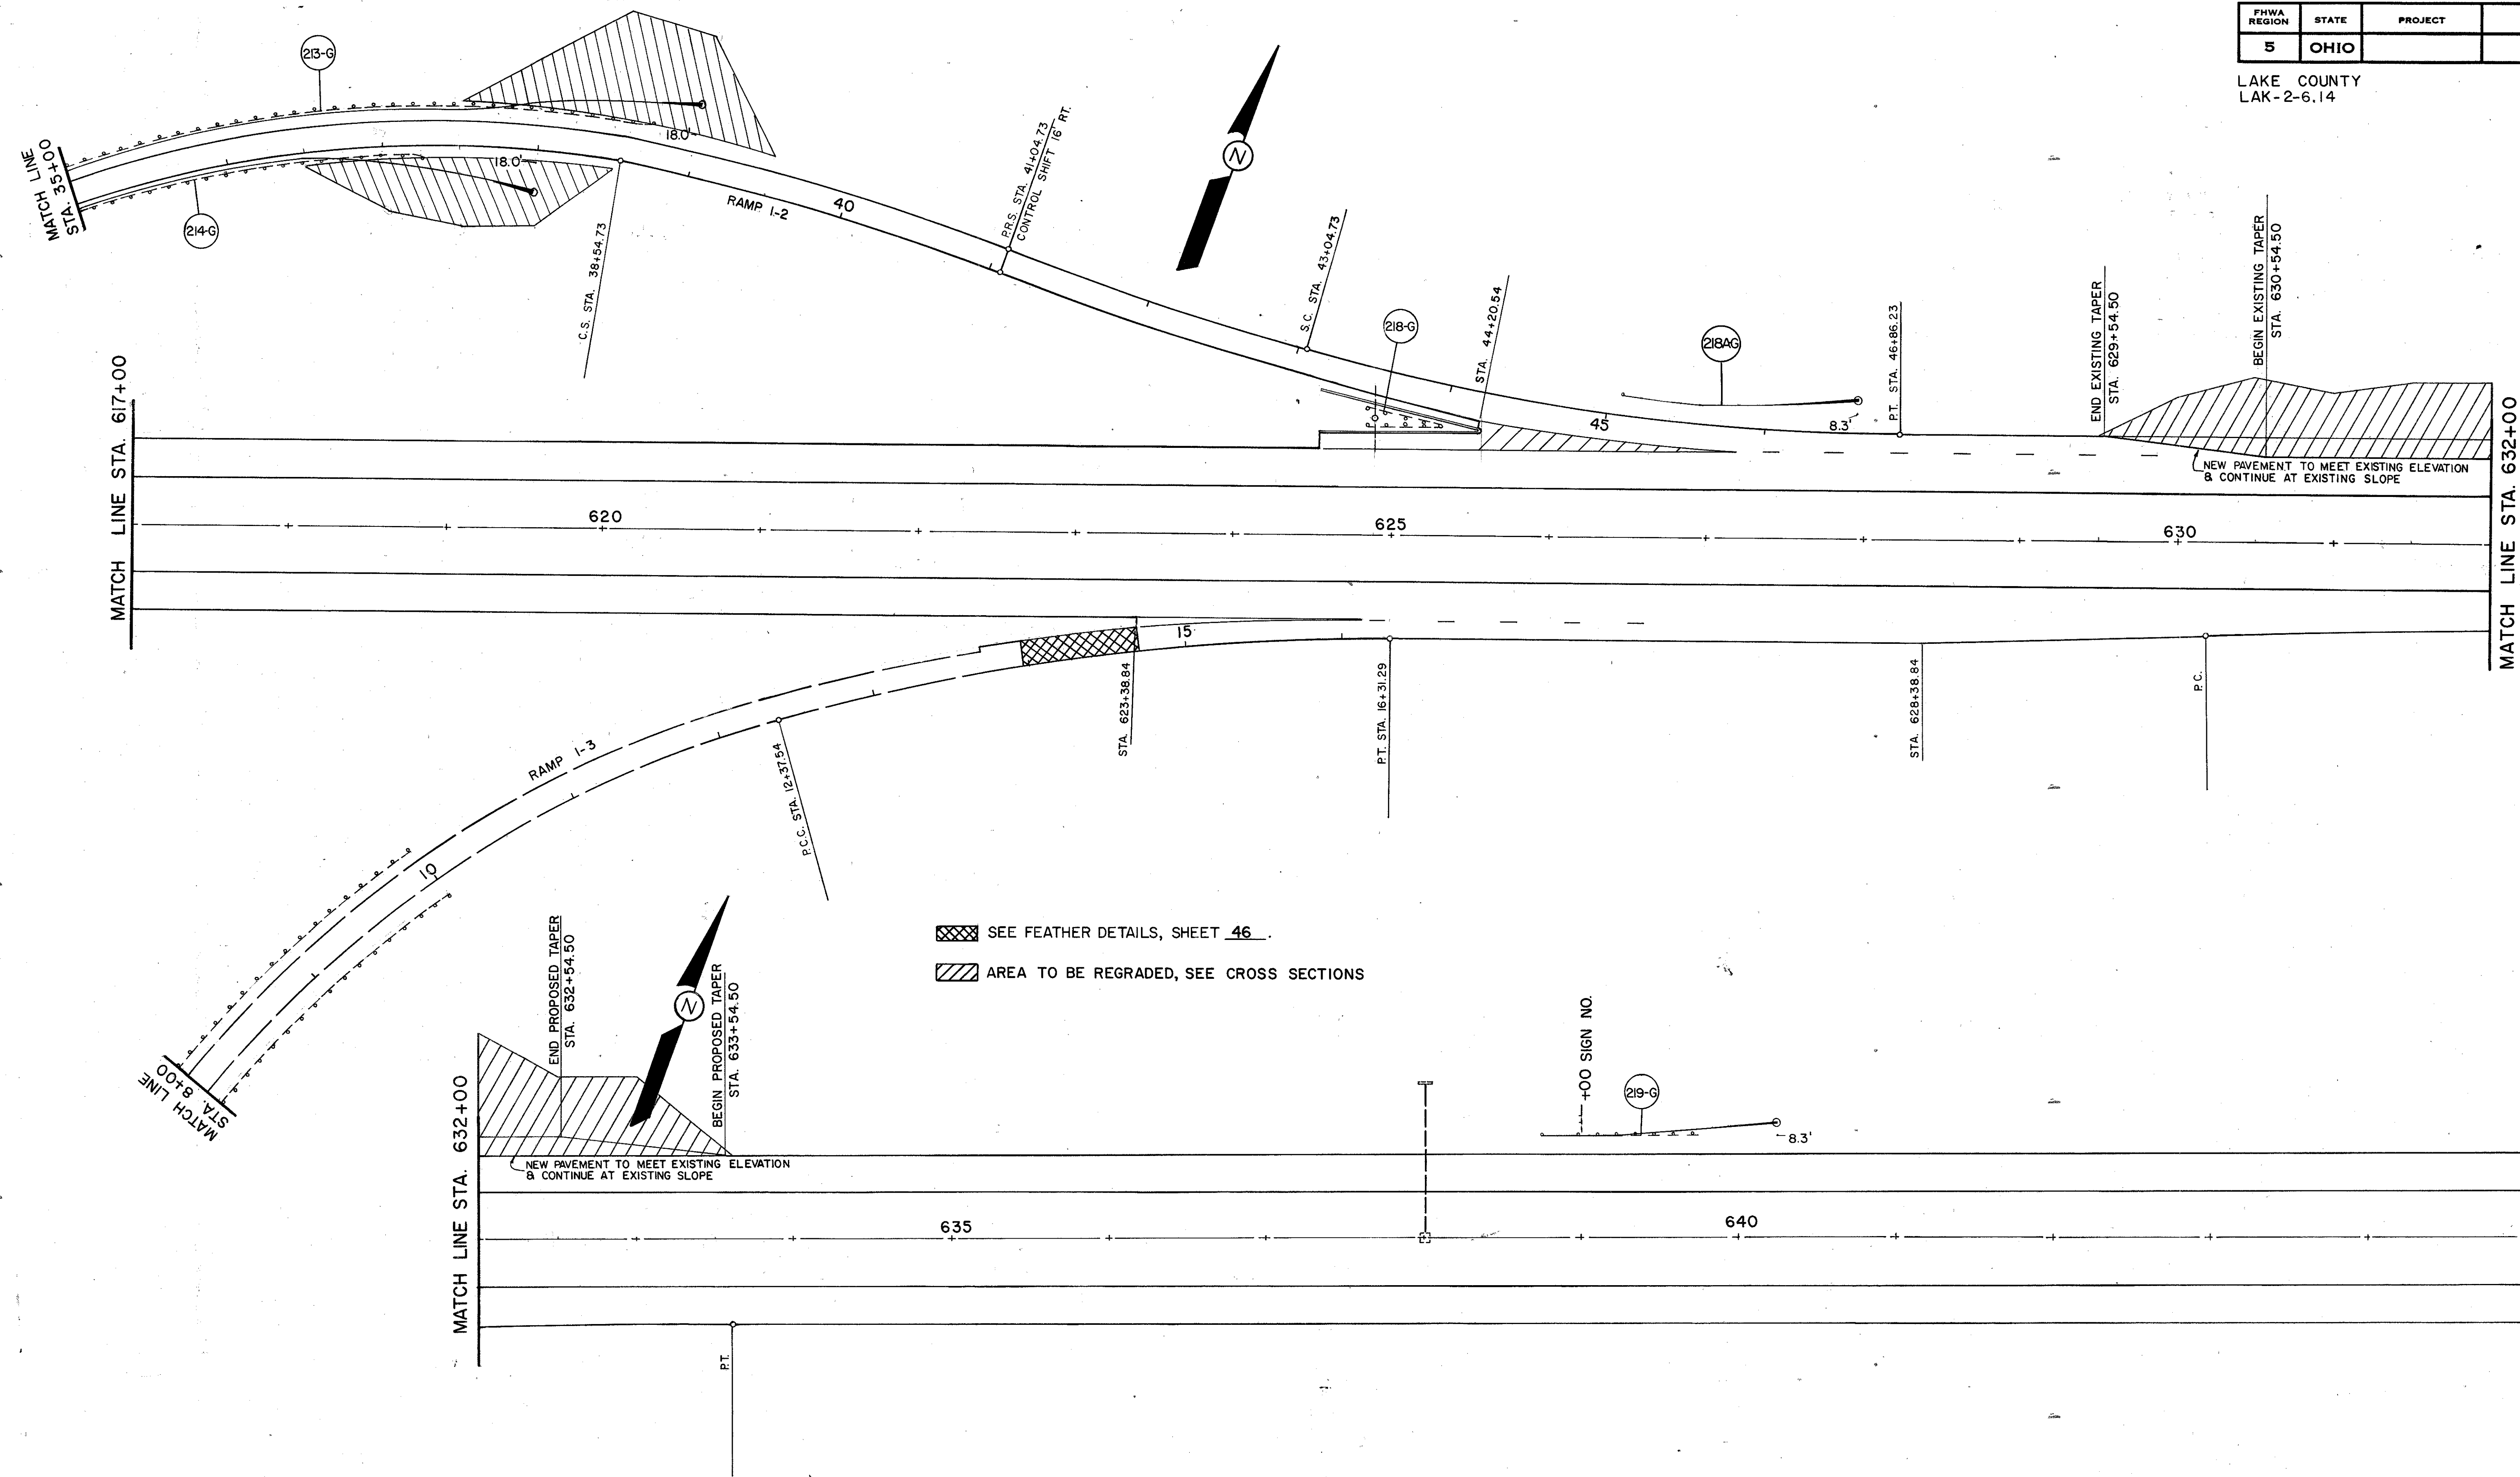

- SEE FEATHER DETAILS, SHEET 46.
- AREA TO BE REGRADED, SEE CROSS SECTIONS