



COMPUTED BY: H.T. 6-80
CHECKED BY: R.J. 7-80

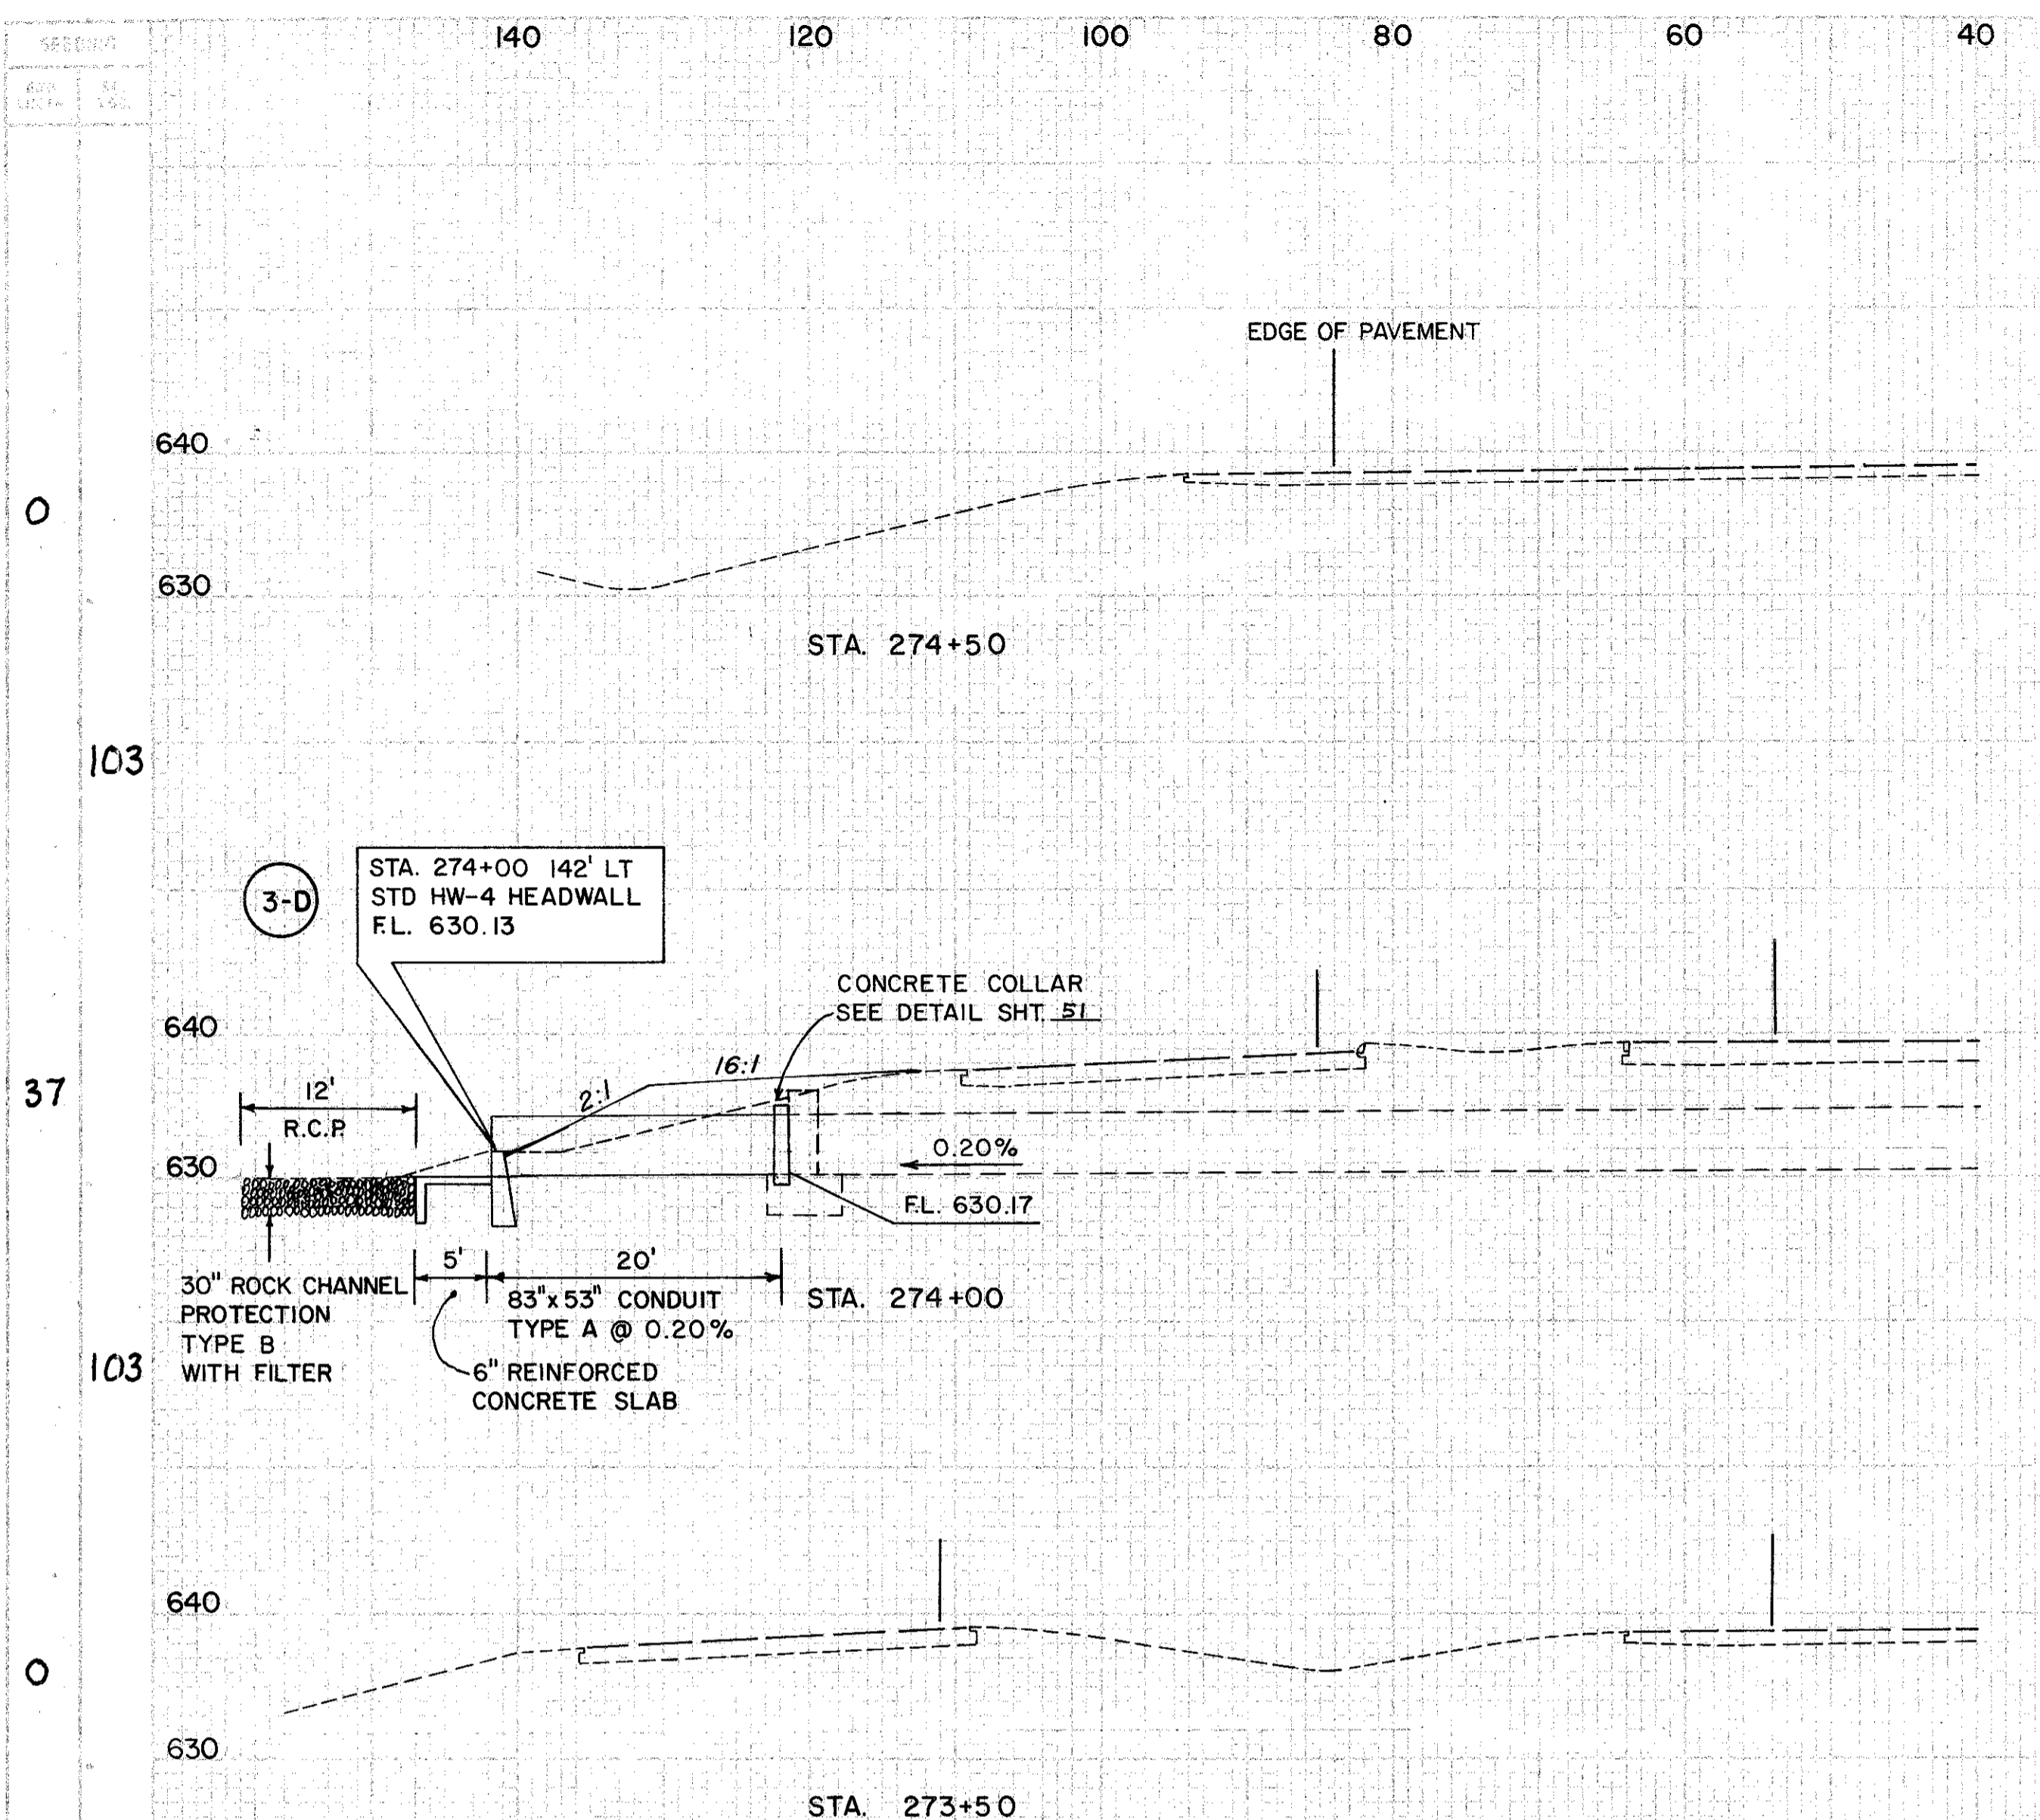

END AREA		VOLUME		SEEDING	
CUT	FILL	CUT	FILL	END WIDTH	SQ. YDS.
0	0	0	0	0	0
0	0	0	42	0	97
0	0	0	45	0	35
0	0	0	42	0	97
0	0	0	0	0	0

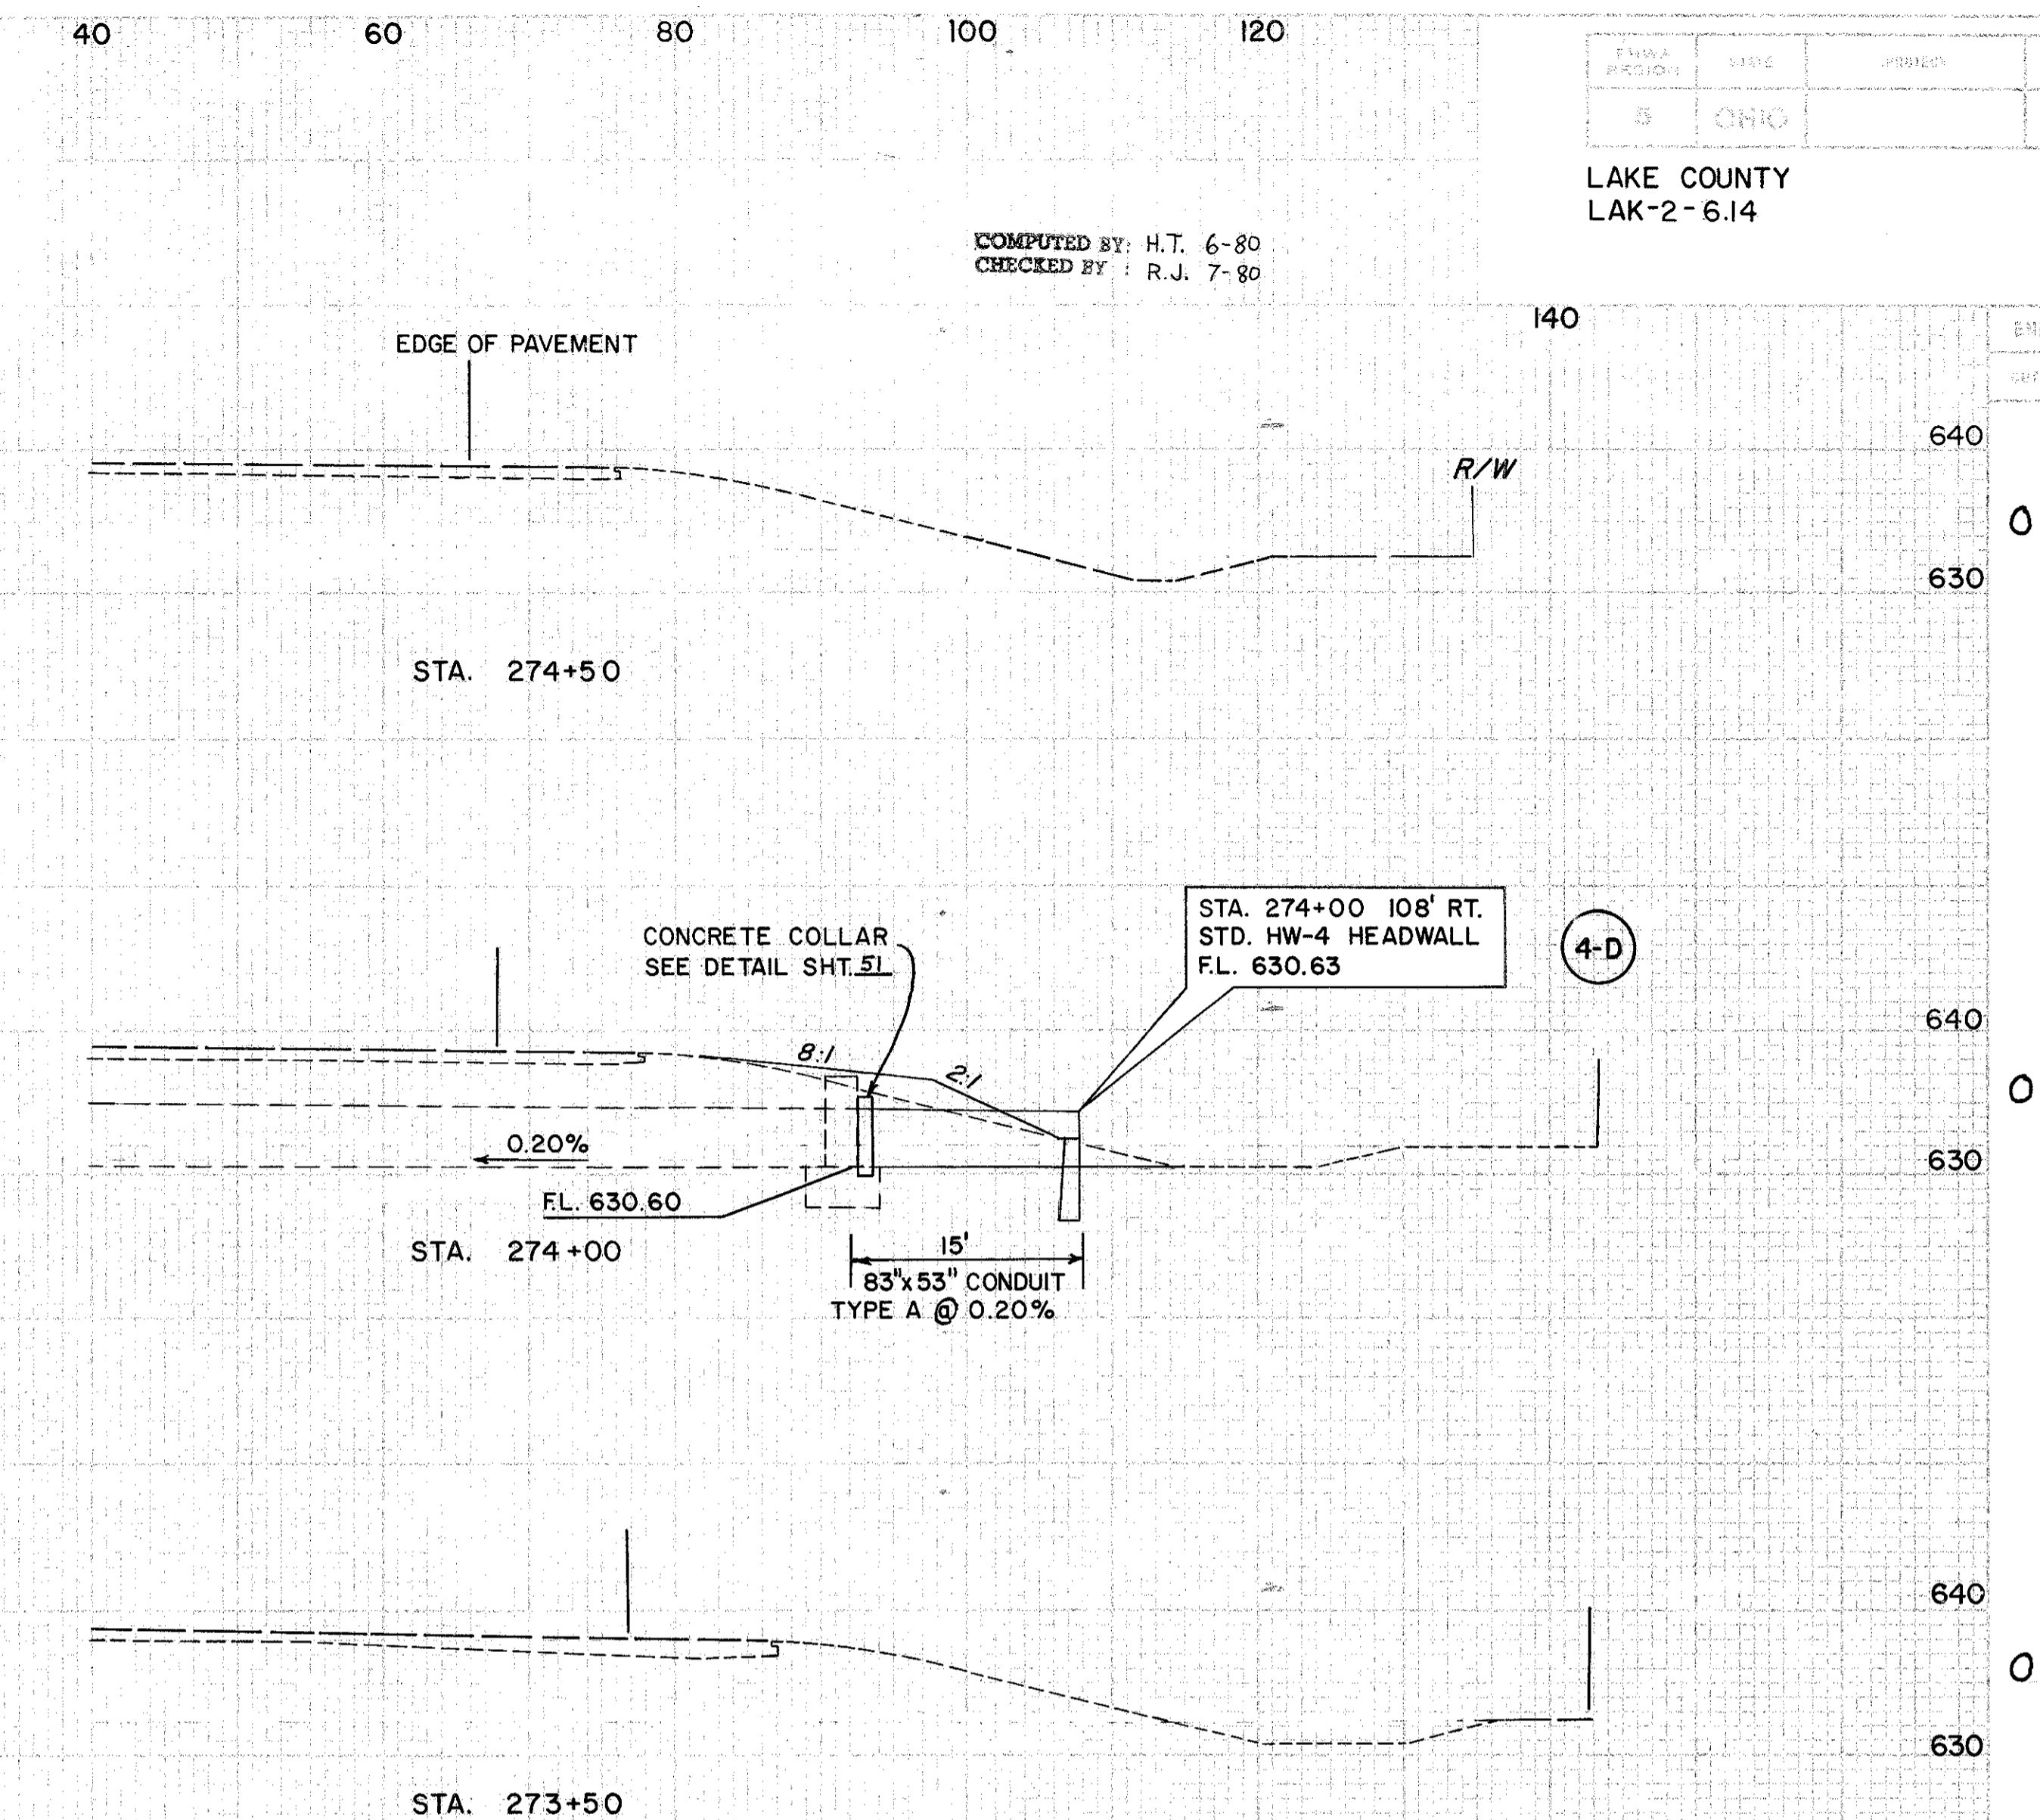

END AREA		VOLUME	
CUT	FILL	CUT	FILL
0	0	0	0
0	0	0	22
0	0	0	24
0	0	0	22
0	0	0	0

