


END AREA		VOLUME		SEEDING	
CUT	FILL	CUT	FILL	END WIDTH	SO. YDS.
0	0	0	0		
0	0	0	26	0	
0	28	0	0		
0	59	0	144		
0	36	0	52		
0	66	0	286		
0	35	28	32	51	
30	0	56	4	292	
30	4	62	4	54	
37	0	37	0	150	
44	0	10	0	0	
10	0	9	0	0	
0	0	0	0		

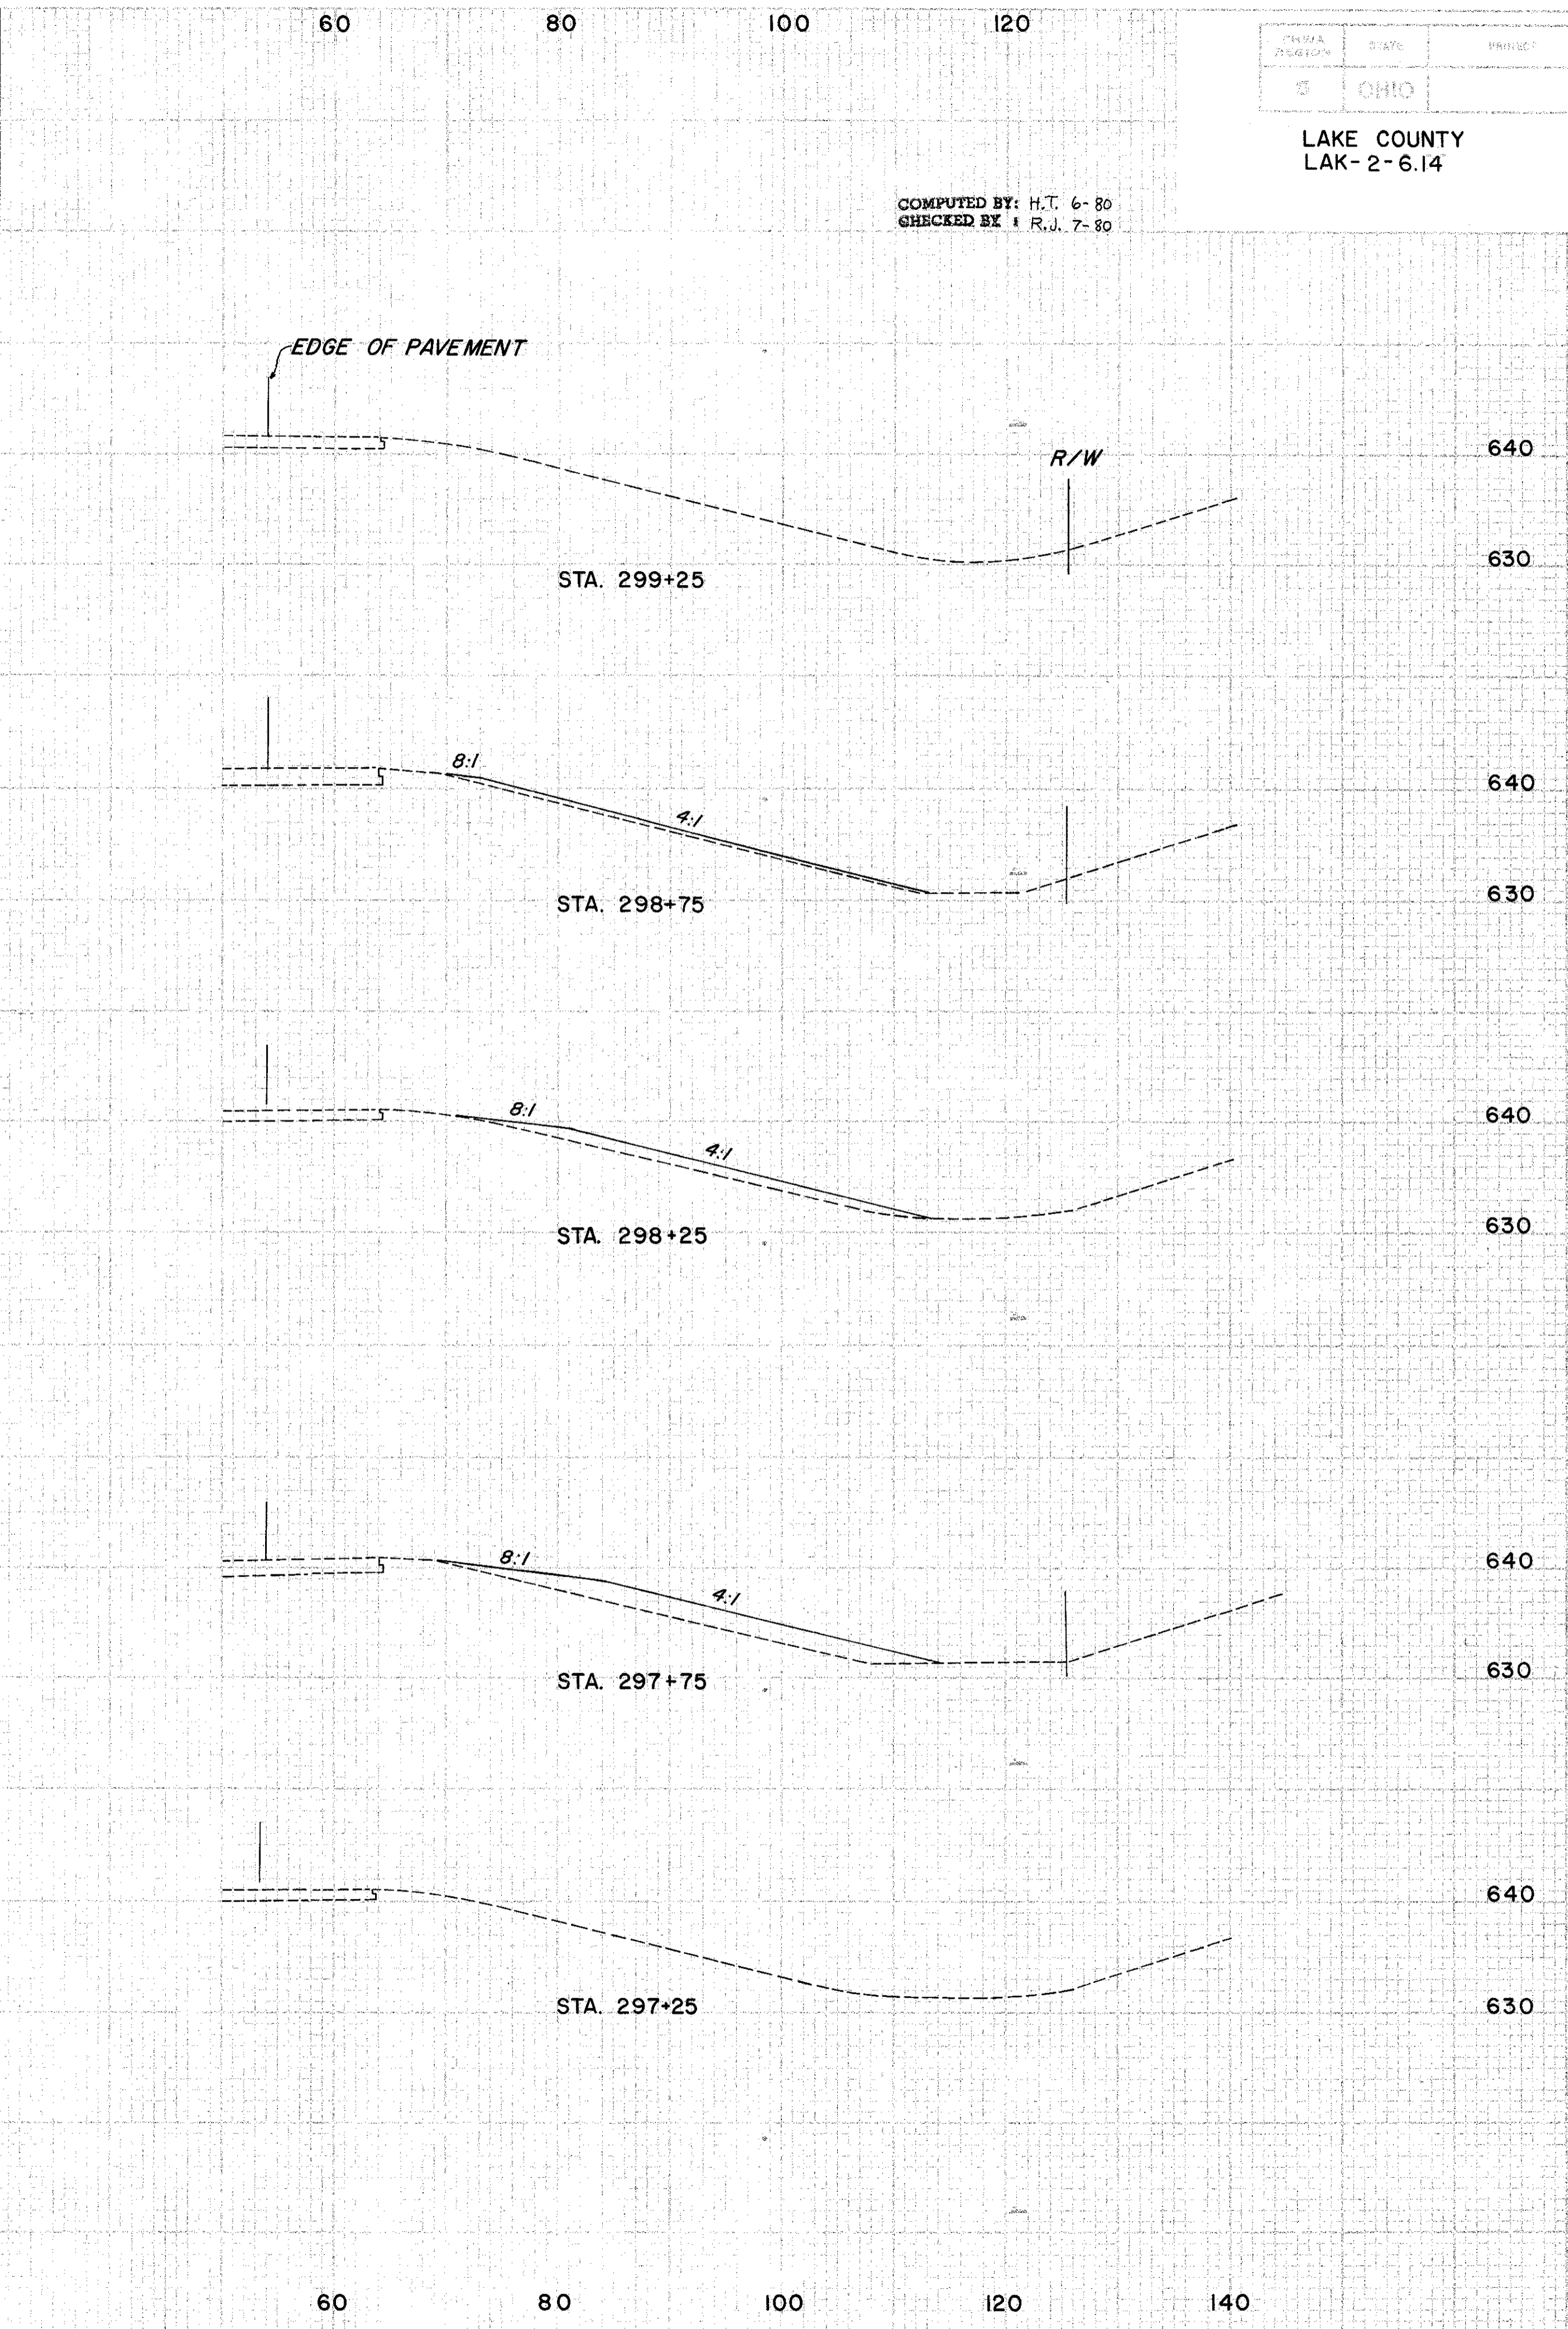

END AREA		VOLUME	
CUT	FILL	CUT	FILL
0	0	0	0
0	0	0	19
0	21	0	53
0	36	0	104
0	76	0	70
0	0	0	0

LAKE COUNTY
LAK-2-6.14

COMPUTED BY: H.T. 6-80
CHECKED BY: R.J. 7-80