


END AREA		VOLUME		SEEDING	
CUT	FILL	CUT	FILL	END WIDTH	SQ. YDS.
0	0	0	15		
0	16	0	37	0	
0	24	0	22	153	
0	0	0	55		
0	0	0	314		
0	9	0	58		
0	10	0	42	161	
0	35	0	32		
0	0	0	0		

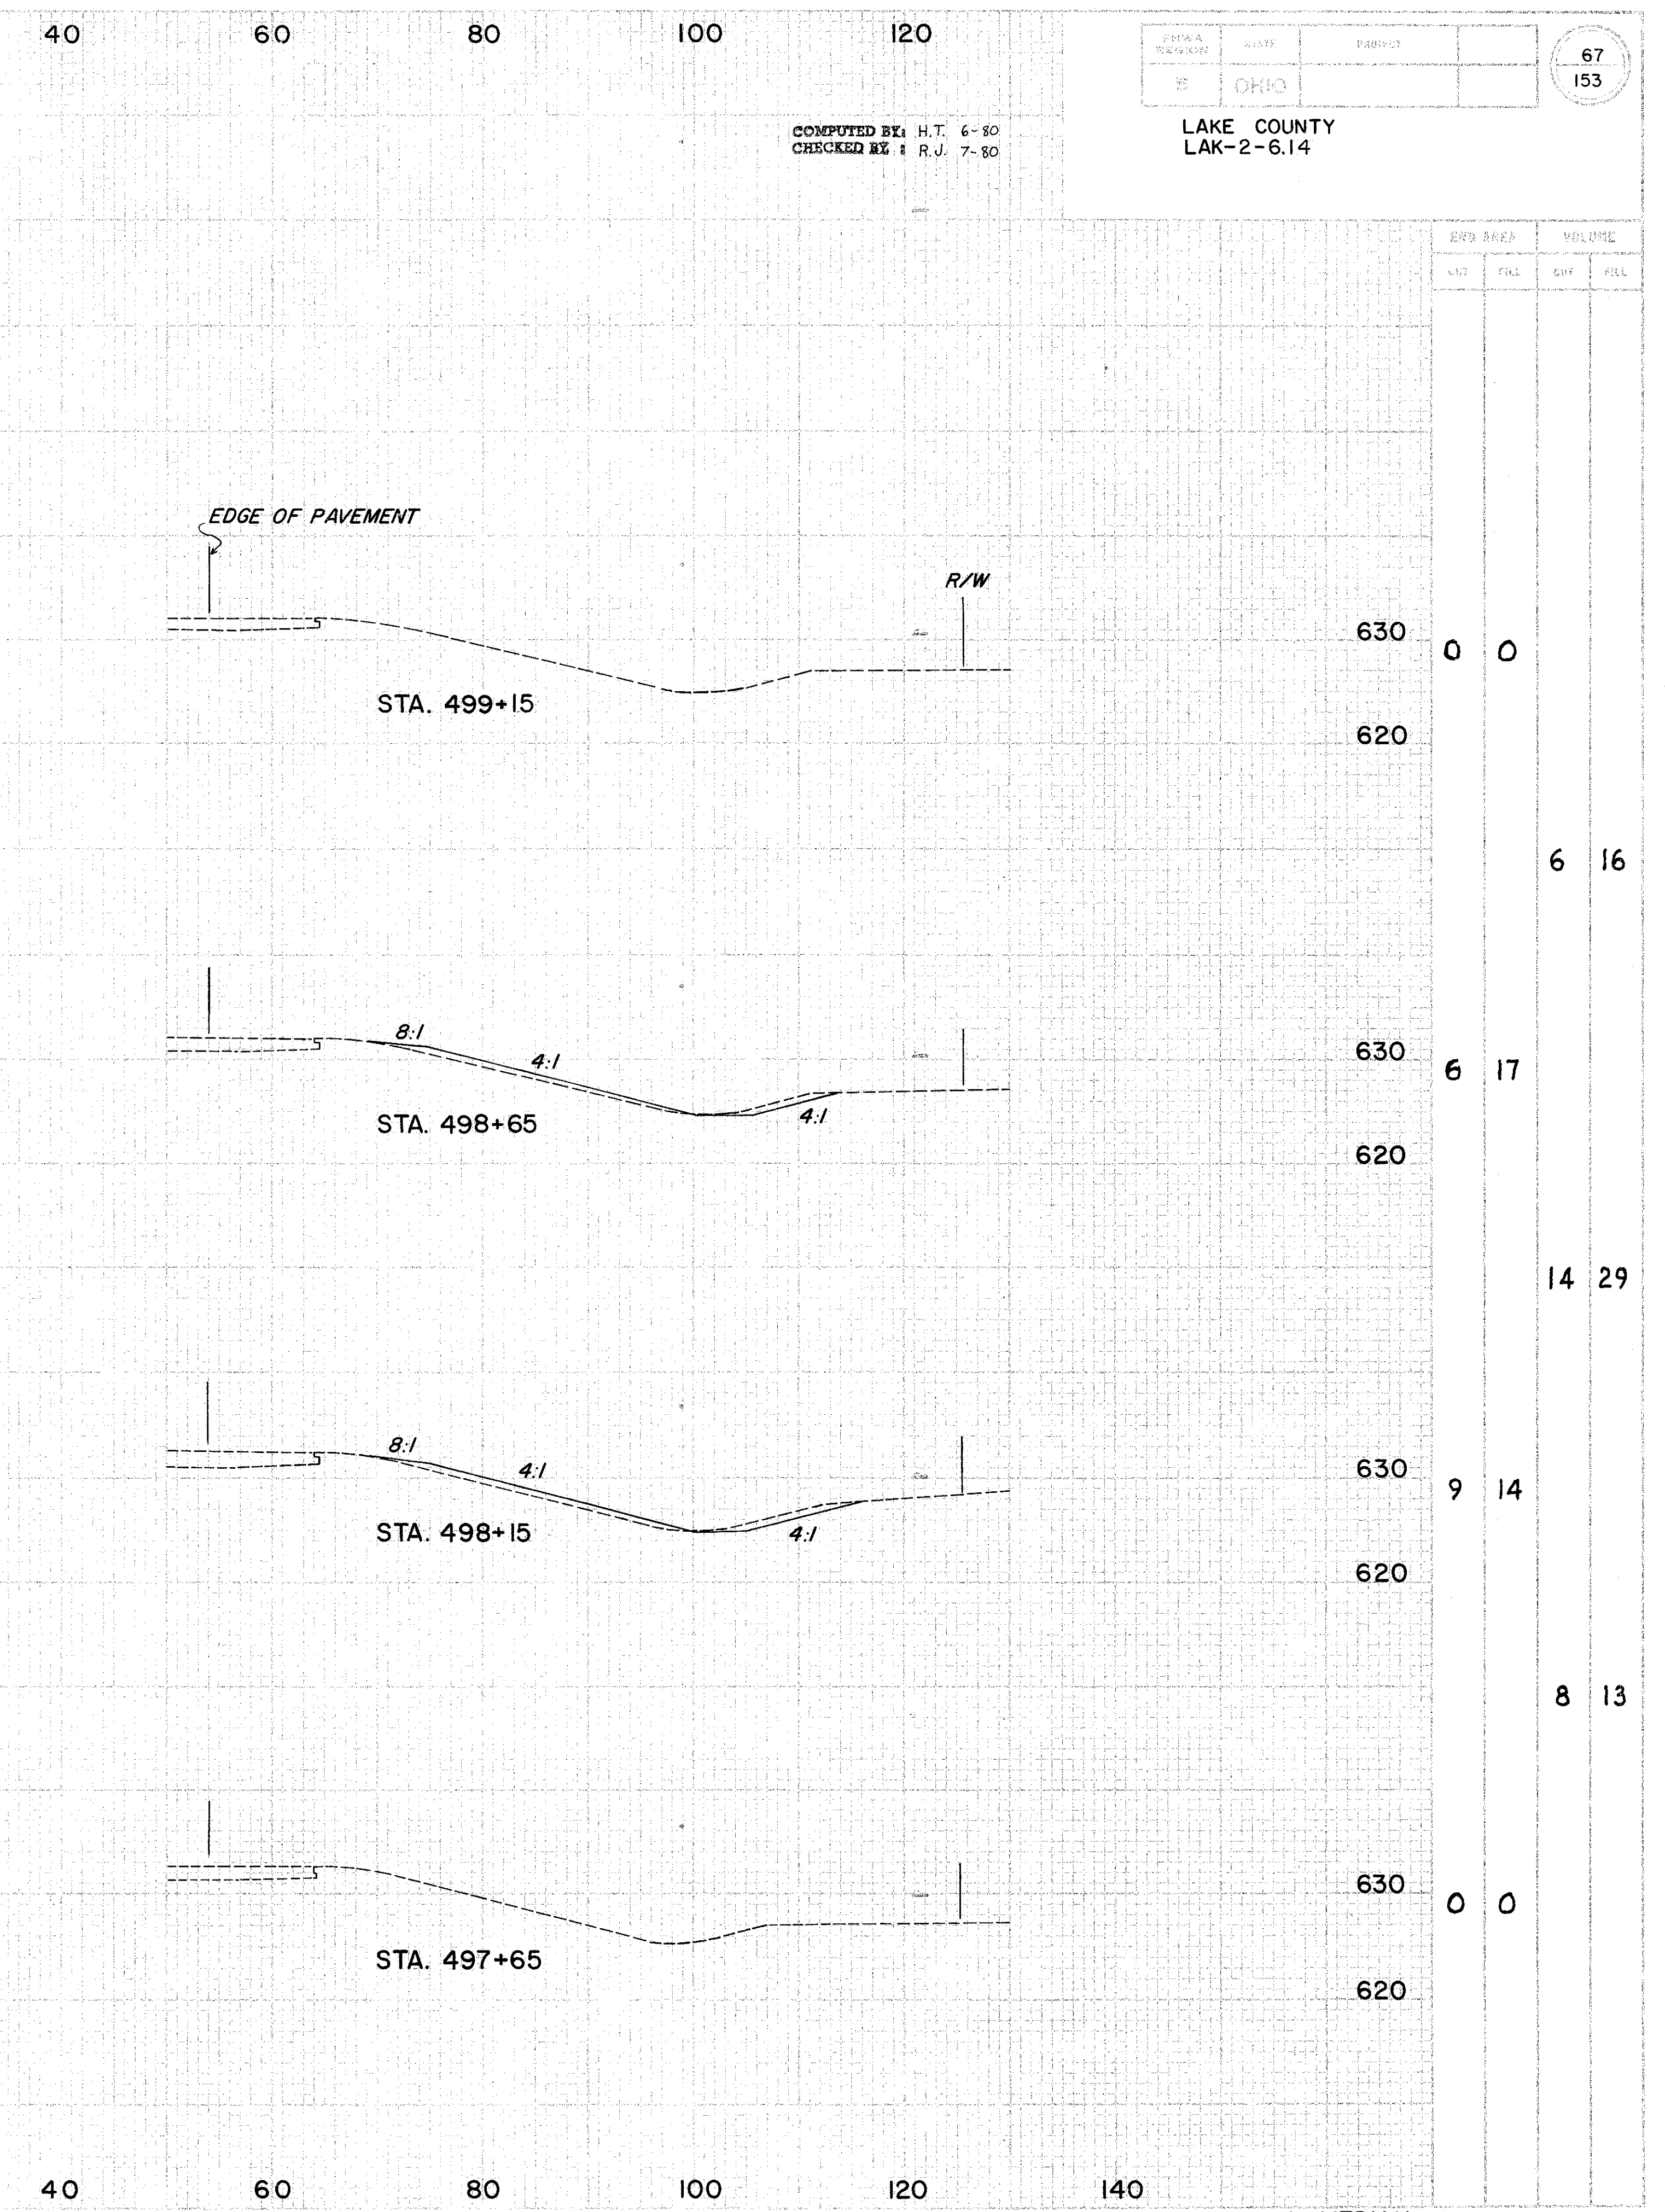

END AREA		VOLUME	
CUT	FILL	CUT	FILL
0	0	0	0
0	0	6	16
6	17	14	29
9	14	8	13
0	0	0	0

COMPUTED BY: H.T. 6-80
 CHECKED BY: R.J. 7-80

STA. 498+00 TO STA. 499+50 AND STA. 500+50 TO STA. 502+00 MEDIAN
 STA. 497+65 TO STA. 499+15 RT.