



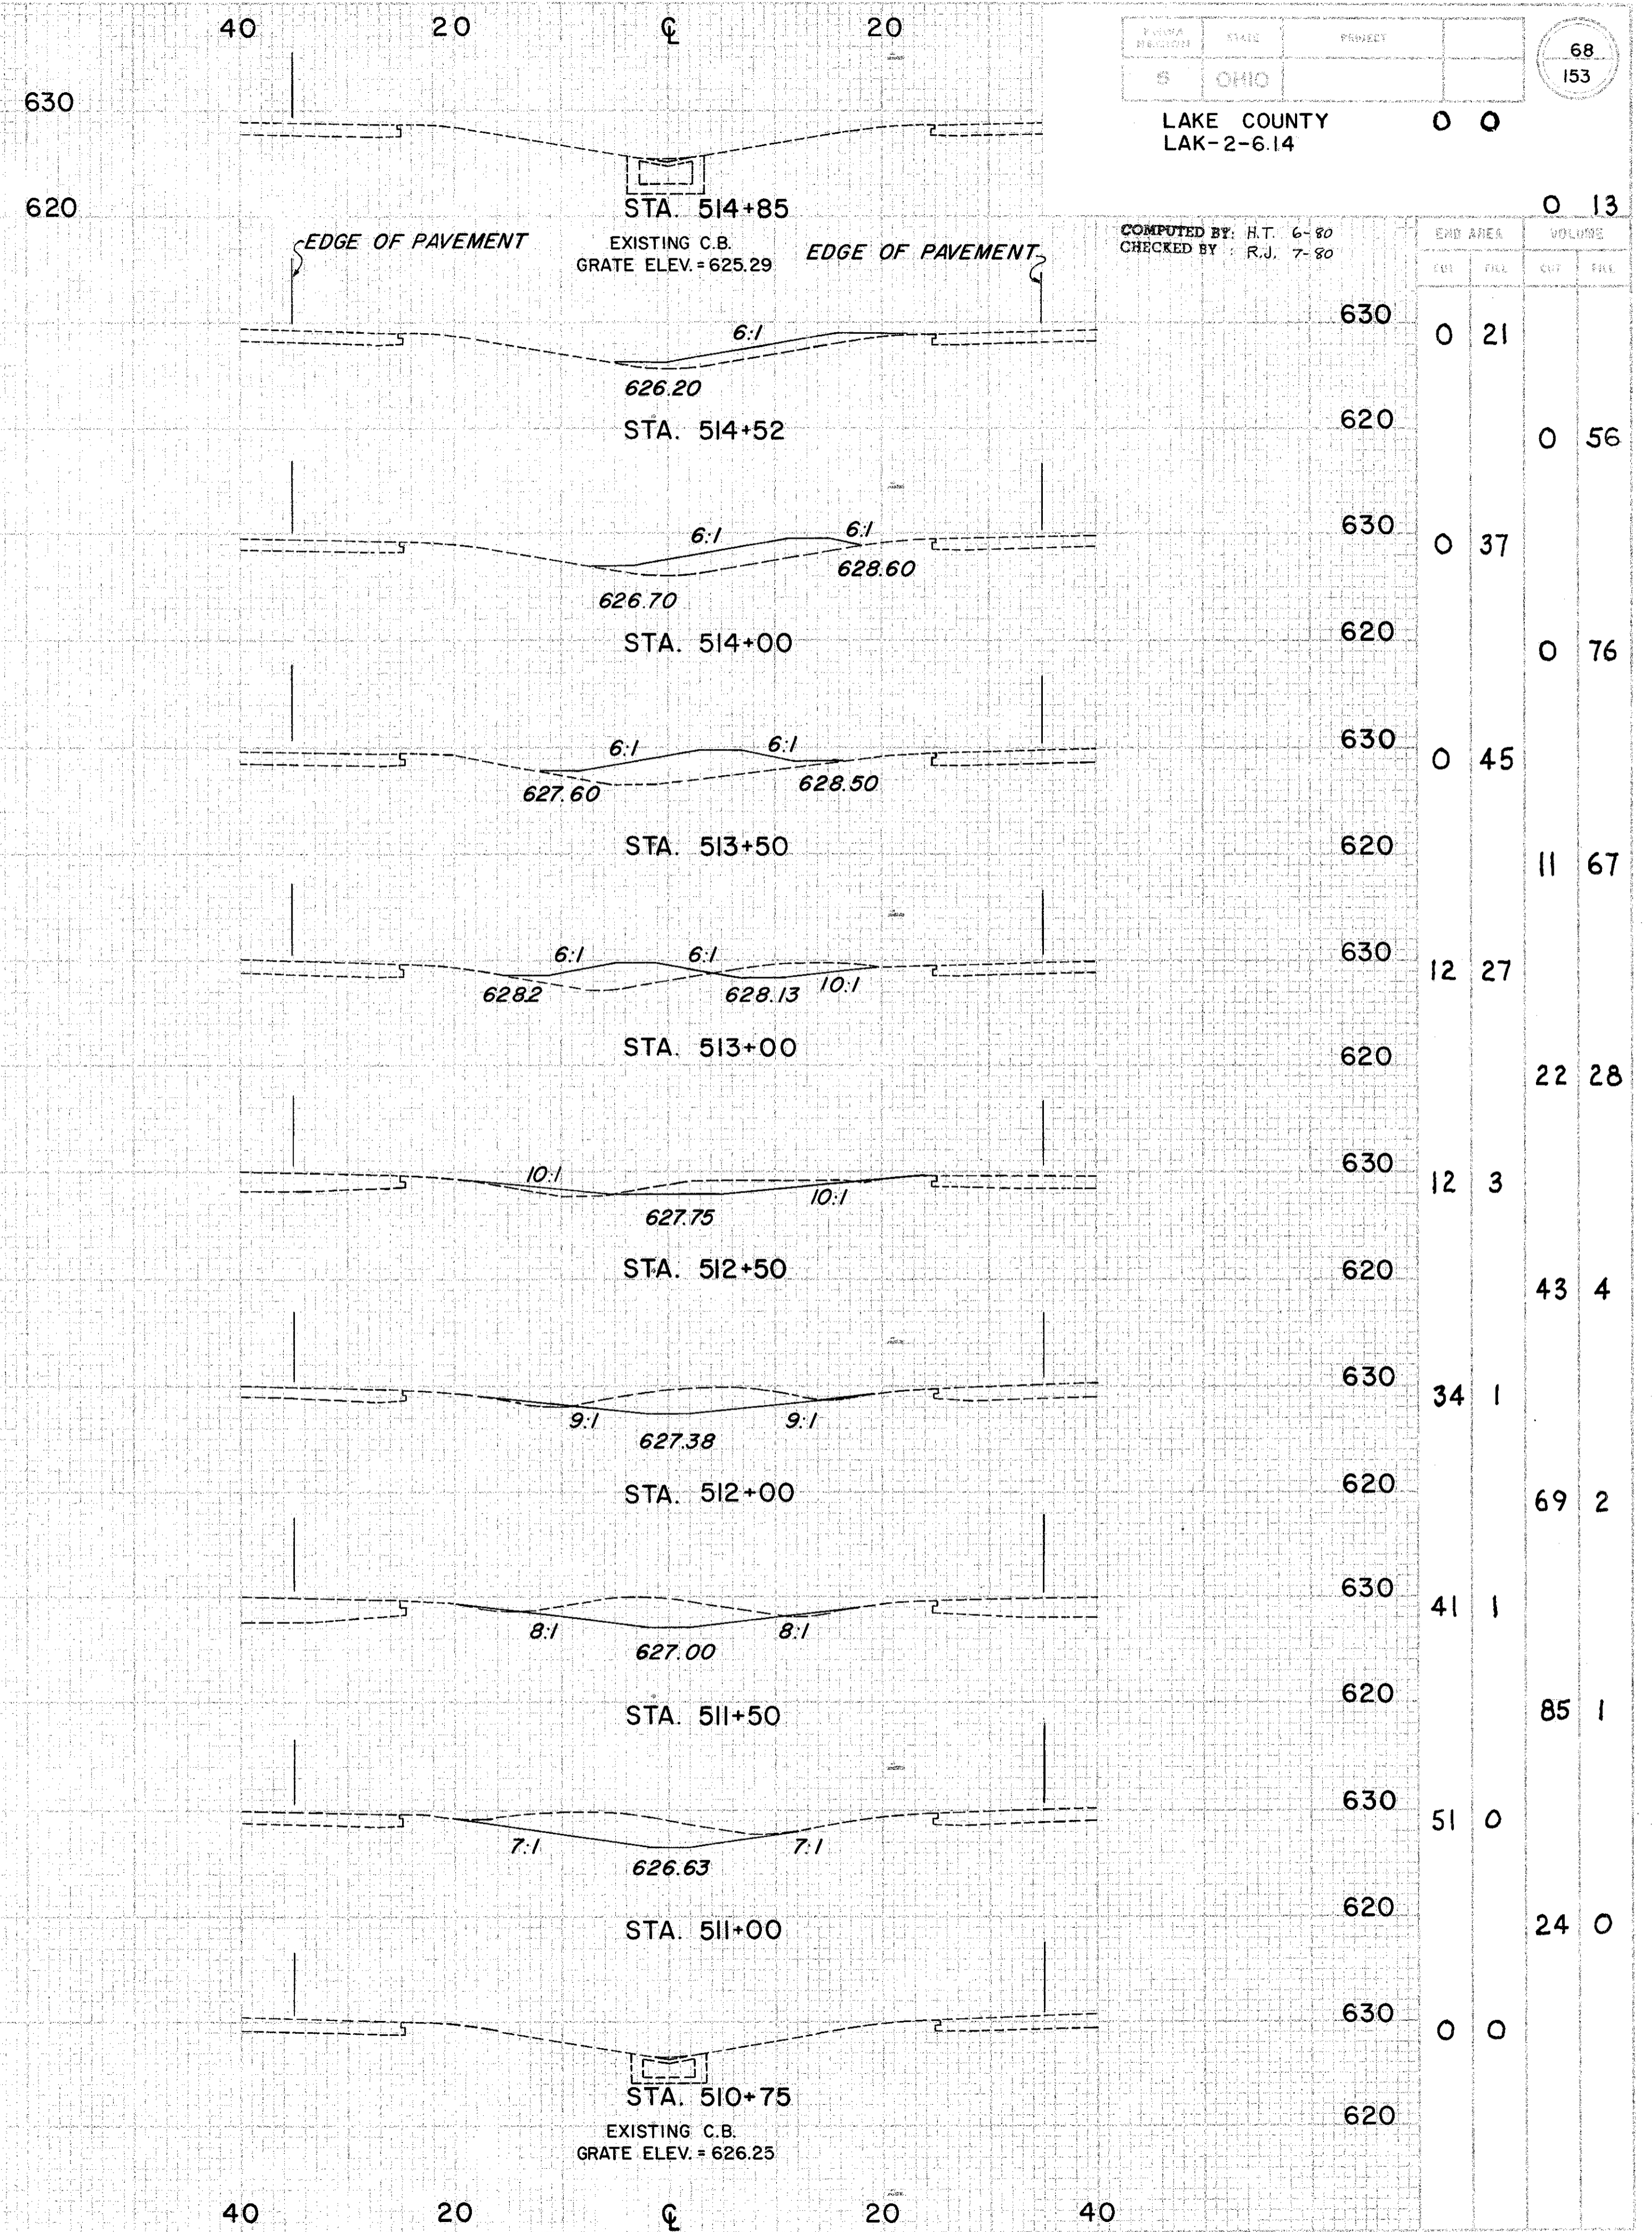

LAKE COUNTY
LAK-2-6.14

COMPUTED BY: H.T. 6-80
CHECKED BY: R.J. 7-80

68
153