

SECTIONS
NO. 1
NO. 2


END AREA		VOLUME		SEEDING	
CUT	FILL	CUT	FILL	END WIDTH	SQ. YDS.
					0
				111	
				40	
				175	
				23	
				64	
				0	
				0	
				0	
				67	
				24	
				178	
				40	
				56	
				0	

40 20 20 40

COMPUTED BY: H.T. 6-80
CHECKED BY: R.J. 7-80

LAKE COUNTY
LAK-2-6.14

74
153

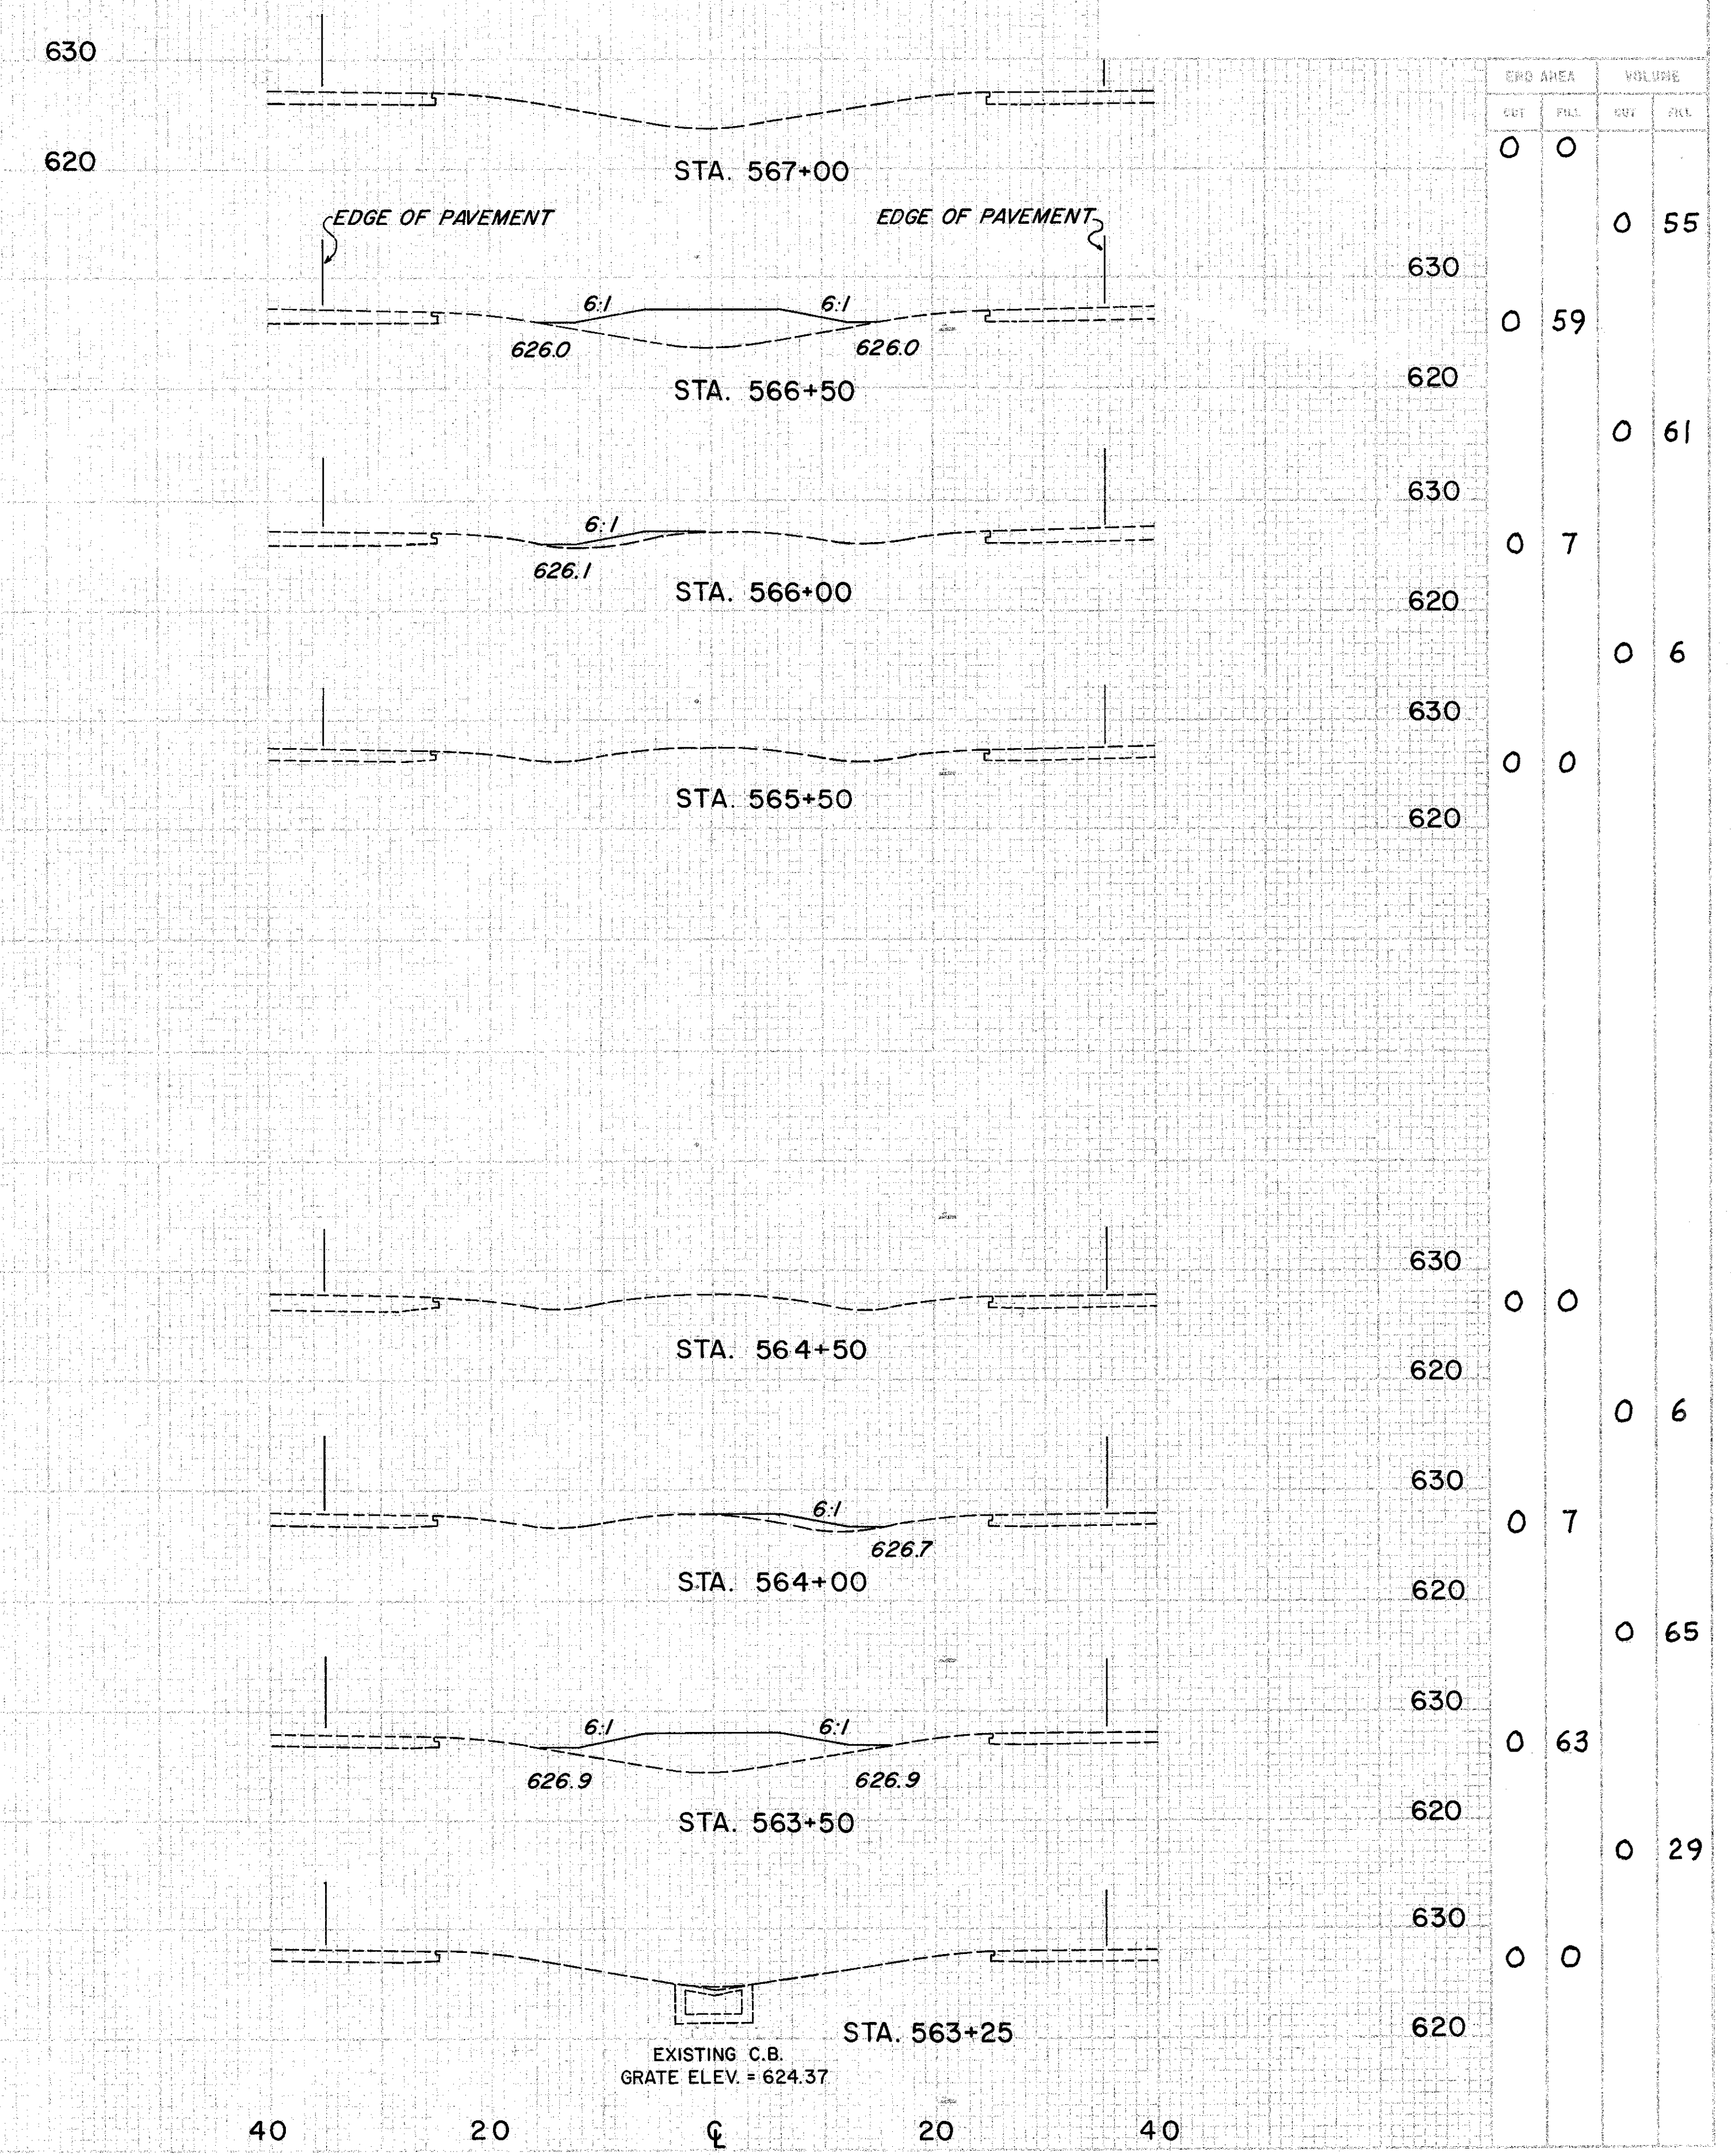

EXISTING C.B.
GRATE ELEV. = 624.37