


END AREA		VOLUME		SEEDING	
CUT	FILL	CUT	FILL	END WIDTH	SQ. YDS.
0	0	0	0		0
0	0	0	65		122
0	70				44
0	0	0	212		325
0	159				73
0	0	0	377		372
0	248				61
0	0	0	374		322
0	156				55
0	0	0	144		153
0	0	0	0		0

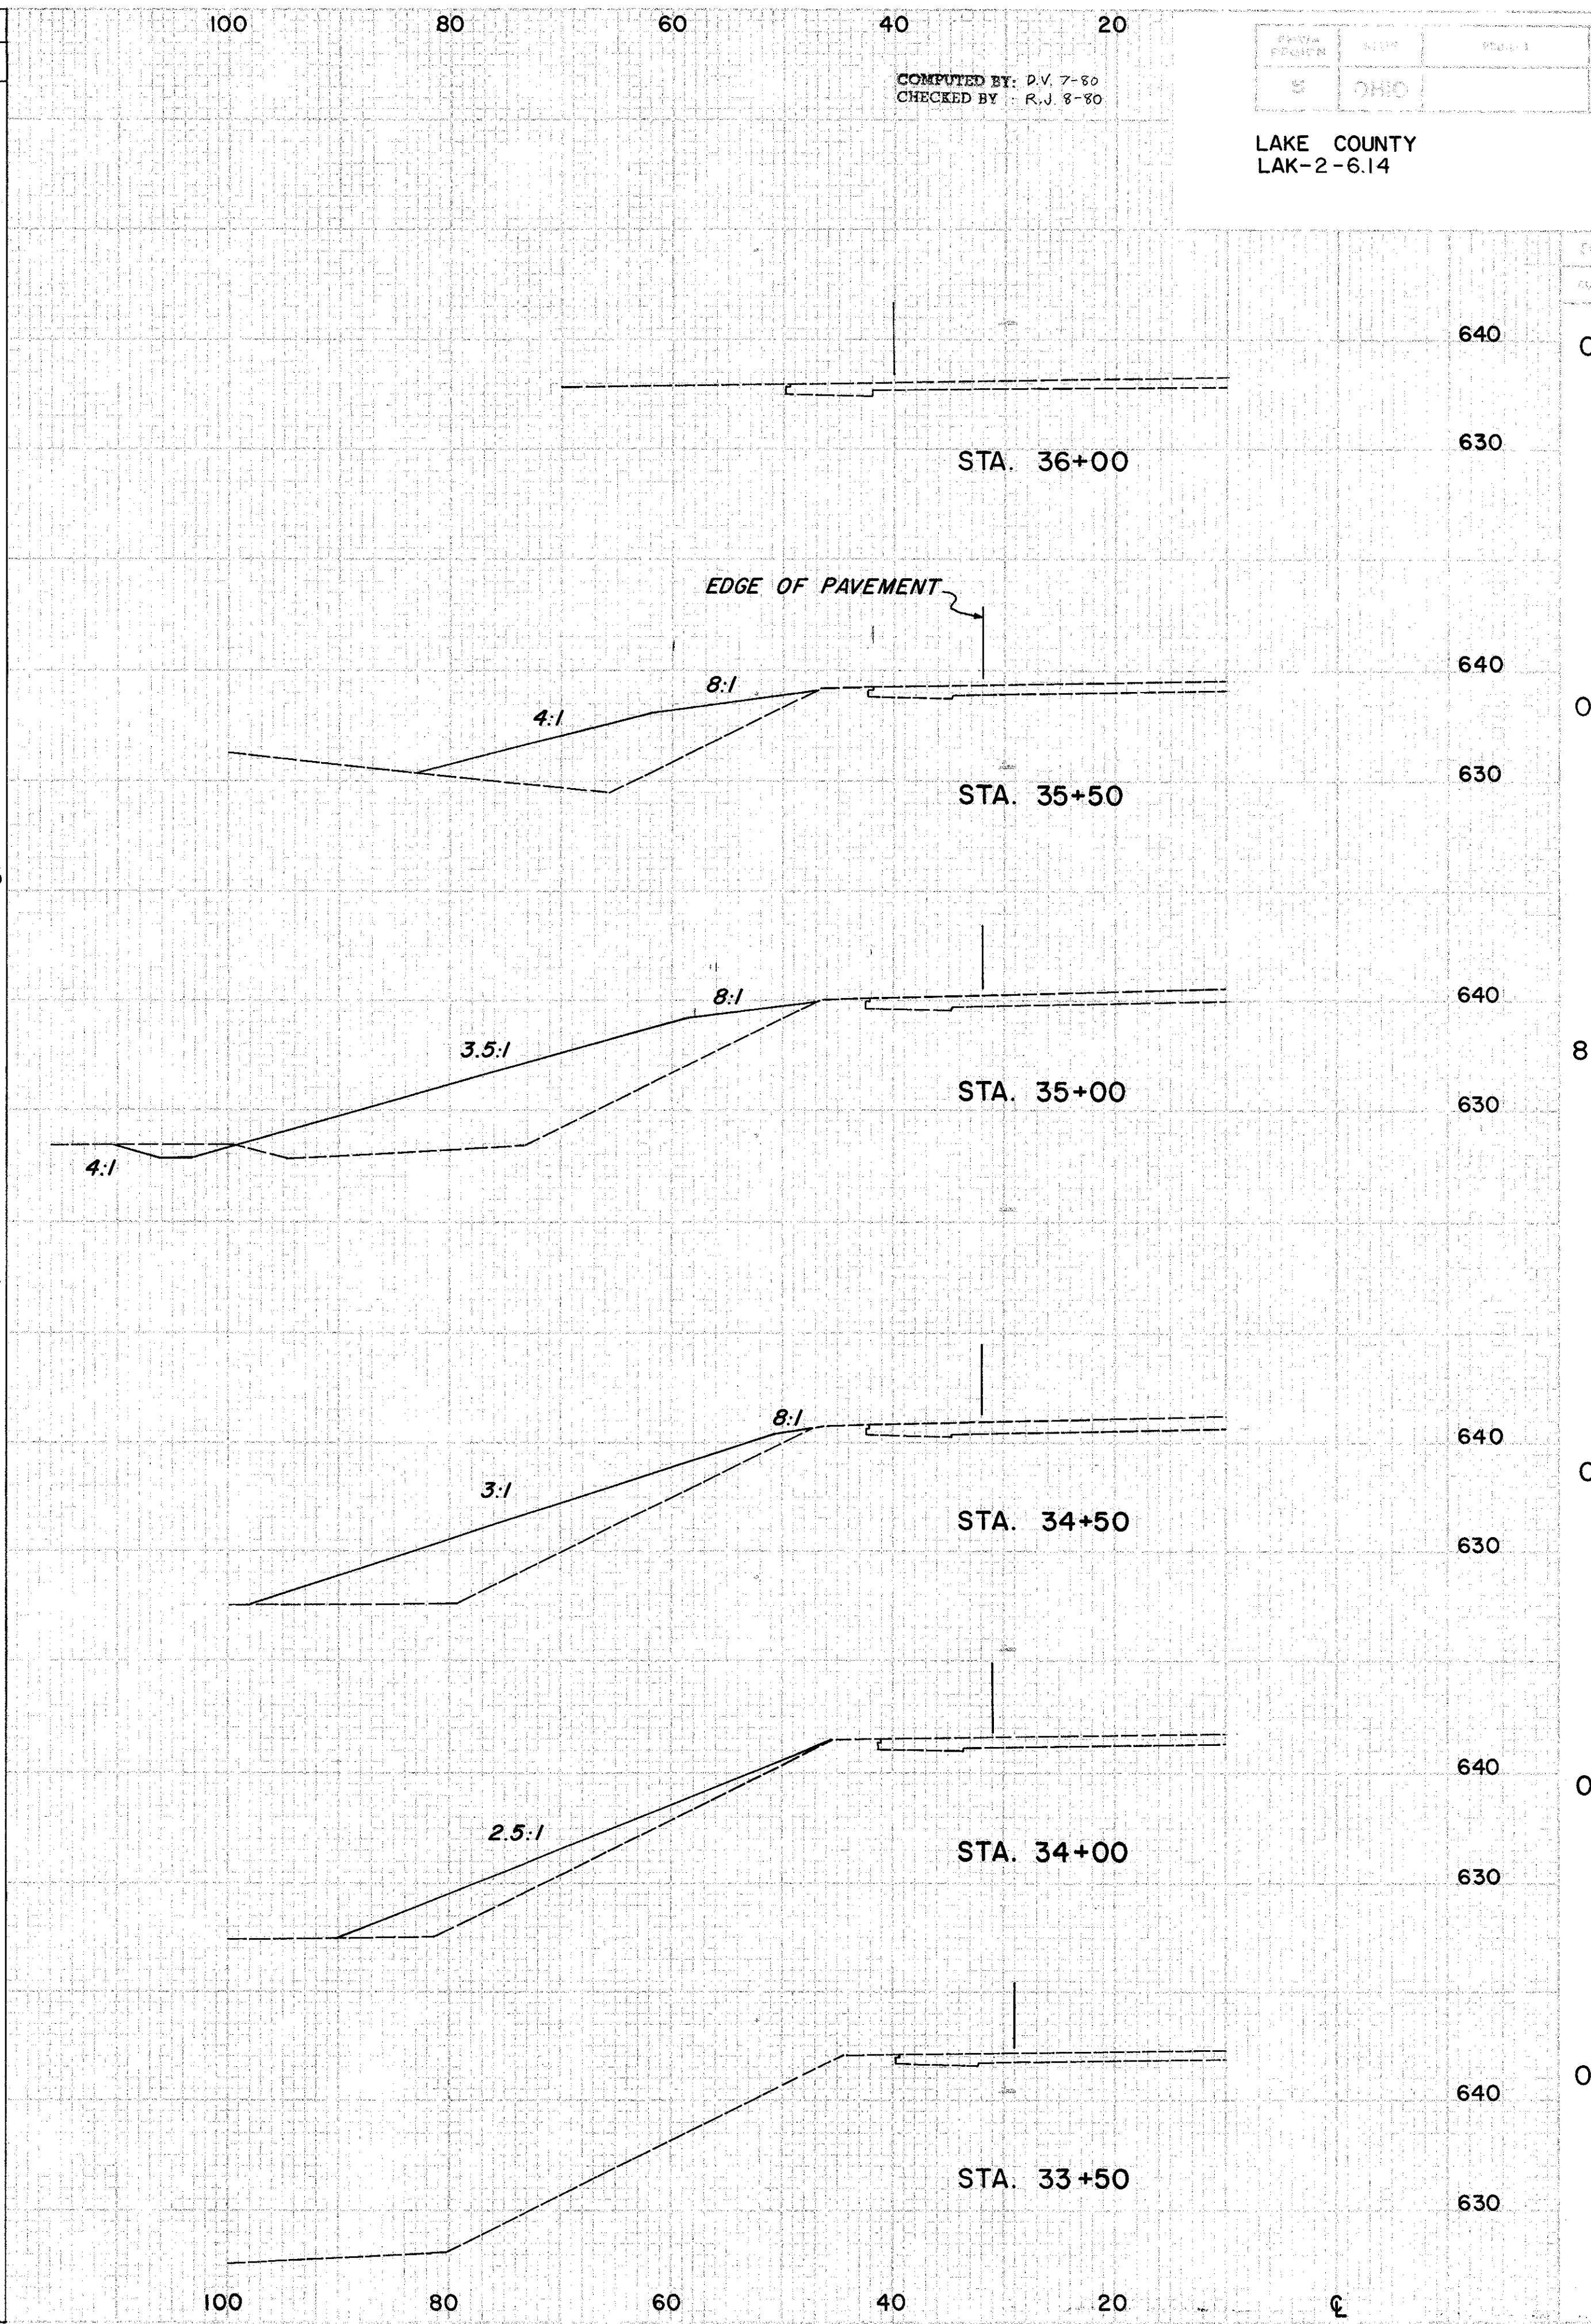

END AREA		VOLUME	
CUT	FILL	CUT	FILL
0	0	0	0
0	0	0	107
0	116		
8	318		
8	227		
8	357		
0	159		
0	219		
0	78		
0	72		
0	0		

COMPUTED BY: P.V. 7-80  
 CHECKED BY: R.J. 8-80