
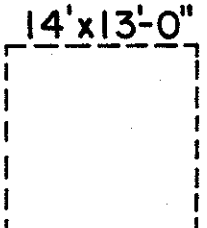
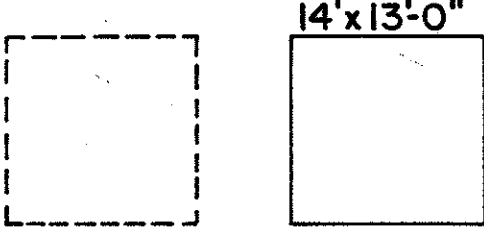
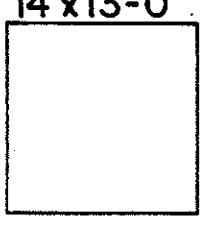



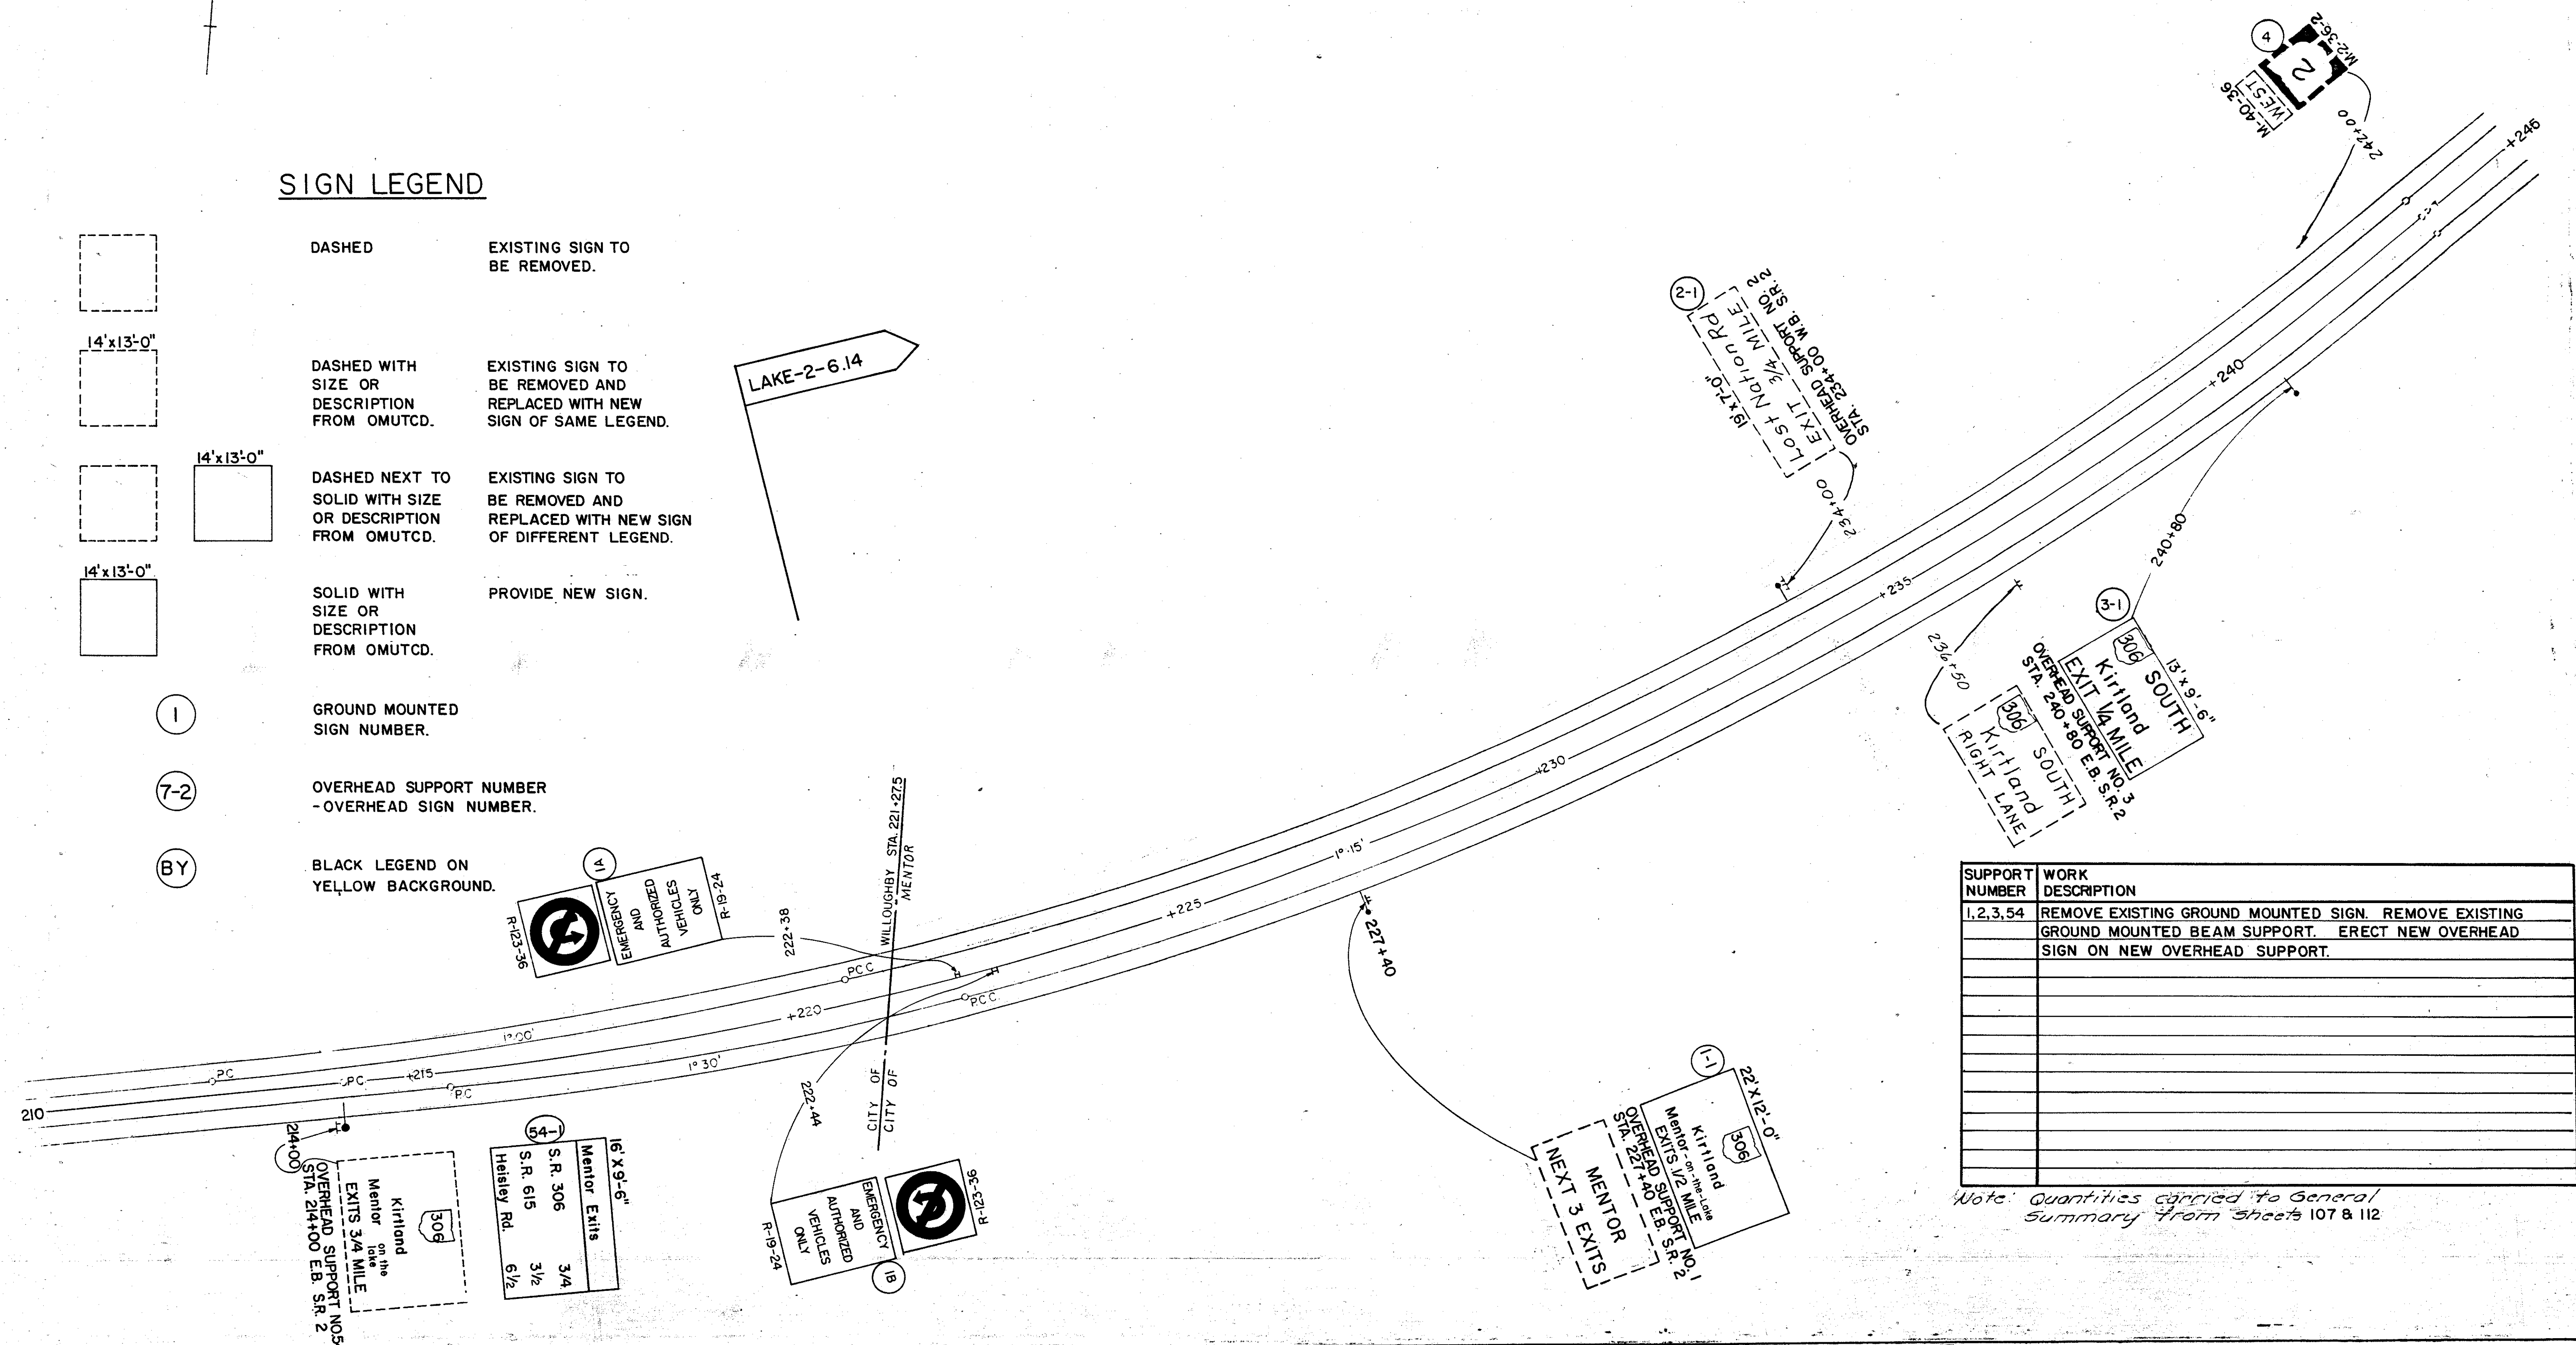


SIGN LEGEND

	DASHED	EXISTING SIGN TO BE REMOVED.
	DASHED WITH SIZE OR DESCRIPTION FROM OMUTCD.	EXISTING SIGN TO BE REMOVED AND REPLACED WITH NEW SIGN OF SAME LEGEND.
	DASHED NEXT TO SOLID WITH SIZE OR DESCRIPTION FROM OMUTCD.	EXISTING SIGN TO BE REMOVED AND REPLACED WITH NEW SIGN OF DIFFERENT LEGEND.
	SOLID WITH SIZE OR DESCRIPTION FROM OMUTCD.	PROVIDE NEW SIGN.

-  GROUND MOUNTED SIGN NUMBER.
-  OVERHEAD SUPPORT NUMBER - OVERHEAD SIGN NUMBER.
-  BLACK LEGEND ON YELLOW BACKGROUND.



SUPPORT NUMBER	WORK DESCRIPTION
1,2,3,54	REMOVE EXISTING GROUND MOUNTED SIGN. REMOVE EXISTING GROUND MOUNTED BEAM SUPPORT. ERECT NEW OVERHEAD SIGN ON NEW OVERHEAD SUPPORT.

Note: Quantities carried to General Summary from Sheets 107 & 112