


LAKE COUNTY  
LAK-2-6.14

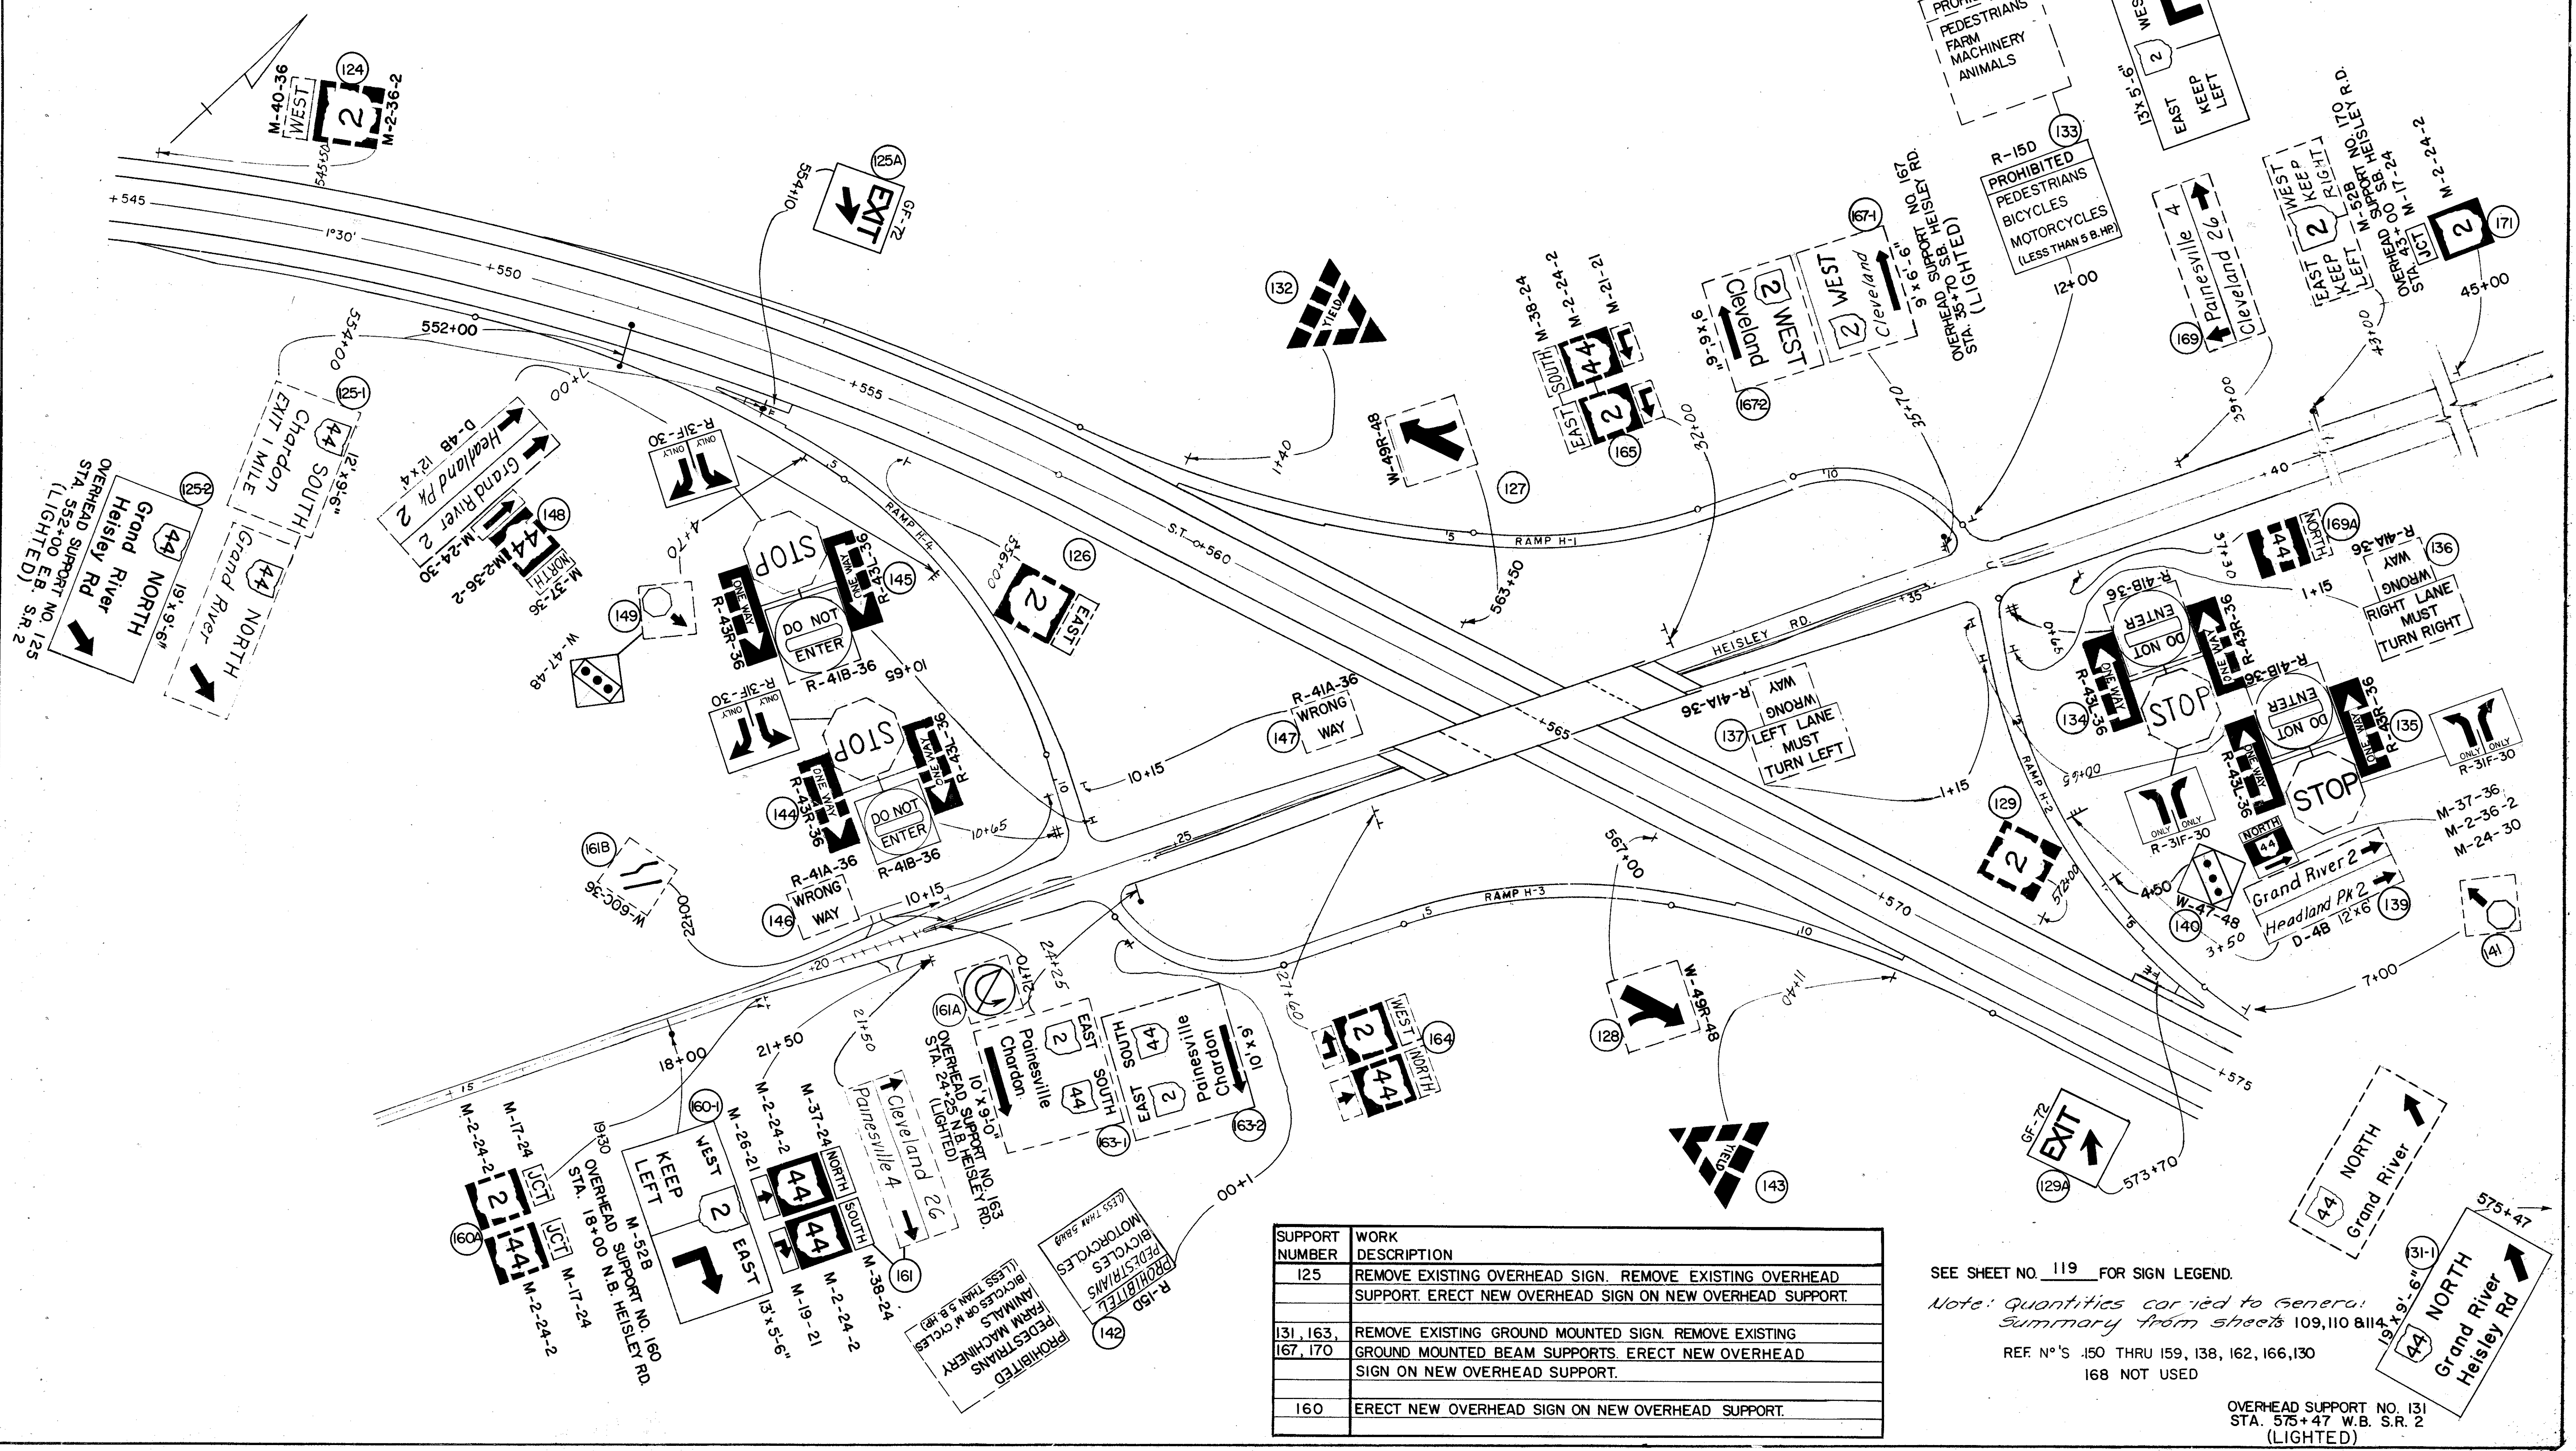

SUPPORT NUMBER	WORK DESCRIPTION
125	REMOVE EXISTING OVERHEAD SIGN. REMOVE EXISTING OVERHEAD SUPPORT. ERECT NEW OVERHEAD SIGN ON NEW OVERHEAD SUPPORT.
131, 163, 167, 170	REMOVE EXISTING GROUND MOUNTED SIGN. REMOVE EXISTING GROUND MOUNTED BEAM SUPPORTS. ERECT NEW OVERHEAD SIGN ON NEW OVERHEAD SUPPORTS.
160	ERECT NEW OVERHEAD SIGN ON NEW OVERHEAD SUPPORT.

SEE SHEET NO. 119 FOR SIGN LEGEND.  
 Note: Quantities carried to General Summary from sheets 109, 110 & 114.  
 REF. N°S 150 THRU 159, 138, 162, 166, 130  
 168 NOT USED

OVERHEAD SUPPORT NO. 131  
 STA. 575+47 W.B. S.R. 2  
 (LIGHTED)