


BEGIN PROJECT  
STA. 222+16.48

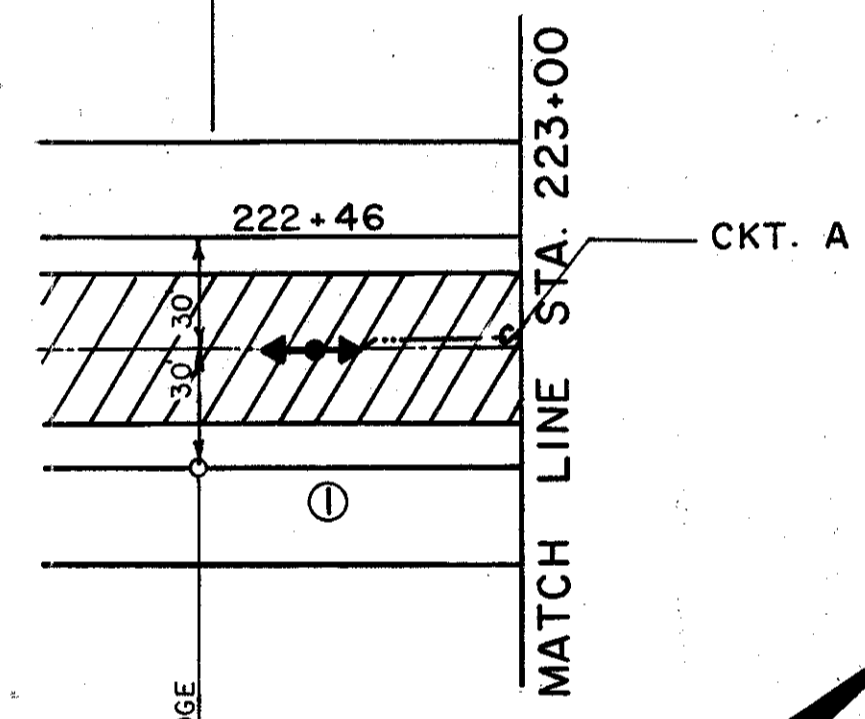

LEGEND

- 3 - 400 WATT HPS, TYPE I, 80' MT. HT. IN MEDIAN
- 4 - 400 WATT HPS, ASSYM, 100' OR 110' MT. HT.
- PULL BOX
- 1 1/2" DUCT CABLE

