
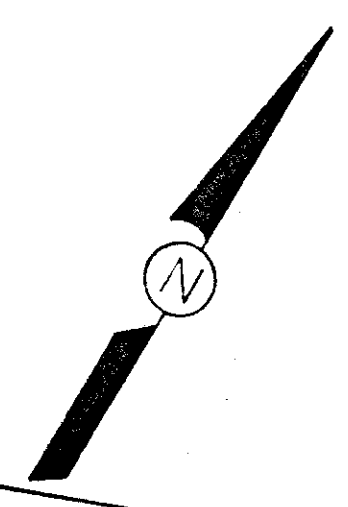


FHWA REGION	STATE	PROJECT
5	OHIO	

142  
153

LAKE COUNTY  
LAK-2-6.14

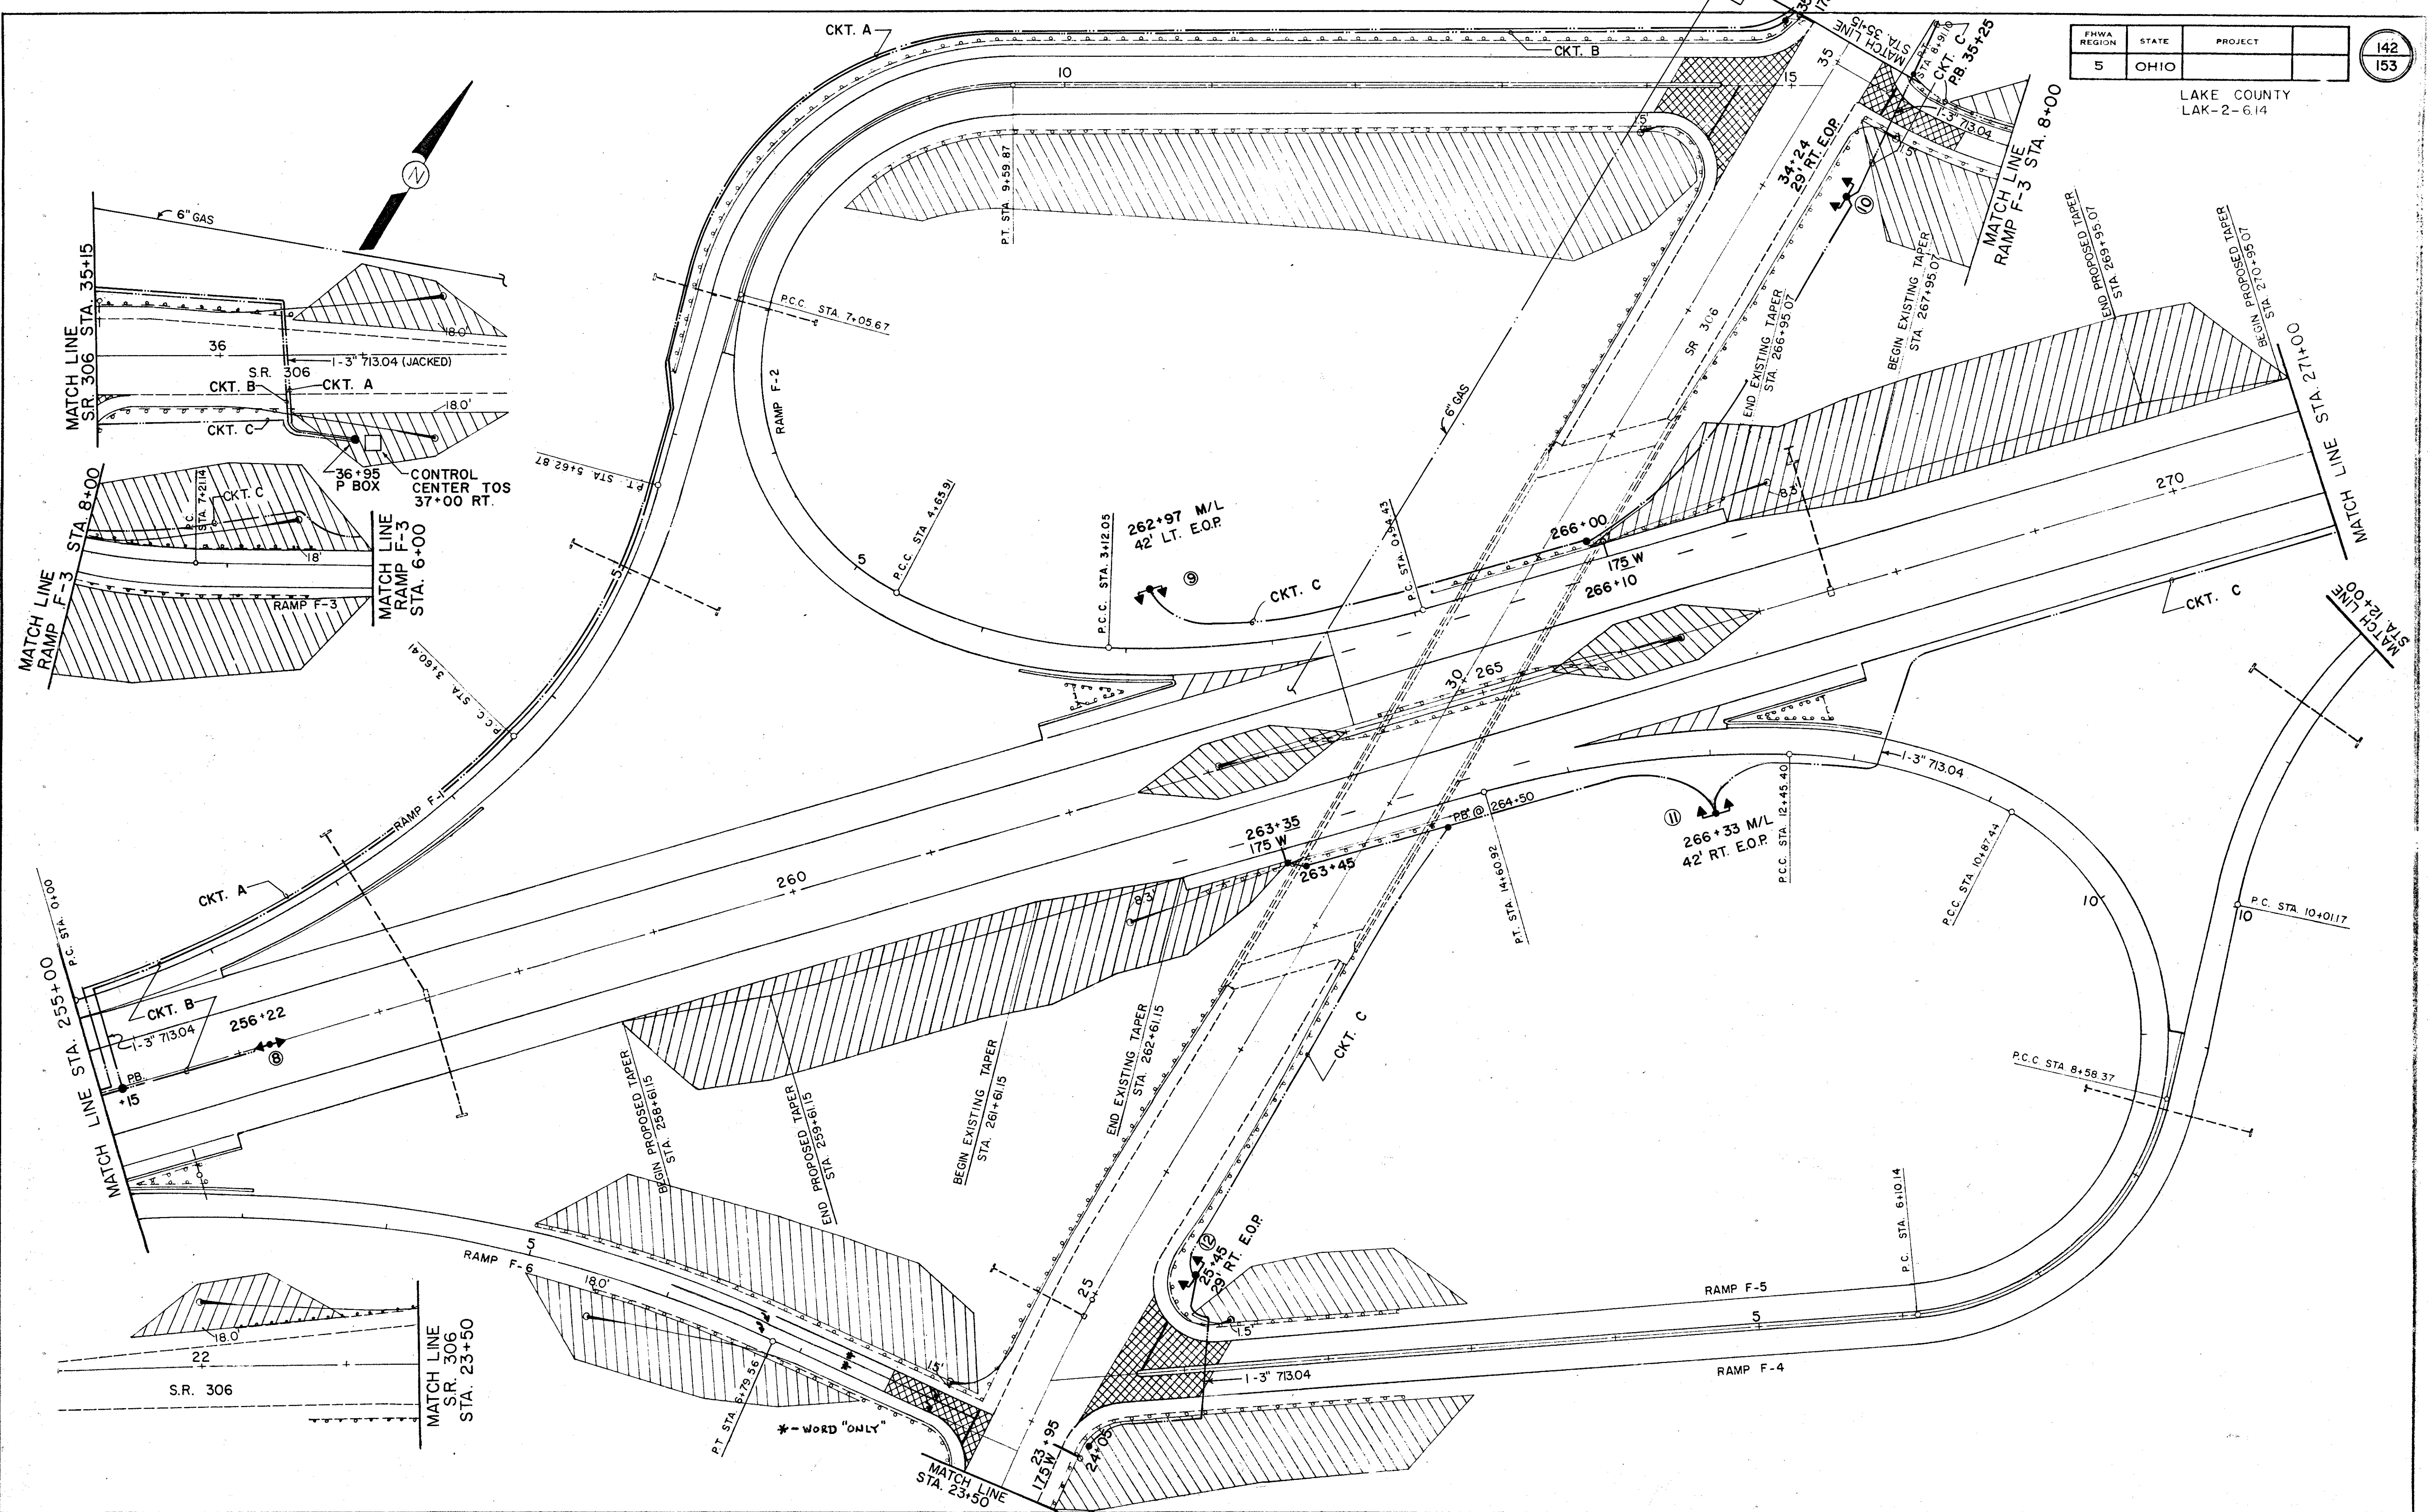

\* - WORD "ONLY"