


FHWA REGION	STATE	PROJECT	
5	OHIO		

147
153

LAKE COUNTY
LAK-2-614

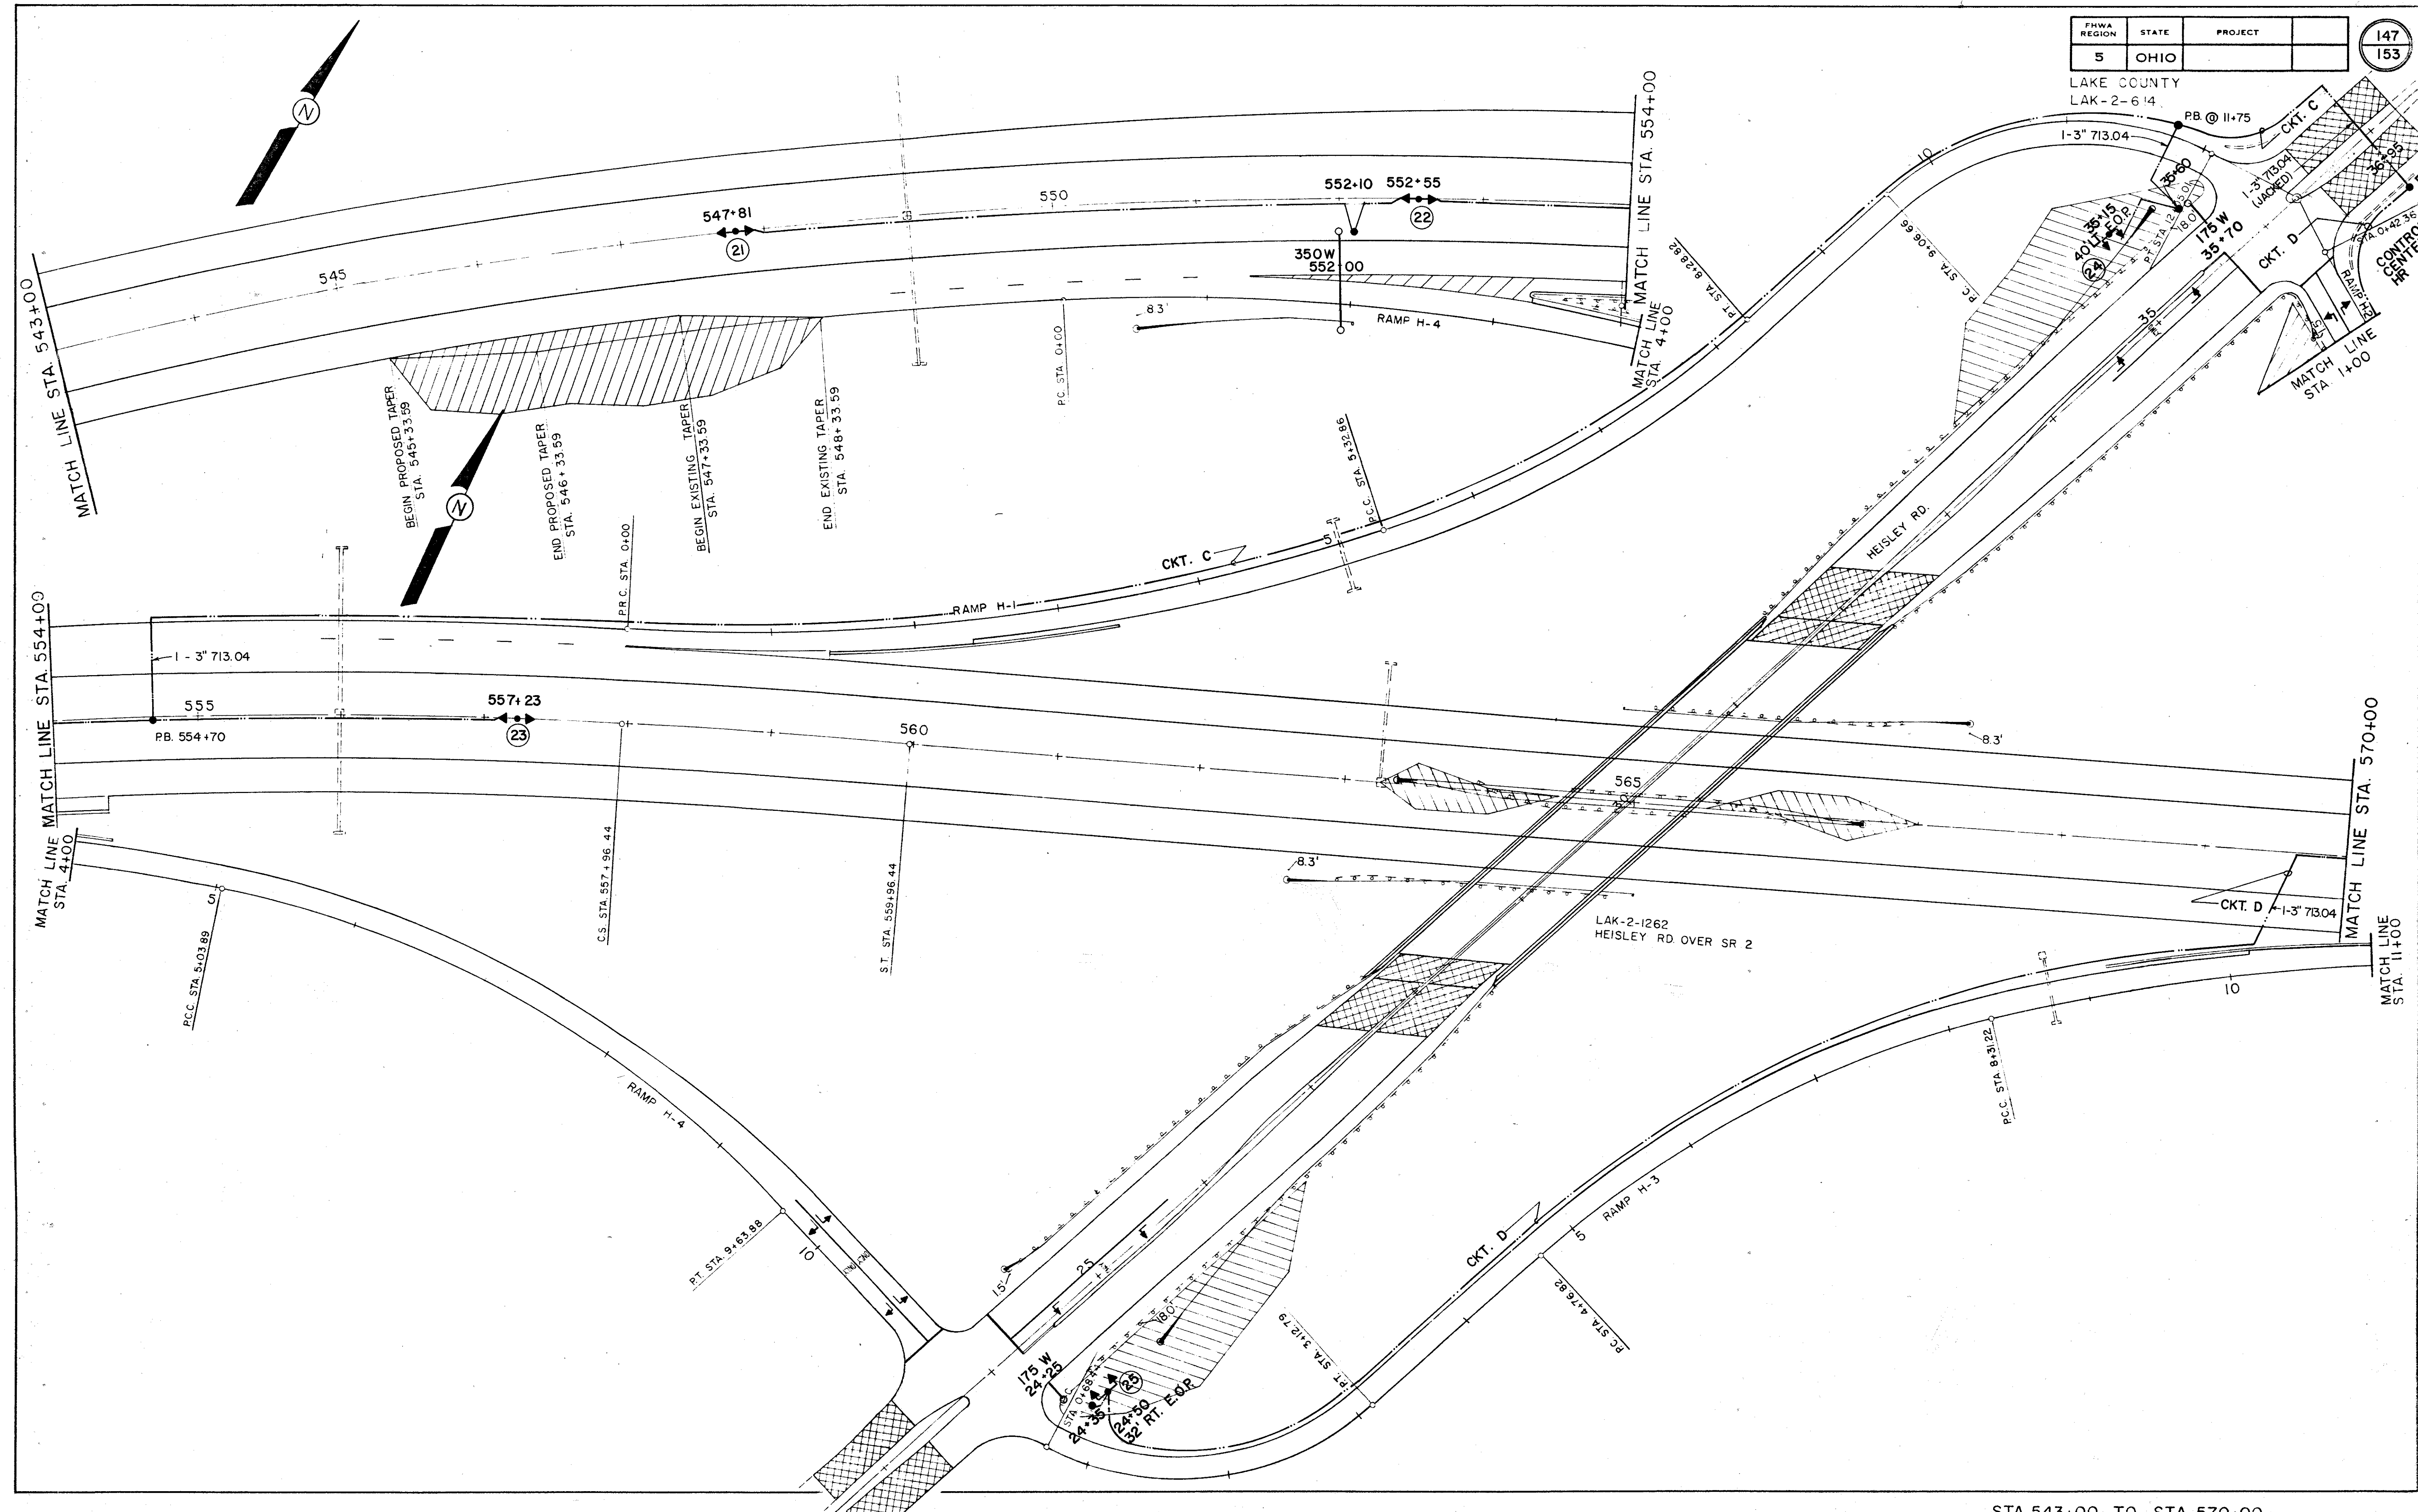

STA. 543+00 TO STA. 570+00