



TYPICAL SECTIONS

FED. RD. DIVISION	STATE	PROJECT	
2	OHIO	F-329 (16)	

2
268

LAKE COUNTY
LAK-2-739

TYPE T-71

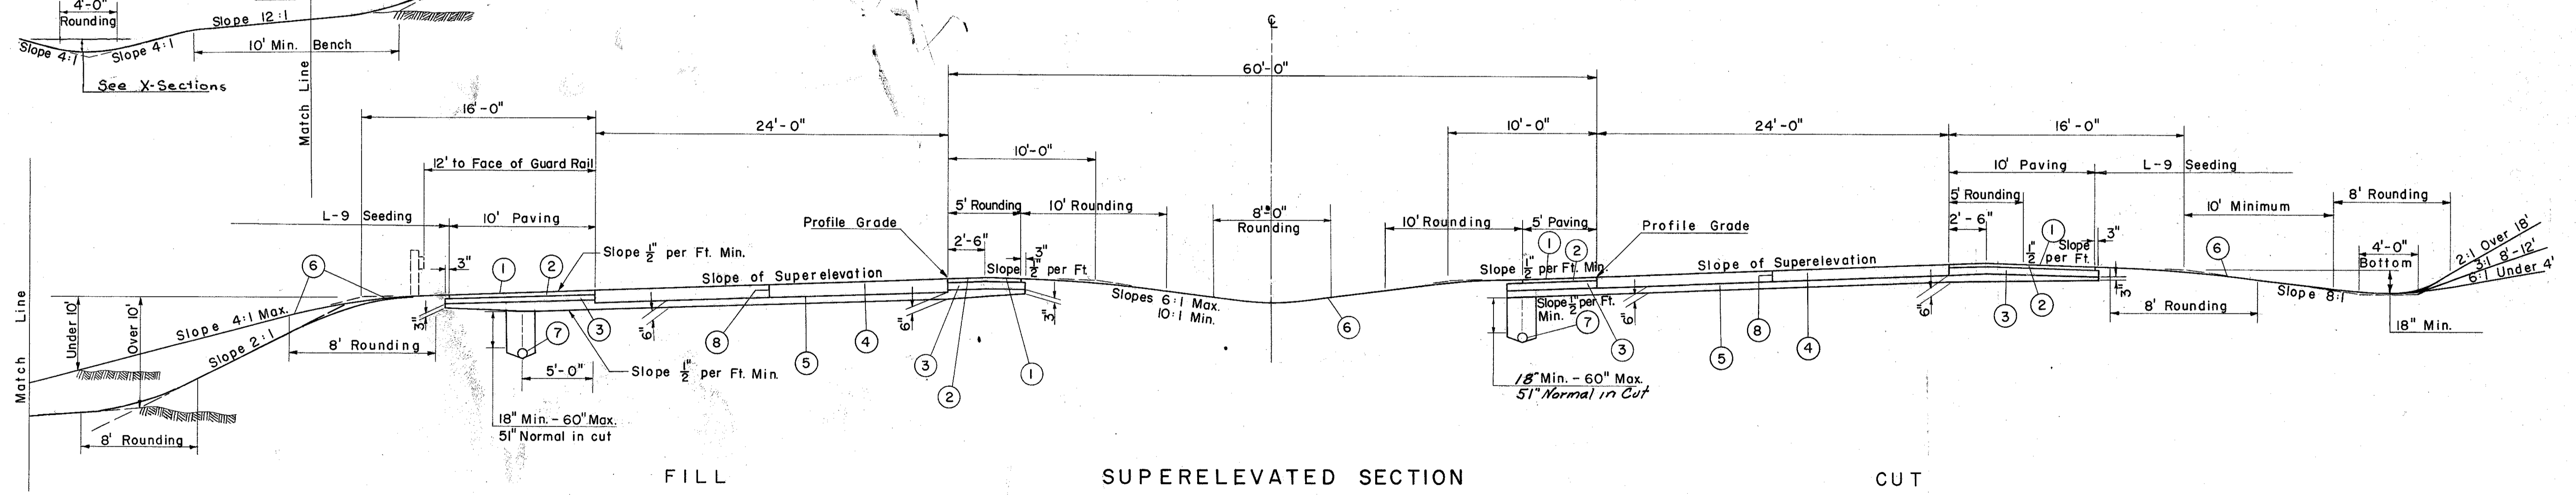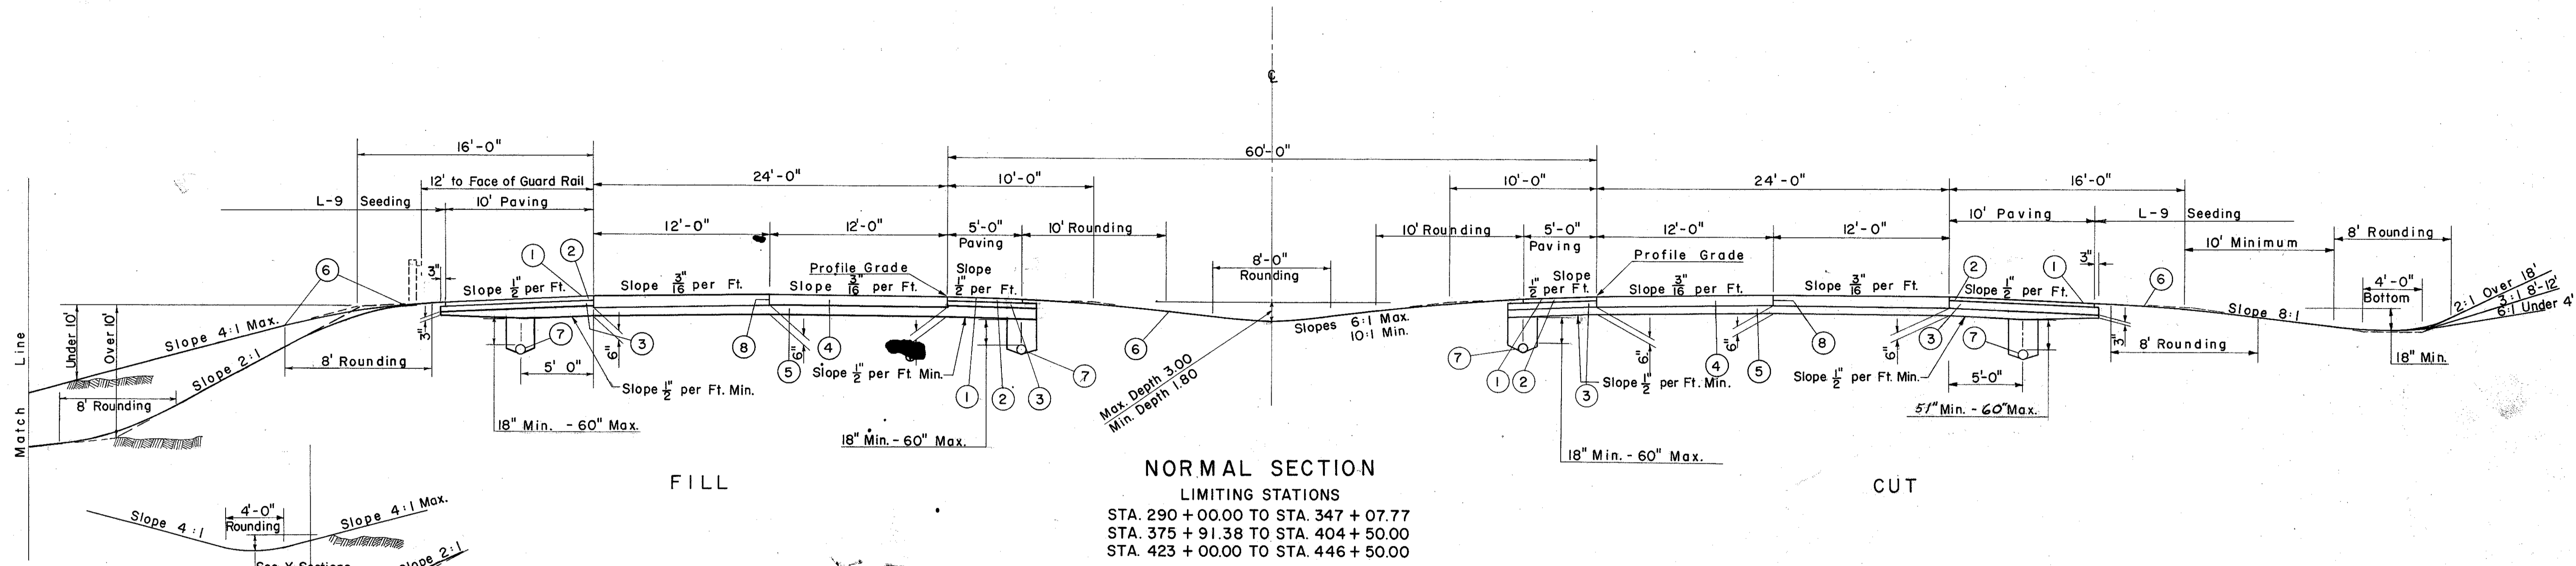

- ① T-31 Bituminous Surface Treatment.
- ② B-33 3" Bituminous Macadam Base Course.
- ③ I-18 5" Stabilized Crushed Aggregate Shoulders and Approaches.
- ④ T-71 10" Reinforced Portland Cement Concrete Pavement.
- ⑤ I-22 Variable Depth Subbase, Grading A or B See Note.
- ⑥ L-9 Seeding & Protecting.
- ⑦ I-4 6" Pipe Underdrain
- ⑧ Standard Longitudinal Joint.