

LAKE COUNTY
LAK-2-7.39


NOTE: SHEETS 18 & 19 NOT USED

The Cleveland Electric Illuminating Co.
55 Public Square Building
Cleveland 1, Ohio

The Ohio Bell Telephone Co.
620 West Superior Avenue
Cleveland 13, Ohio

The Ohio Water Service Co.
235 State Street
Struthers, Ohio

FOR CULVERT QUANTITIES
SEE SHEET NO. 21

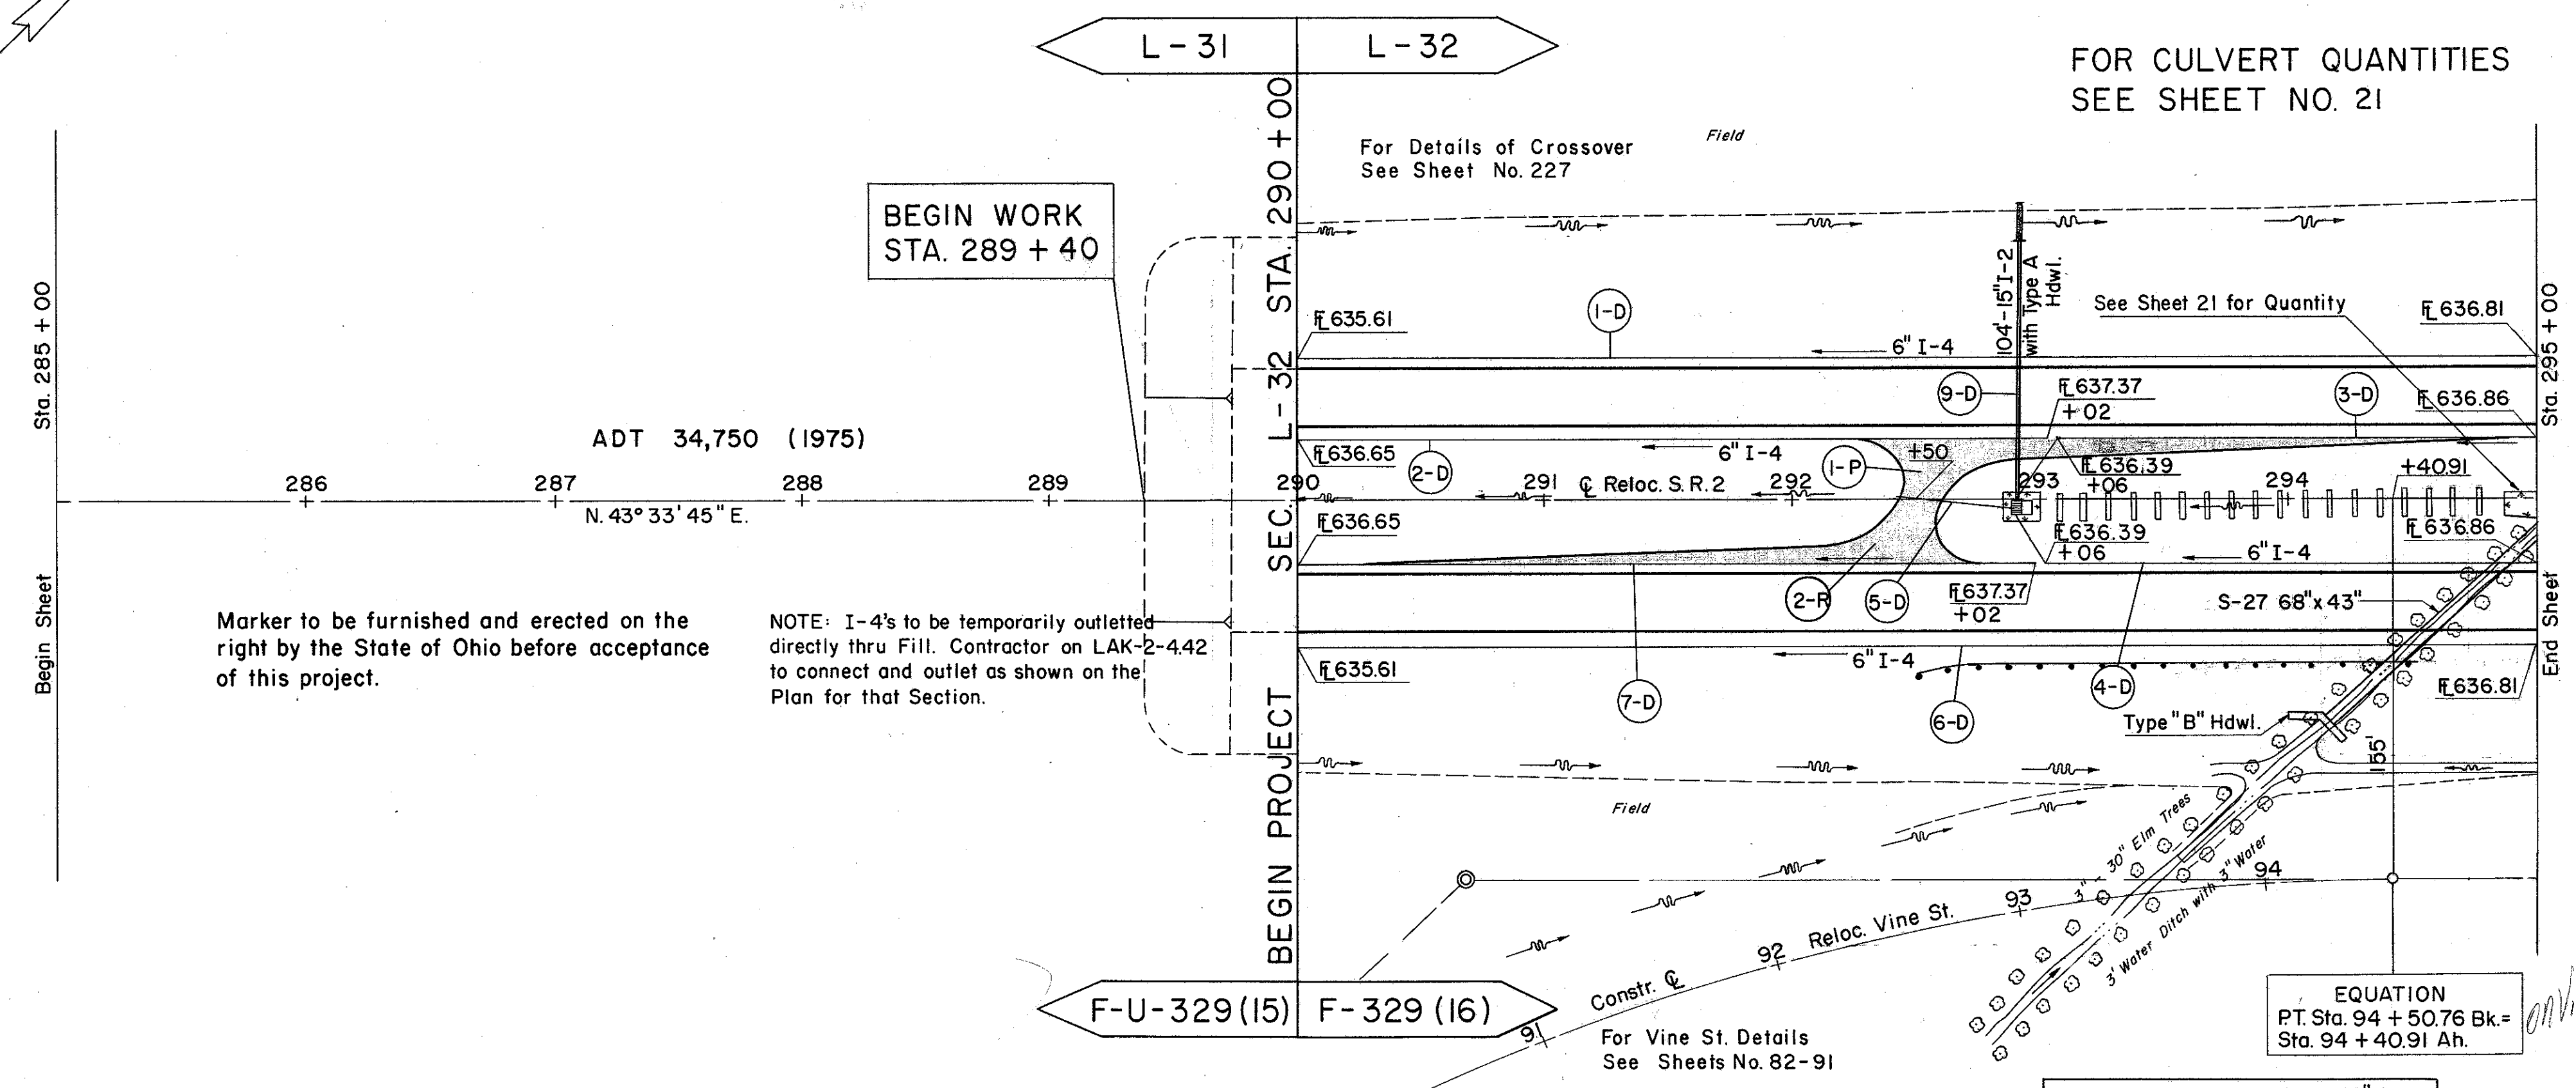


Marker to be furnished and erected on the right by the State of Ohio before acceptance of this project.

NOTE: I-4's to be temporarily outletted directly thru Fill. Contractor on LAK-2-4.42 to connect and outlet as shown on the Plan for that Section.

For Details of Crossover See Sheet No. 227

EQUATION
PT. Sta. 94 + 50.76 Bk. =
Sta. 94 + 40.91 Ah.

B.M. #21 Lag Bolt in base 30" Ash
160' Rt. Sta. 293+00
Elev. 633.334

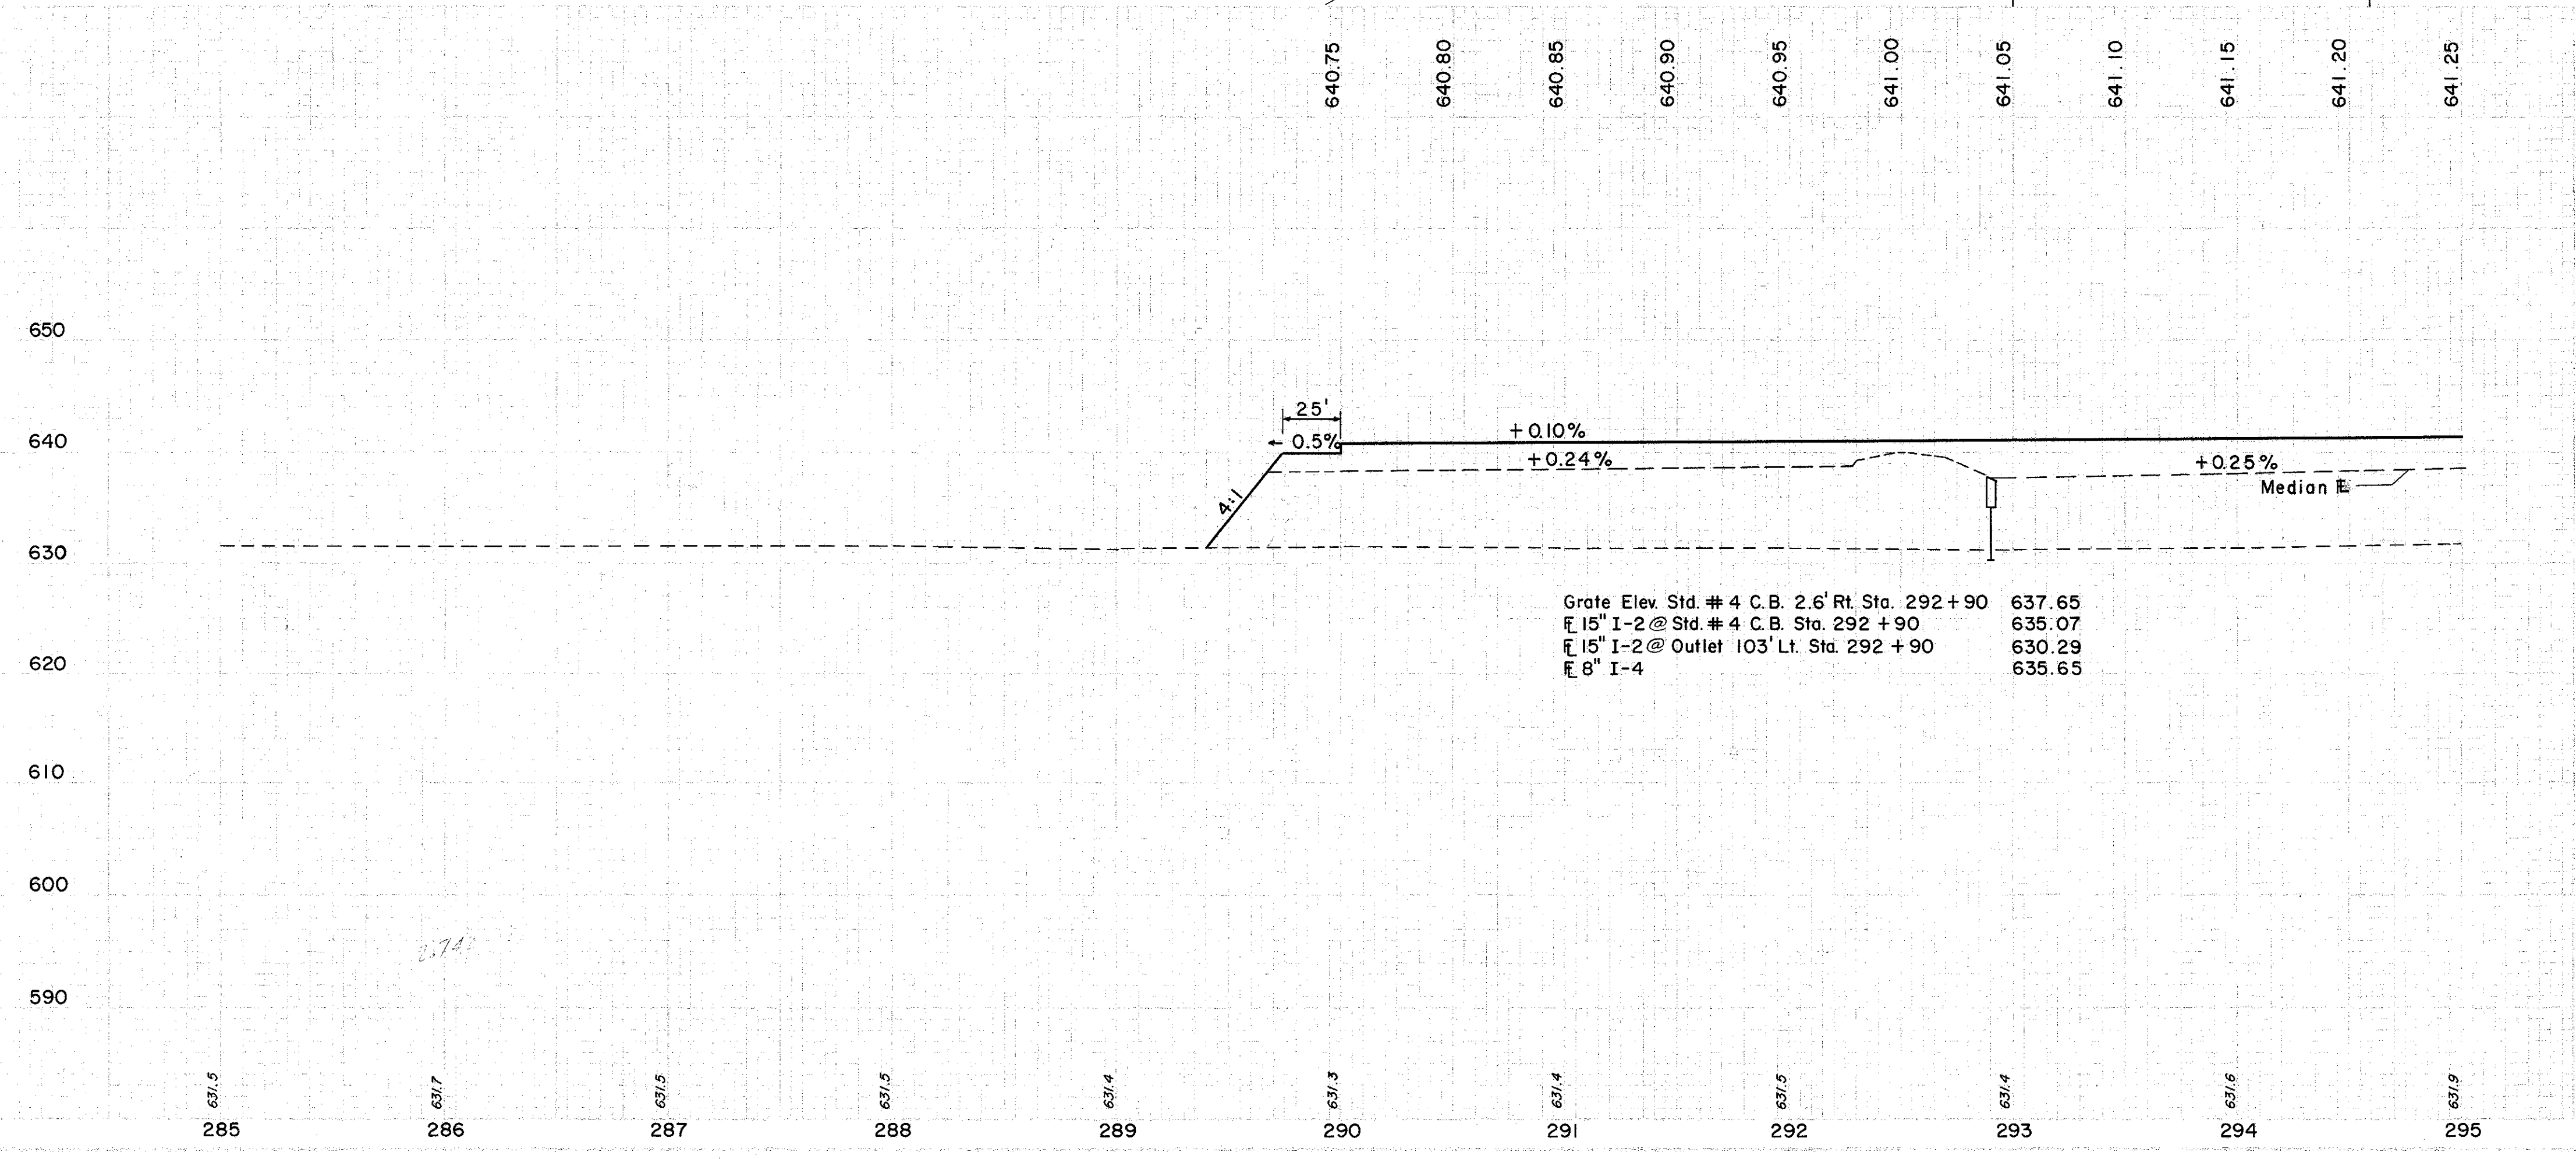

Grate Elev. Std. # 4 C.B. 2.6' Rt. Sta. 292+90 637.65
15" I-2 @ Std. # 4 C.B. Sta. 292+90 635.07
15" I-2 @ Outlet 103' Lt. Sta. 292+90 630.29
8" I-4 635.65

REF. NO.	STATION	6" PIPE UNDER-PIPE SIDE DRAIN SHALLOW-64(0)		L.F.	I-4	I-4	I-4	I-5	I-8	I-2	S-1	CONC. FOR STRUCT. CL. "C"		S-4	L-10	I-10	E-2
		FROM	TO									C.Y.	LBS.				
I-D	290+00	295+00	LT. 500														
2-D	290+00	293+02	LT. 302														
3-D	293+06	295+00	LT. 210														
4-D	293+06	295+00	RT. 203														
5-D	292+41	292+89	CL. 19														
6-D	290+00	295+00	RT. 500														
7-D	290+00	293+02	RT. 302														
9-D	292+90		CL.														

P AVEMENT		B-33		T-31		T-31		T-31		I-18		I-22	
REF. NO.	STATION	SIDE	3"	BIT. MATL.	NO. 46	AGGR.	NO. 6	AGGR.	NO. 6	AGGR.	5"	NO. 6	AGGR.
FROM	TO	S.Y.	GAL	C.Y.	C.Y.	C.Y.	C.Y.	C.Y.	C.Y.	C.Y.	C.Y.	C.Y.	C.Y.
I-P	292+50	CL.	401	201	35	35	35	35	35	35	57	71	71

R ROADWAY		E-101	
REF. NO.	STATION	SIDE	COMP. (DEEP) SUBGR.
FROM	TO	L.F.	S.Y.
I-R	292+50	RT.	2.00
2-R	292+50	CL.	424

Excavation	278
Embankment	27848
Excavation + 20'	33418