


FOR CULVERT DETAILS
SEE SHEET NO. 214

FOR REMAINDER OF
CHANNEL CHANGE
SEE SHEET NO. 214

FOR STRUCTURE DETAILS
SEE SHEETS NO. 236-238

Channel shall be cleaned between
Right of Way Limits. See Sheet 40.

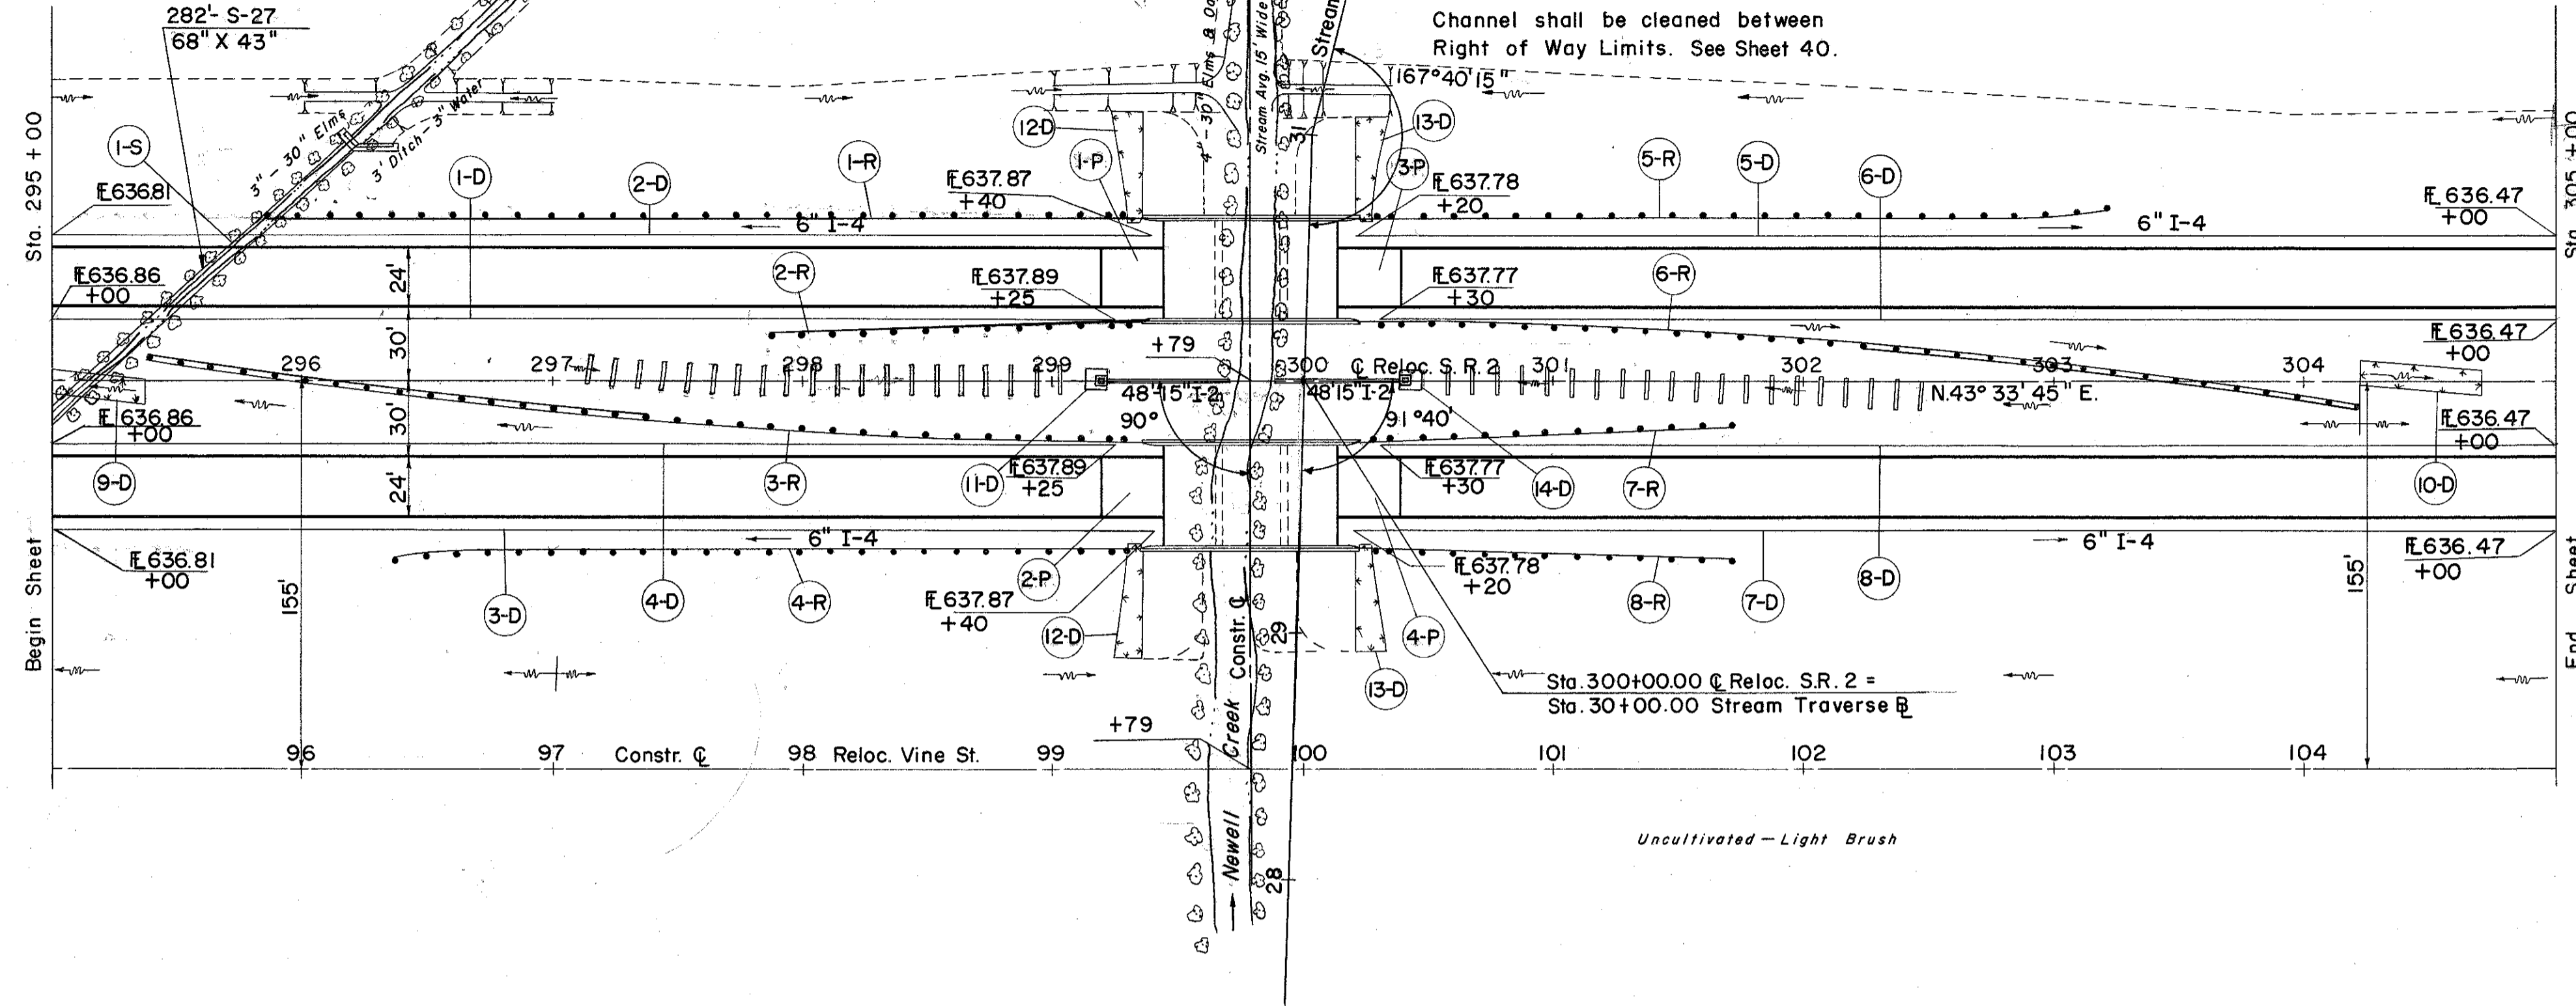

MICROFIL
DEC 5 1986


LAKE COUNTY
LAK-2-7.39





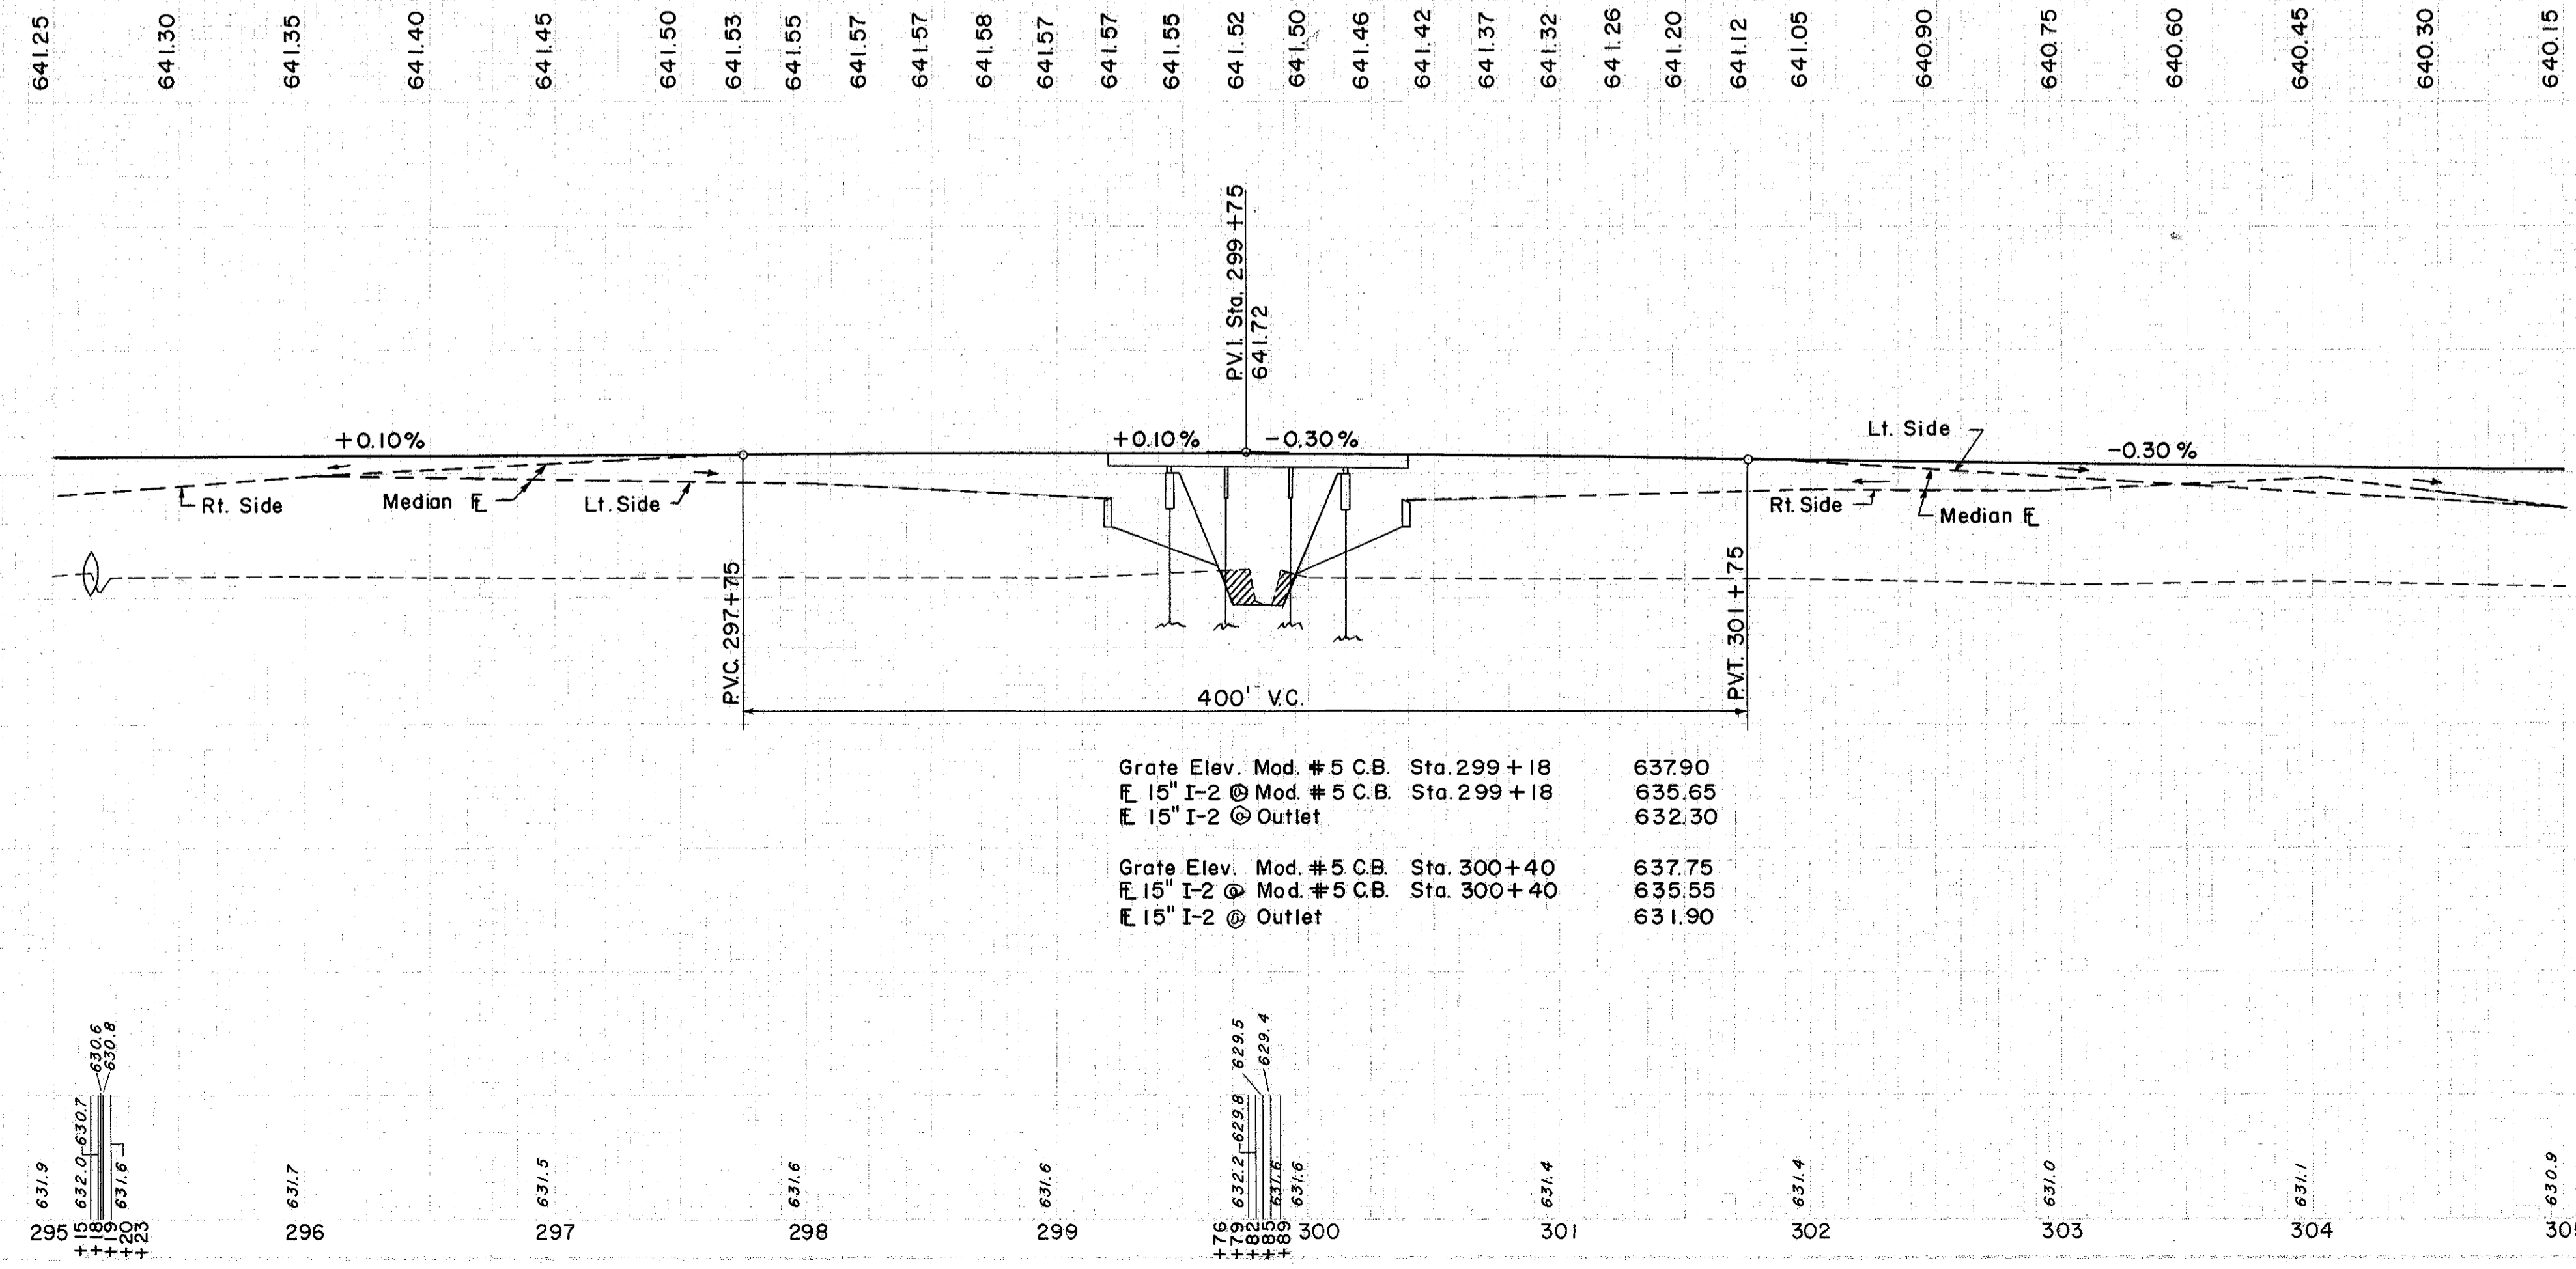

Grate Elev. Mod. # 5 C.B. Sta. 299+18	637.90
15" I-2 @ Mod. # 5 C.B. Sta. 299+18	635.65
15" I-2 @ Outlet	632.30
Grate Elev. Mod. # 5 C.B. Sta. 300+40	637.75
15" I-2 @ Mod. # 5 C.B. Sta. 300+40	635.55
15" I-2 @ Outlet	631.90


