



LAKE COUNTY
LAK-2-7.39

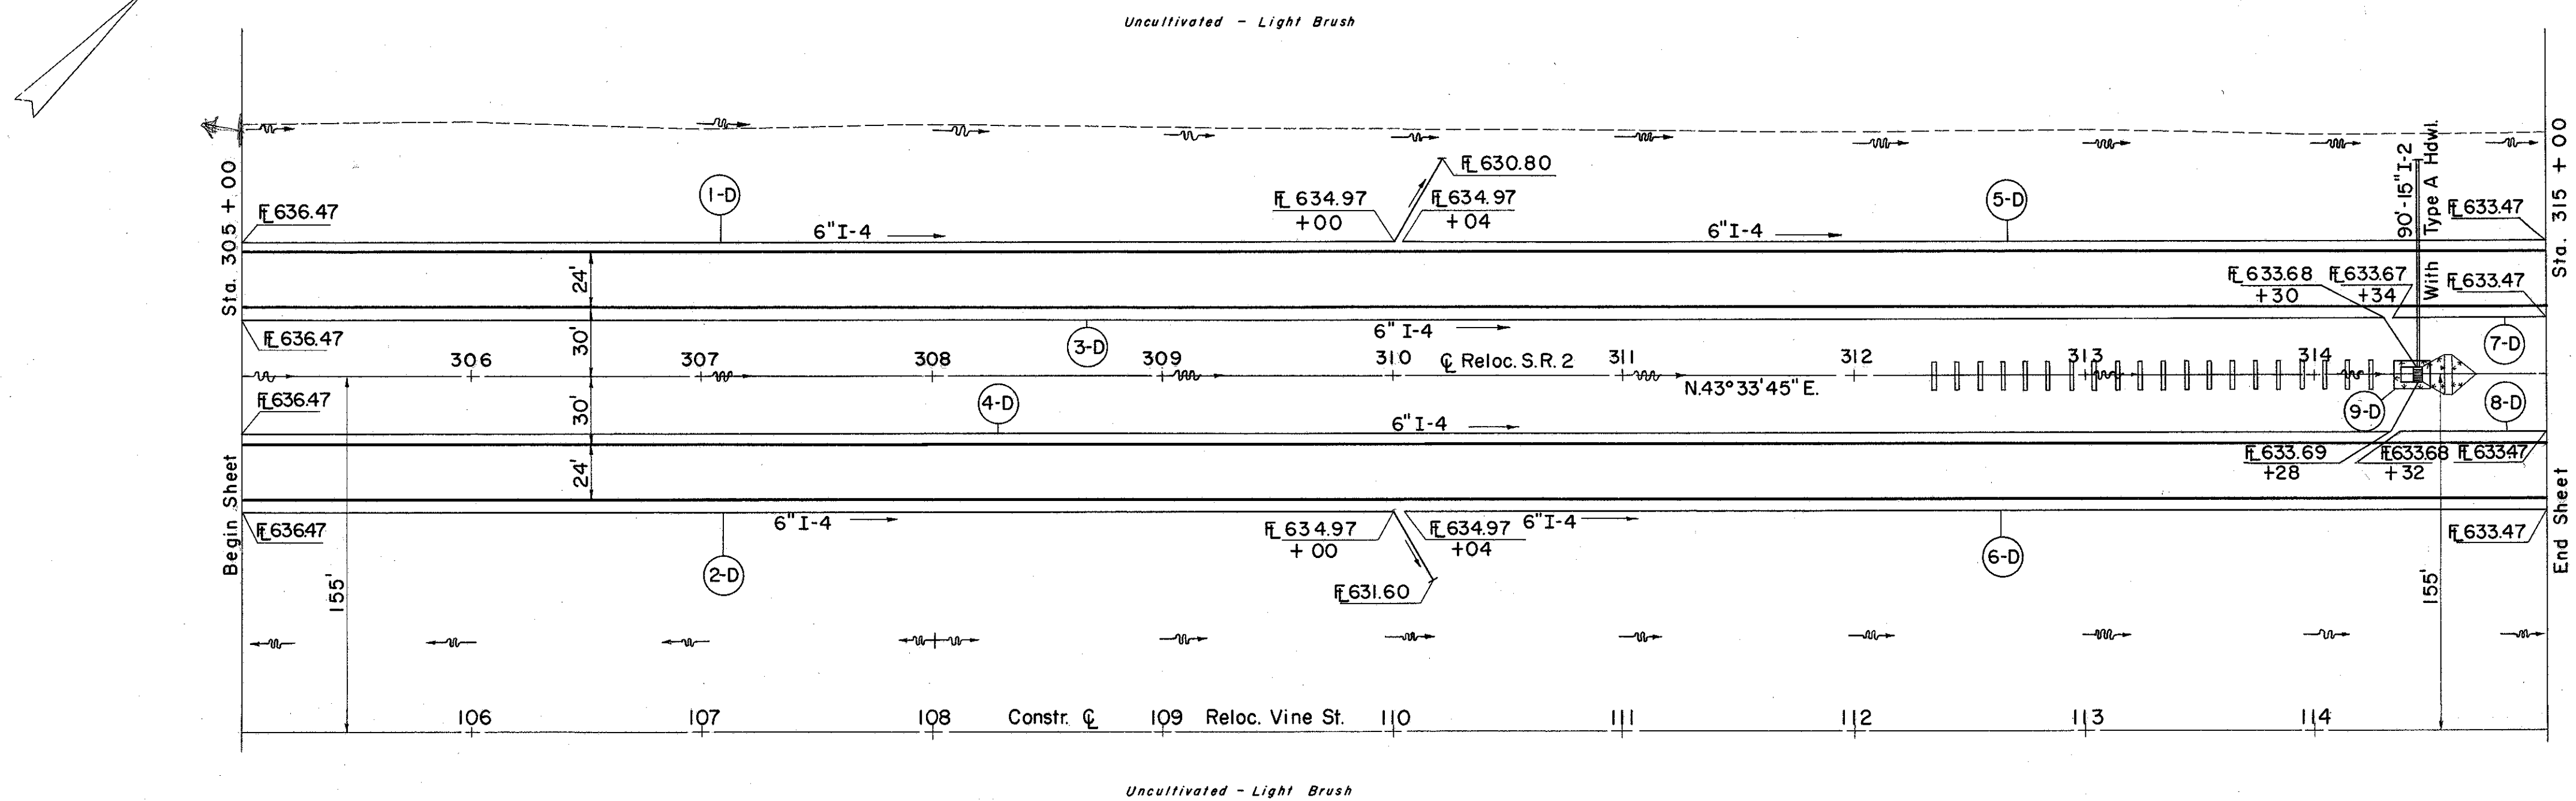

B.M. # 22 Lag Bolt in 48" Elm
510' Rt. Sta. 306+21
Elev. 633.434

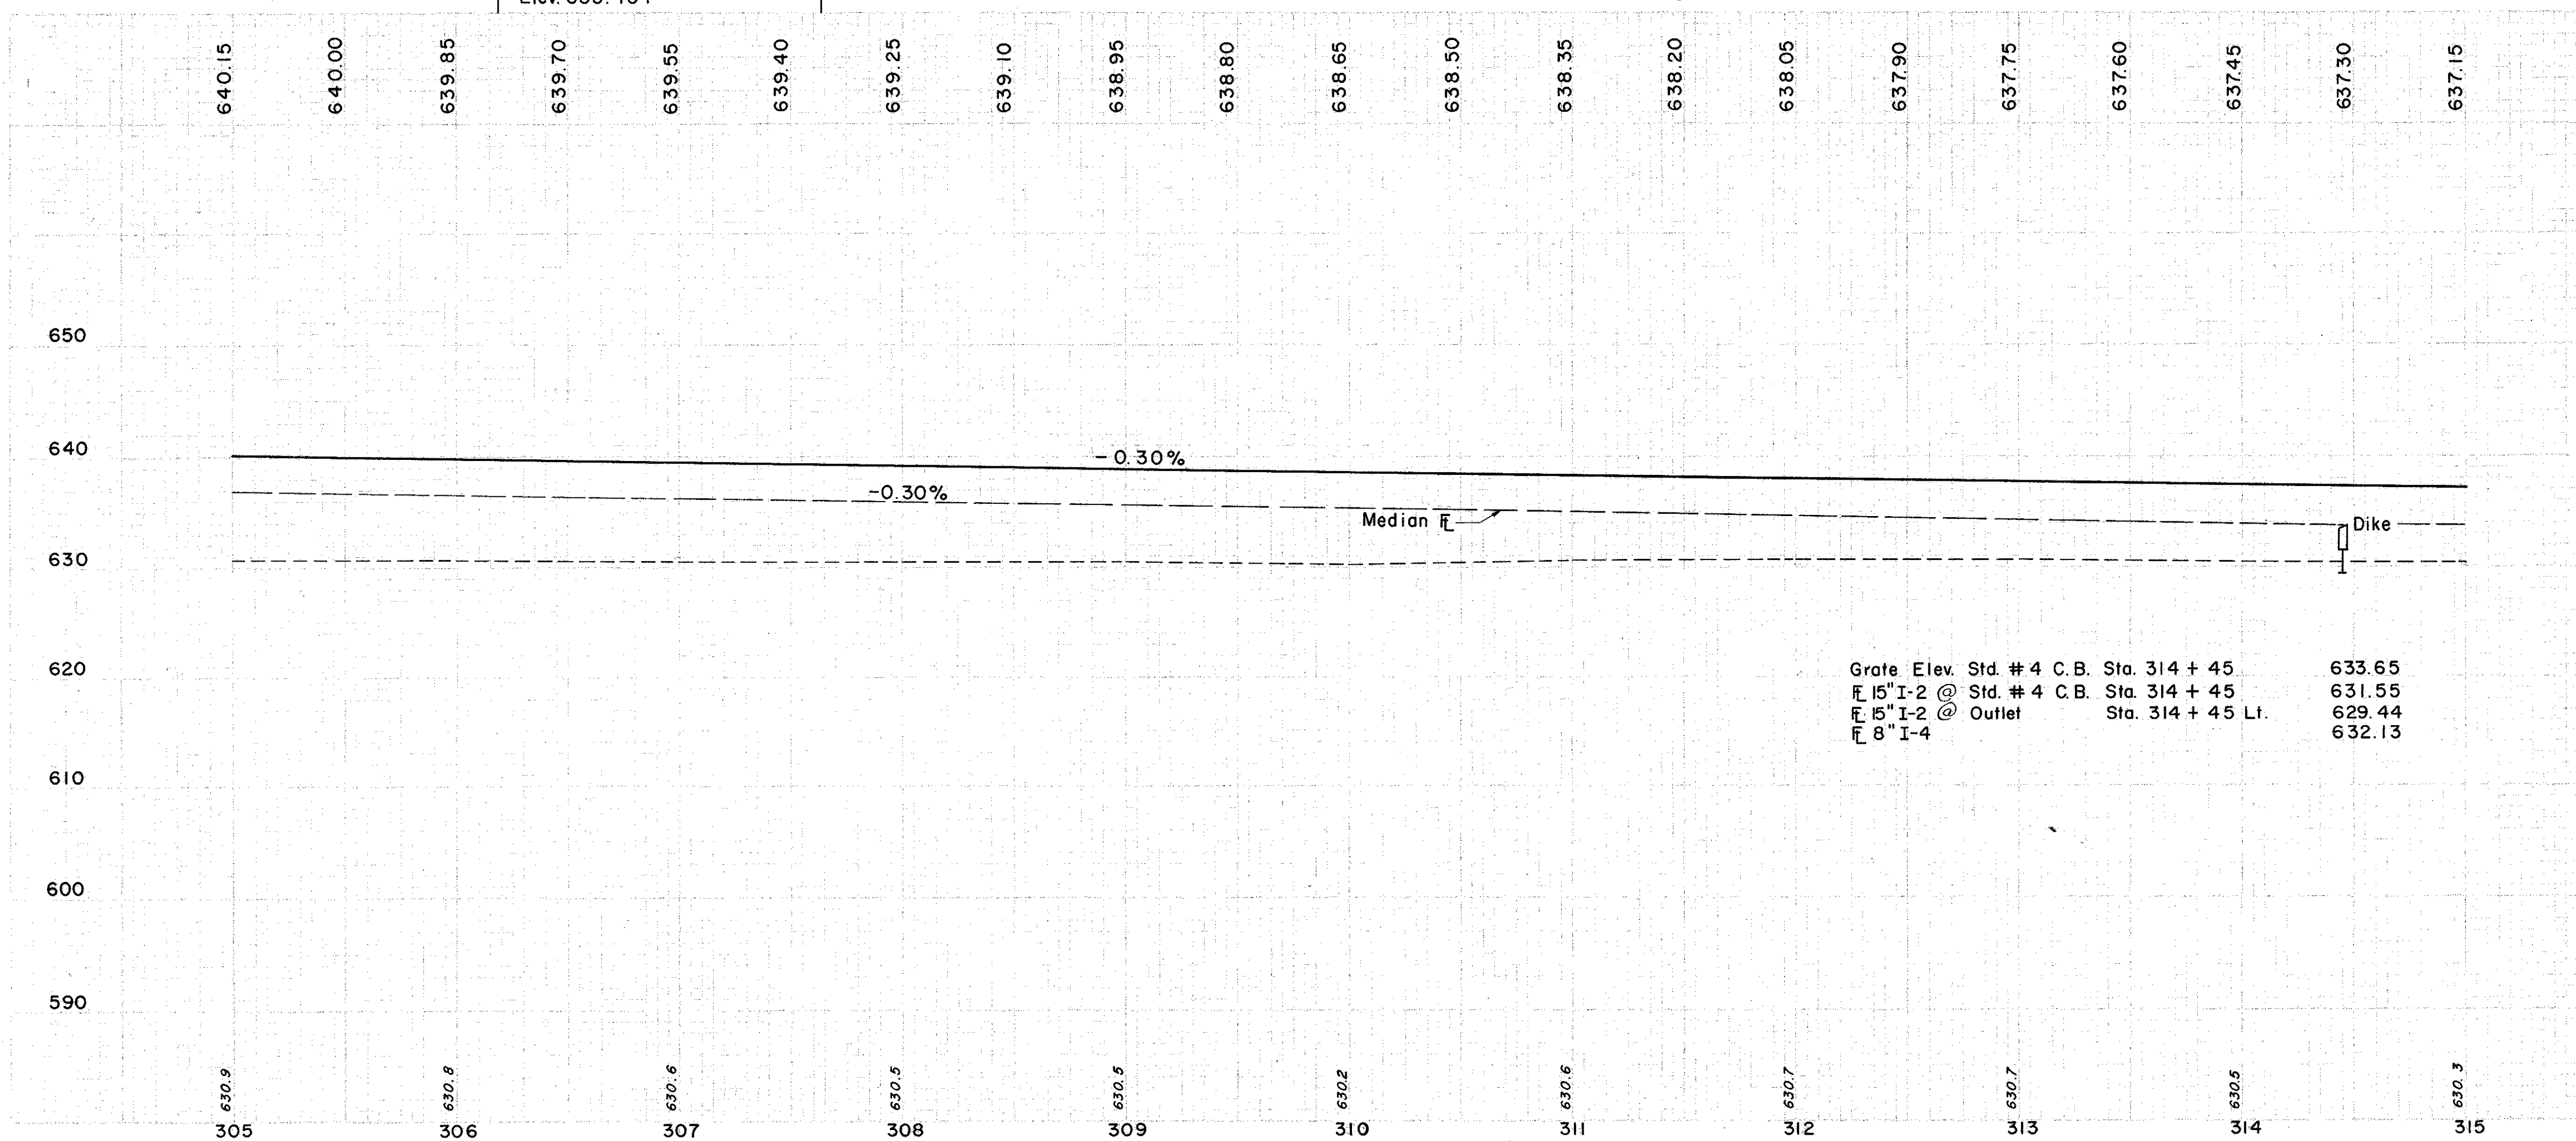

① DRAINAGE

REF. NO.	STATION	SIDE	FROM	TO	6" PIPE UNDER DRAIN (SHALLOW)	I-4	I-5	I-2	I-8	S-1	S-4	L-10	DRAINAGE		
													EA	LF	
I-D	305+00	LT.	305+00	310+00	527	10	10								
2-D	305+00	RT.	305+00	310+00	521	10	10								
3-D	305+00	LT.	314+30	314+30	941	10	10								
4-D	305+00	RT.	314+28	314+28	940	10	10								
5-D	310+04	LT.	315+00	315+00	496										
6-D	310+04	RT.	315+00	315+00	496										
7-D	314+34	LT.	315+00	315+00	66										
8-D	314+32	RT.	315+00	315+00	68										
9-D	314+45	C						90	1	3.3	146	54.5			

Excavation	321 C.Y.
Embankment	42,922 C.Y.
Reinforcement	20 51,506 C.Y.