


9-9 F-12

LAKE COUNTY  
LAK-2-7.39

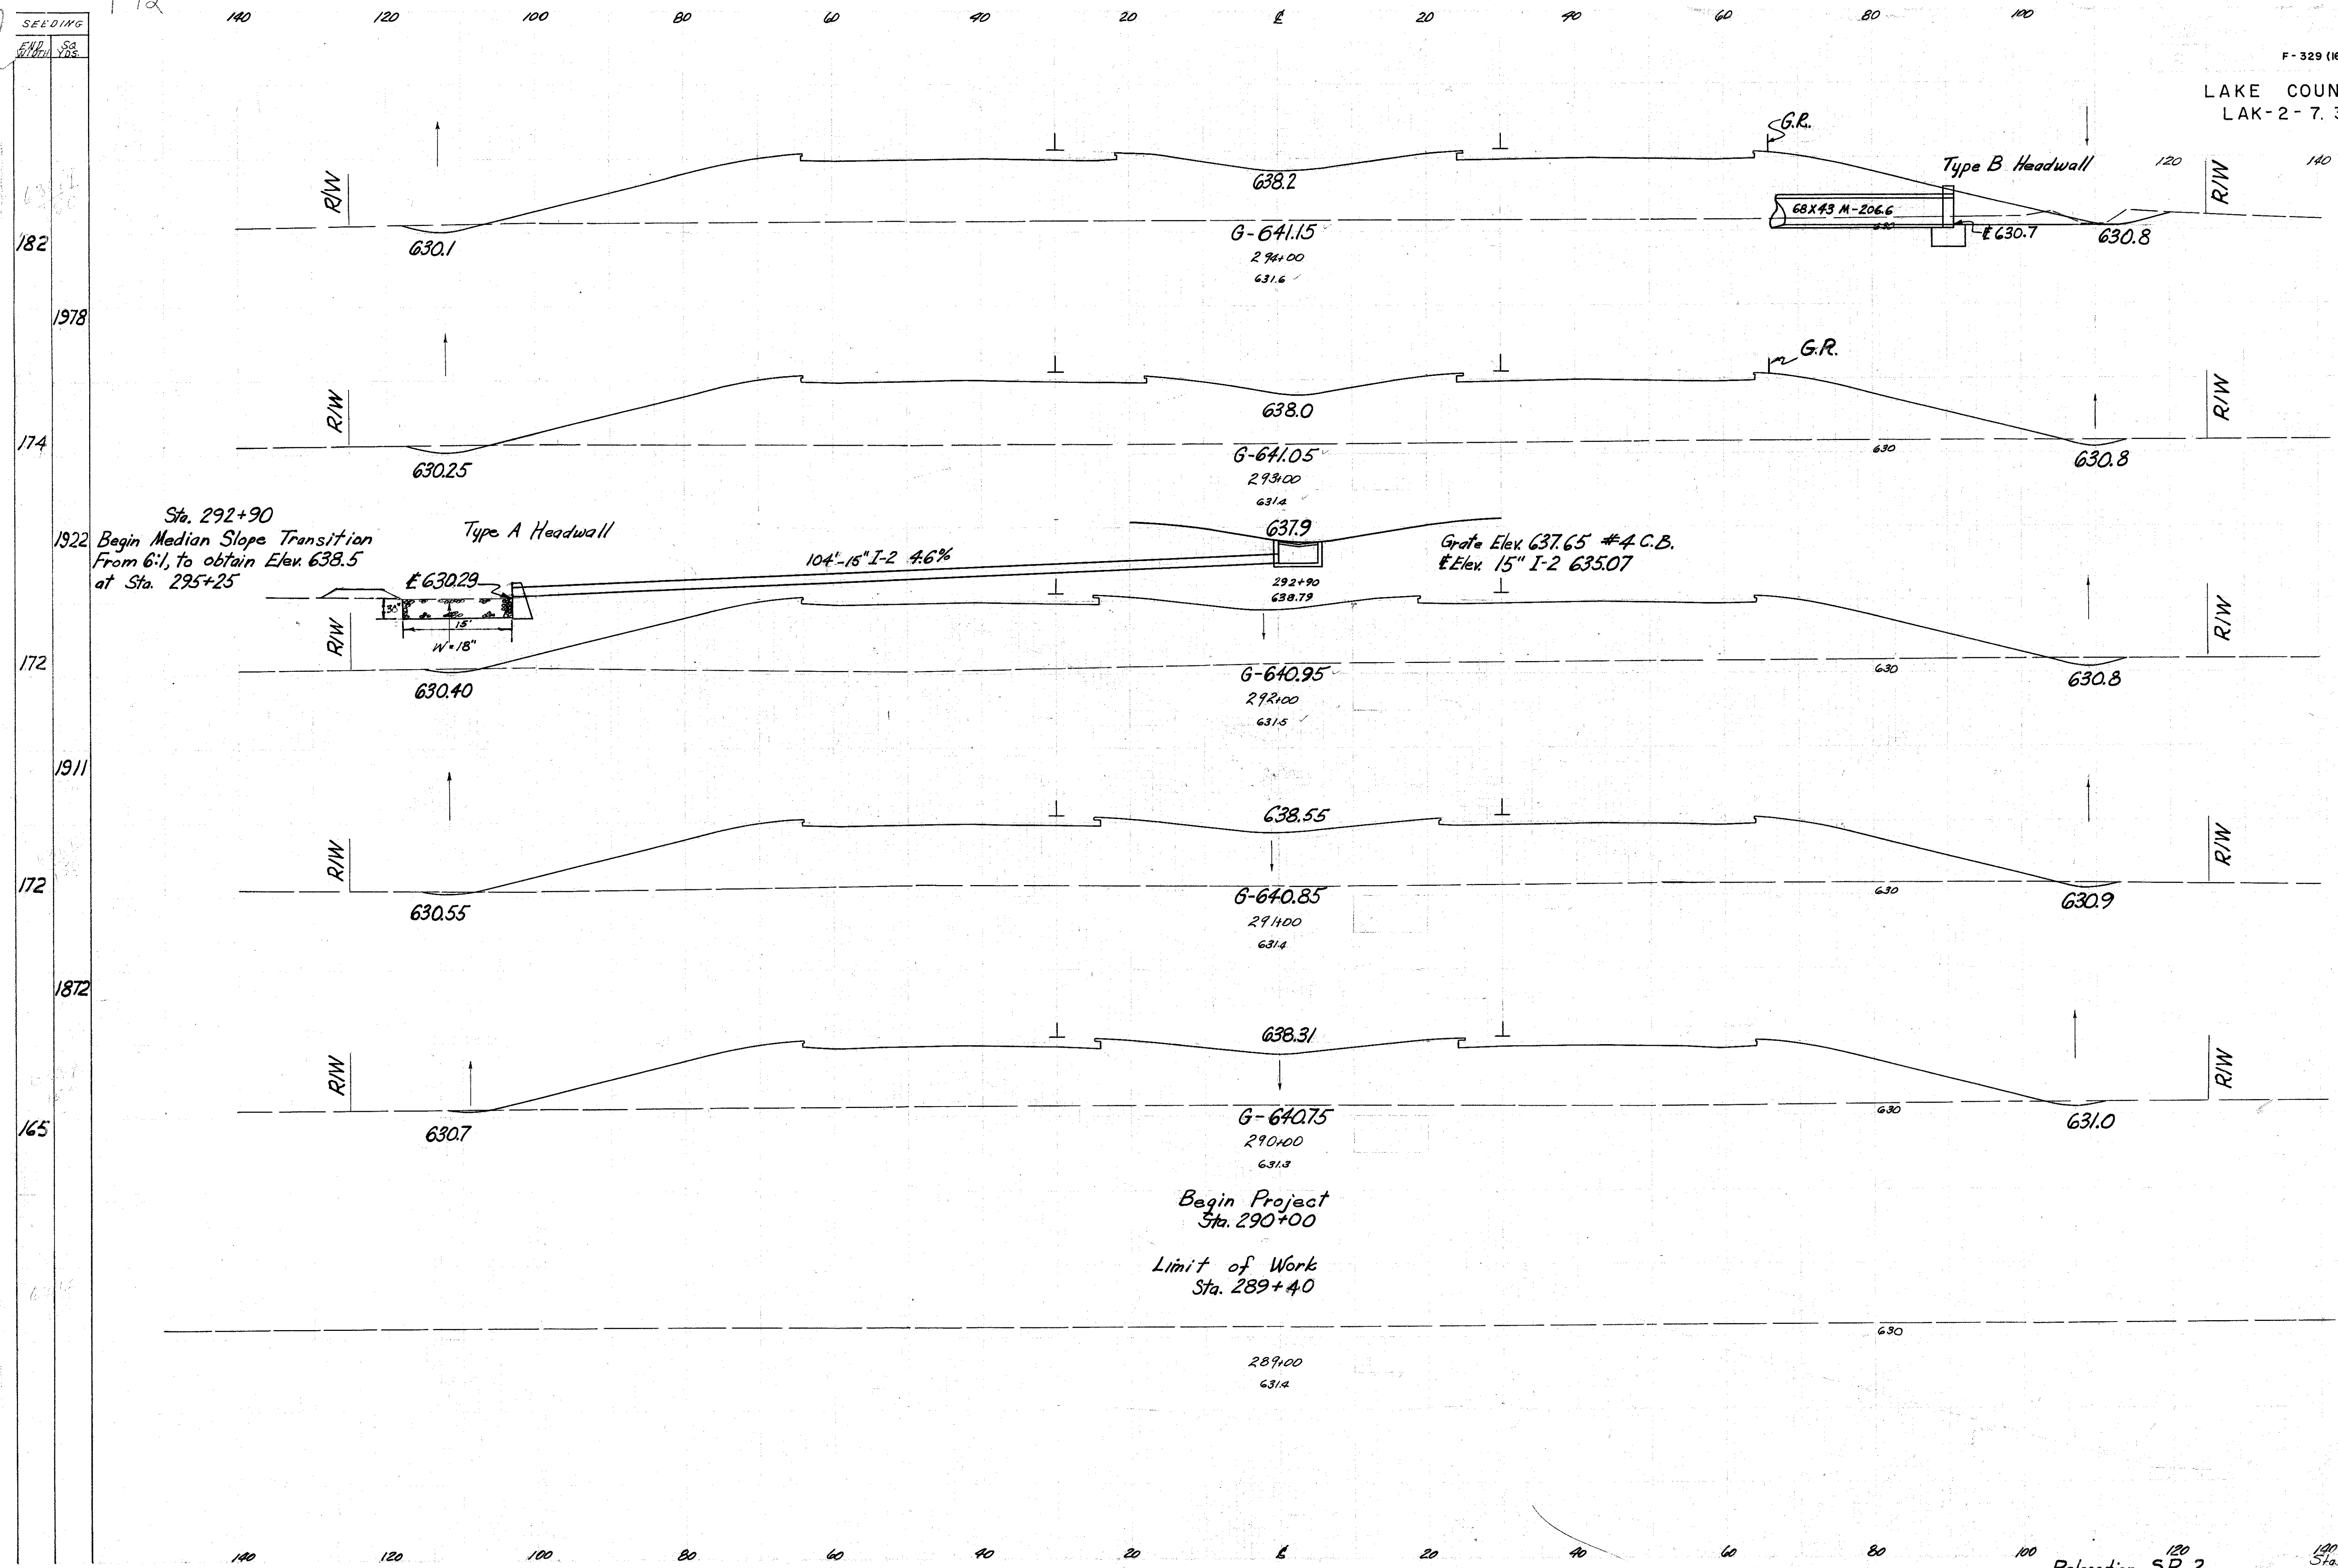

END AREA	CU. YDS.	
	CUT	FILL
25	1514	
14	1495	72 5572
16	1548	56 5635
9	1485	46 5217
6	1451	28 5437

Relocation S.R. 2  
Sta. 289+00 to 294+00

At Sta. 292+90  
DF-2/11/58