


SEEDING
END SQ
WIDTH YRS

F-329 (16)

38
268

LAKE COUNTY
LAK-2-7.39

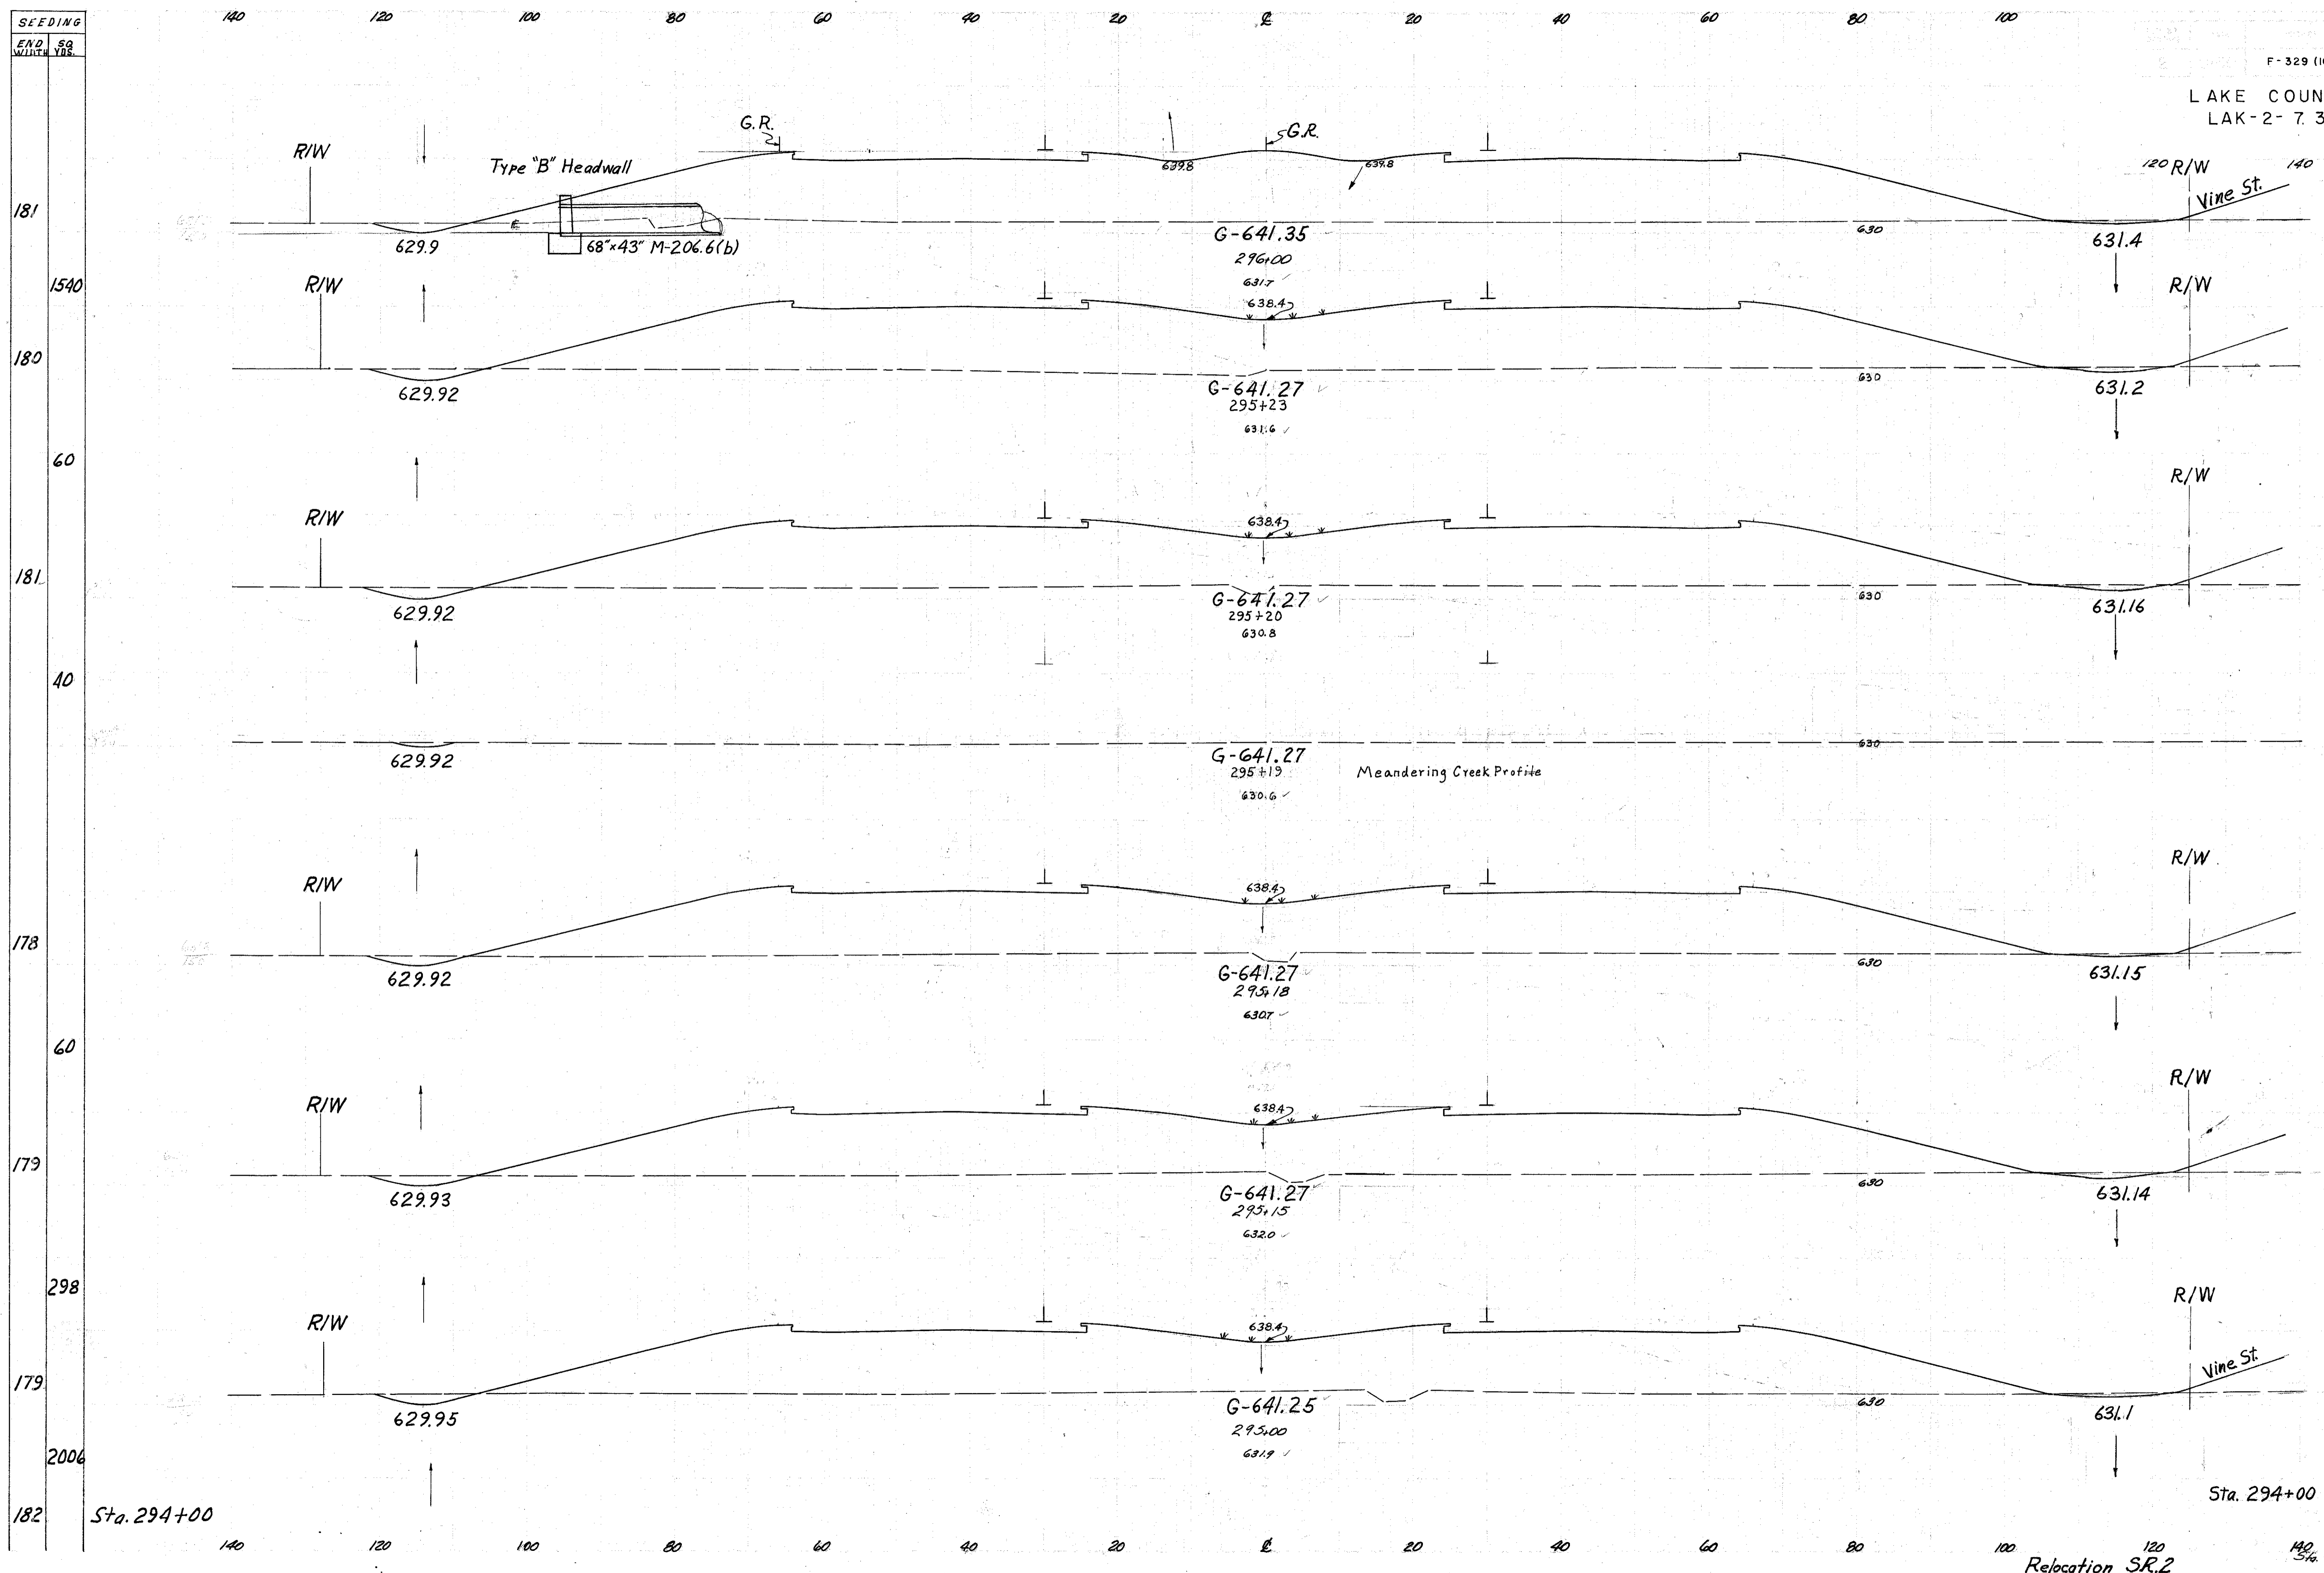

END AREA	CUT	FILL	C.U.	FILL	YDS
15	1564				51 4399
21	1521				3 165
25	1455				1 110
4					1
16	1524				2 168
20	1496				10 833
16	1523				76 5587
25	1514				
142					Sta. 295+00 to 296+00

Area Back 9-11-58
W.L. 10-30-57
9/11/58

Transit by
W.L. 10-30-57

Area by
W.L. 10-30-57

Sta. 294+00

Sta. 294+00

Relocation SR.2