


SEEDING
 181
 180
 177
 2006
 184
 1883
 180
 2006

140 120 100 80 60 40 20 0 20 40 60 80 100

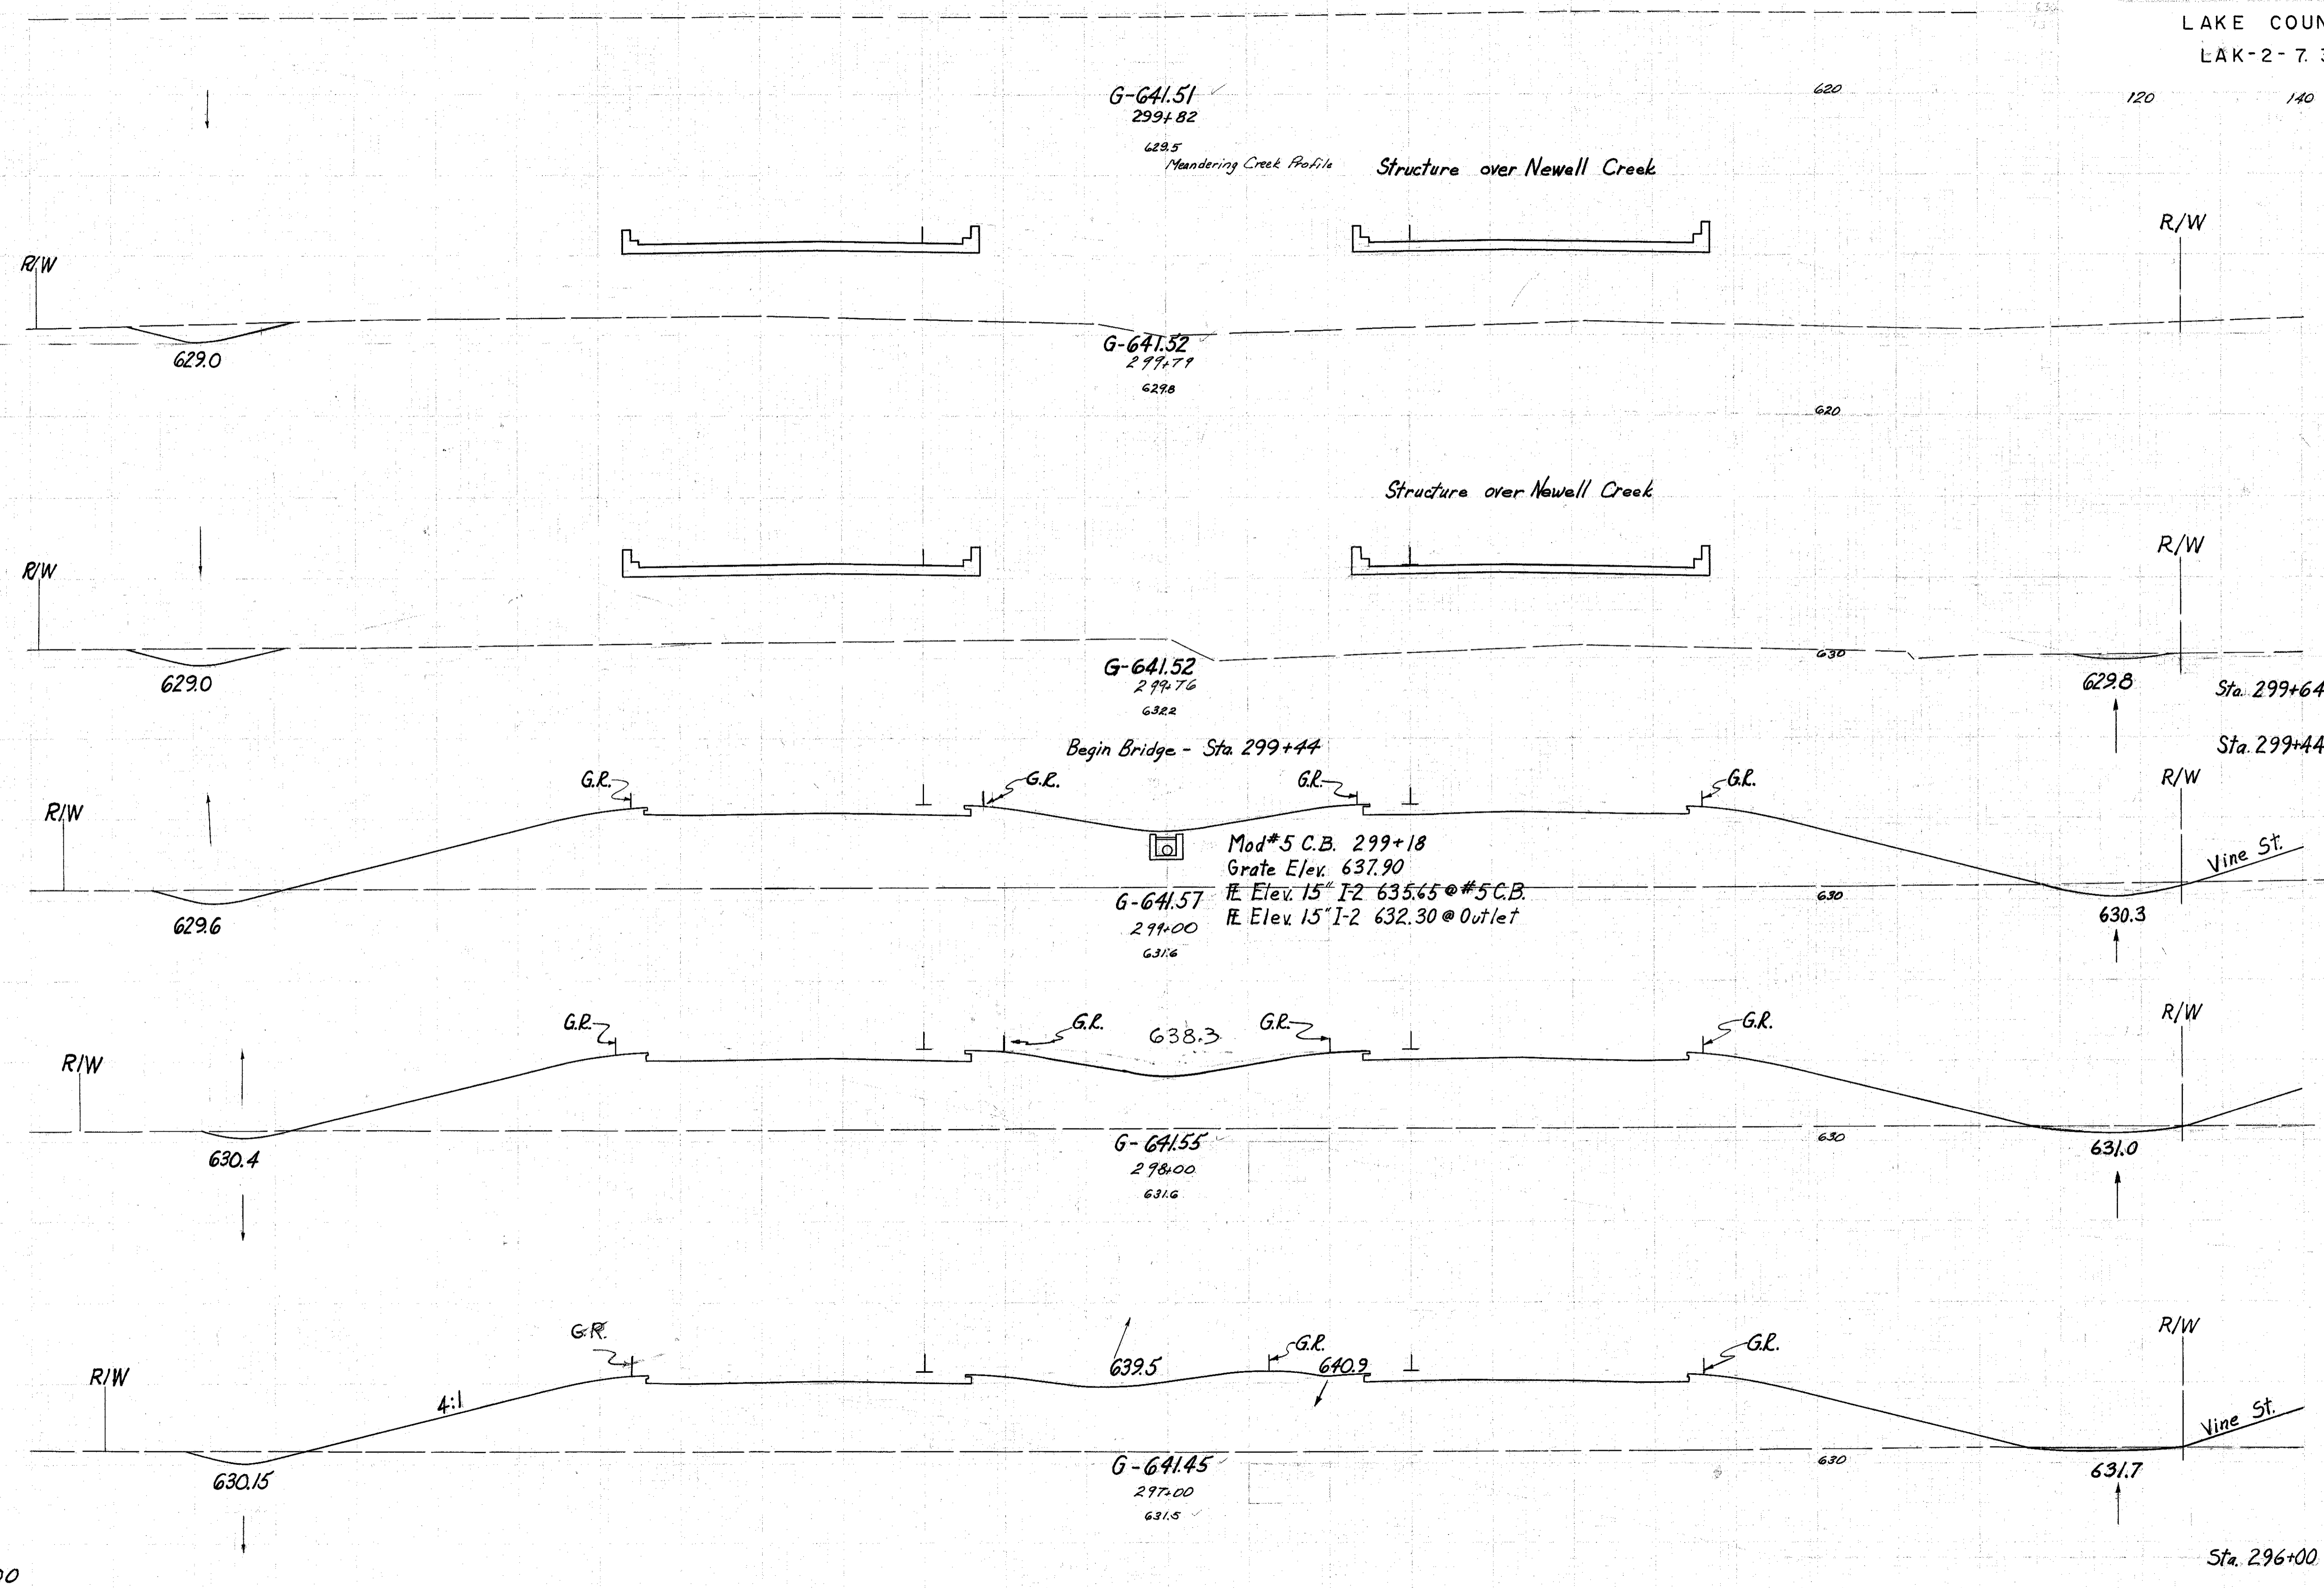

END STA	AREA		CU. YDS.	
	Cut	Fill	Cut	Fill
146				
35			4	
37			43	
37			0	609
37			60	2681
17			100	6017
17			1604	
78			5915	
25			1590	
15			74	5841
15			1564	

Area Back 9-11-58
 IP 9/11/58

Sta. 296+00

Relocation S.R. 2
 Sta. 297+00 to 299+82