


SEEDING
END WIDTH
SQ. YDS.

F-329 (16)

41
268

LAKE COUNTY
LAK-2-7.39

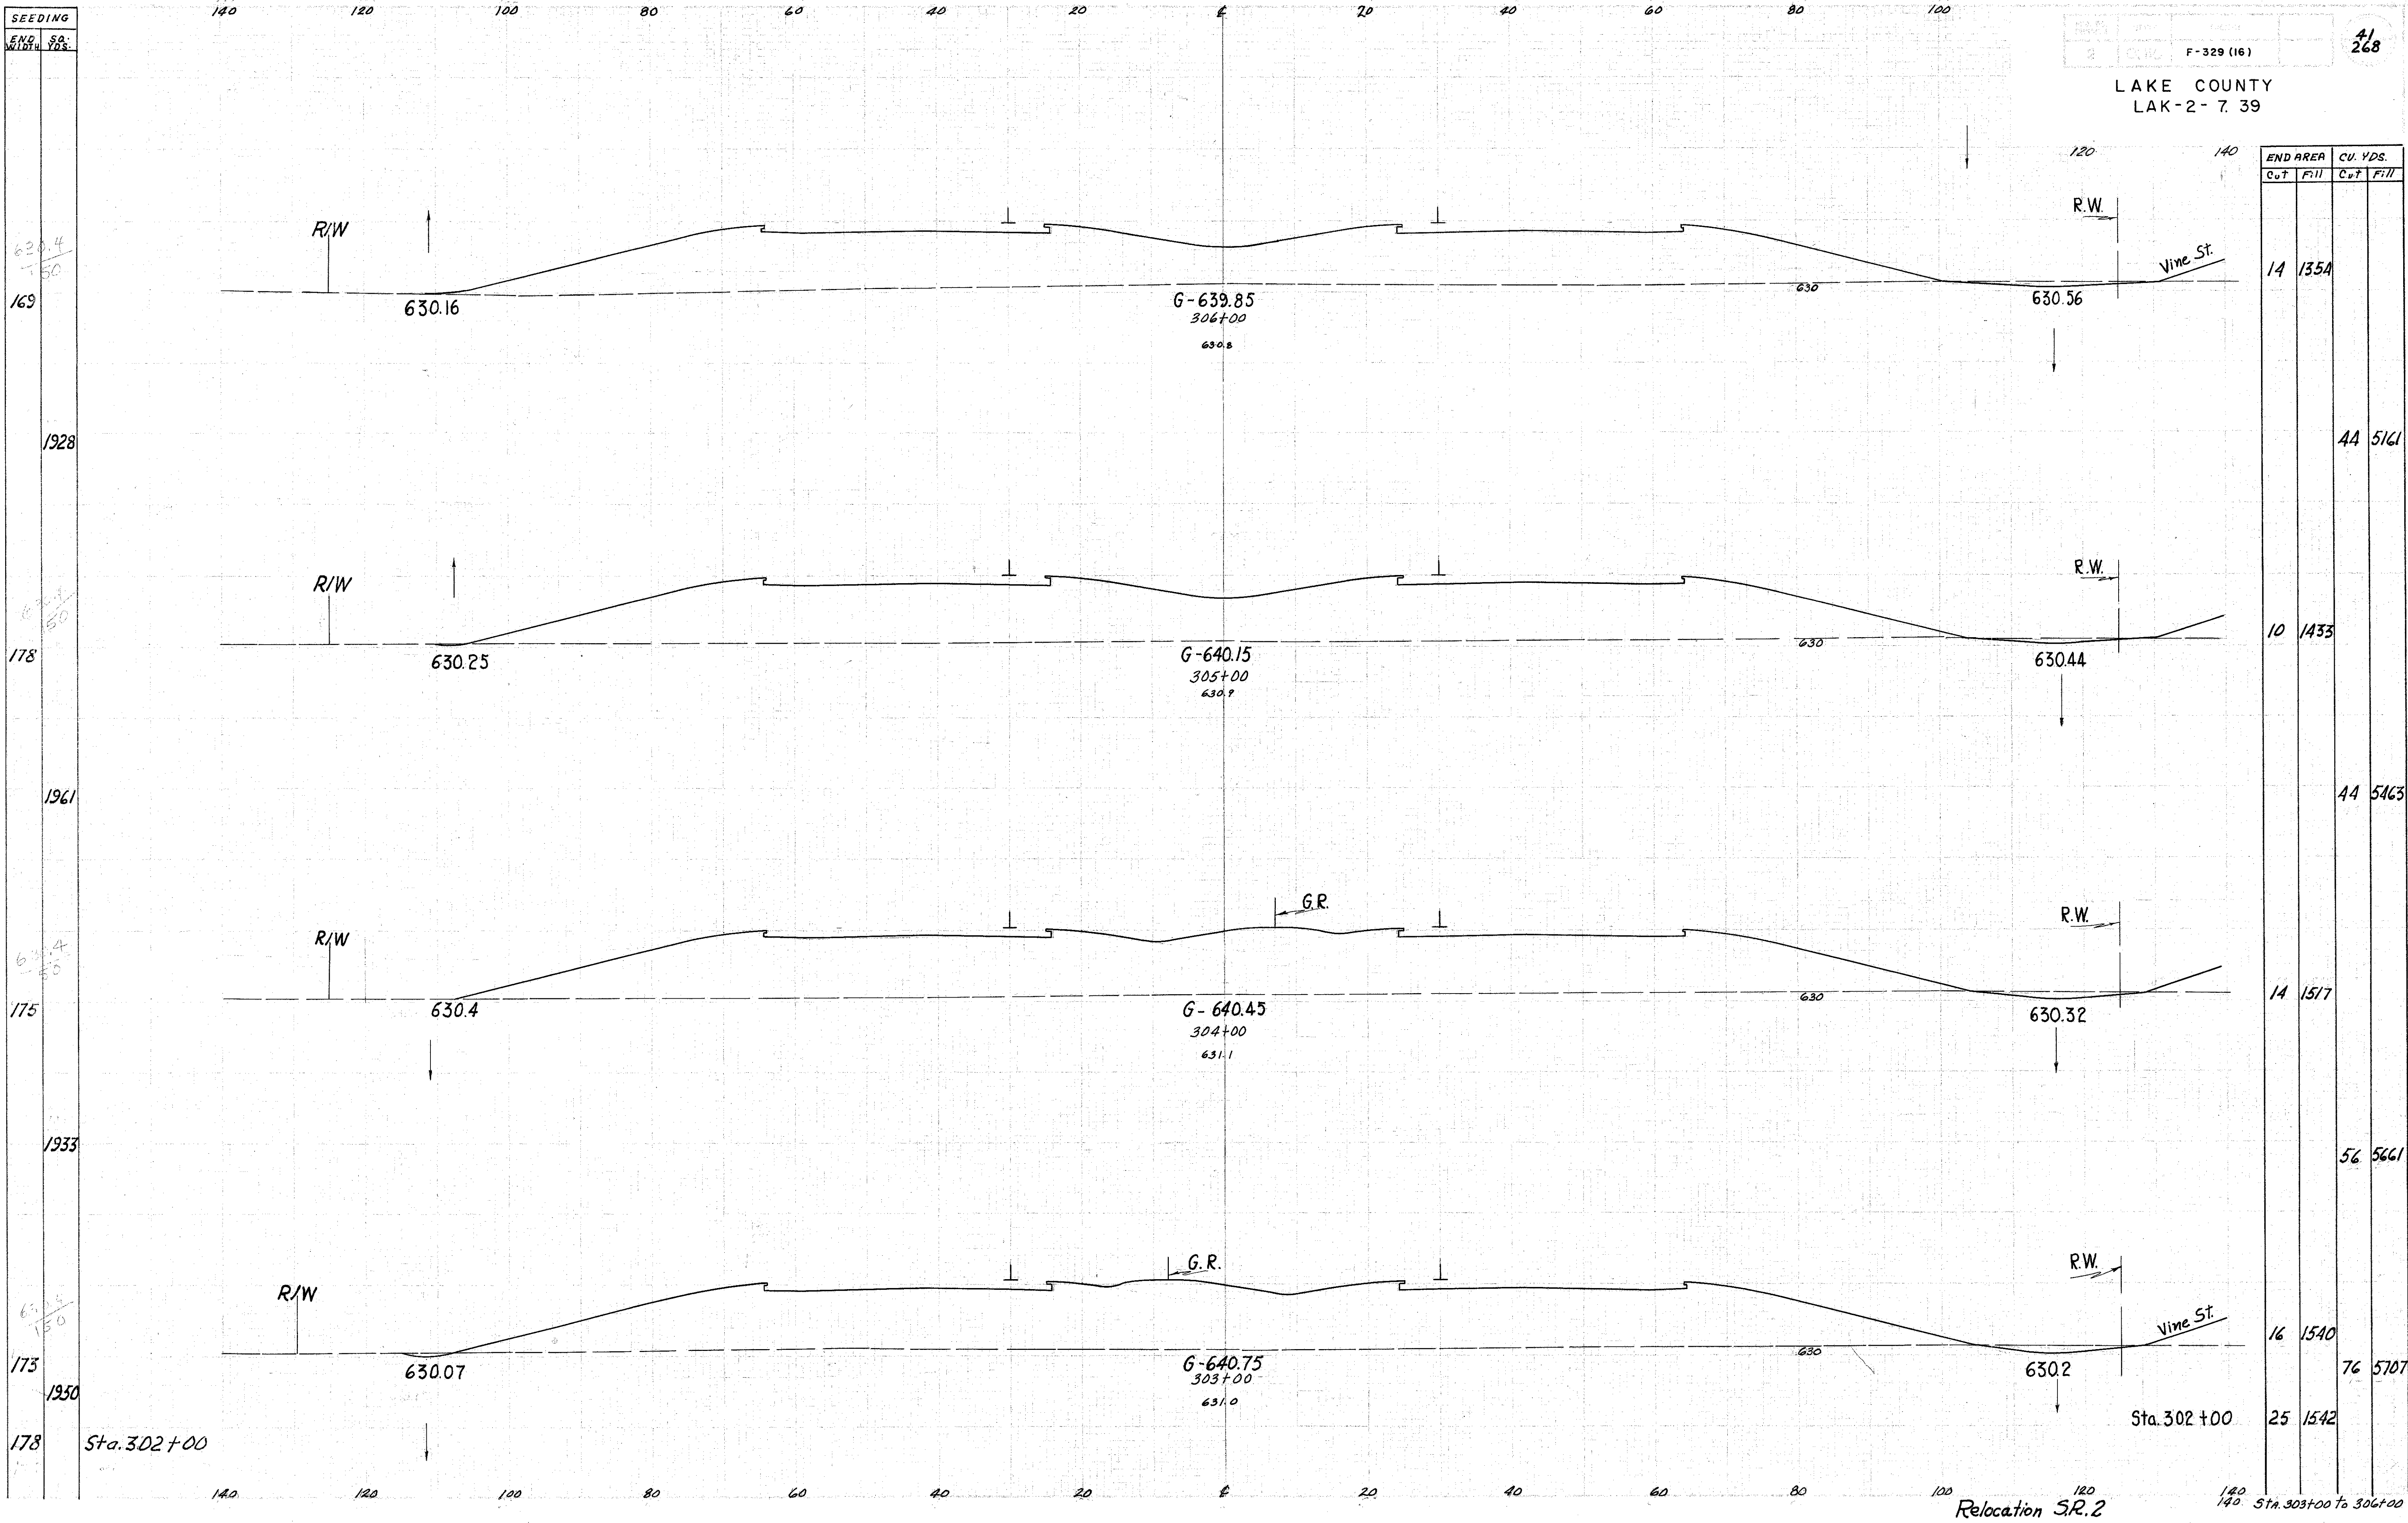

Area Book P-11-58
 DE-9/11/88
 12-1-88
 12-1-88

Relocation SR.2
 Sta. 302+00 to 306+00