


SEEDING  
EVA. 88:  
WIDE 88:

2 OHIO F-329 (16)

42  
268

LAKE COUNTY  
LAK-2-7.39

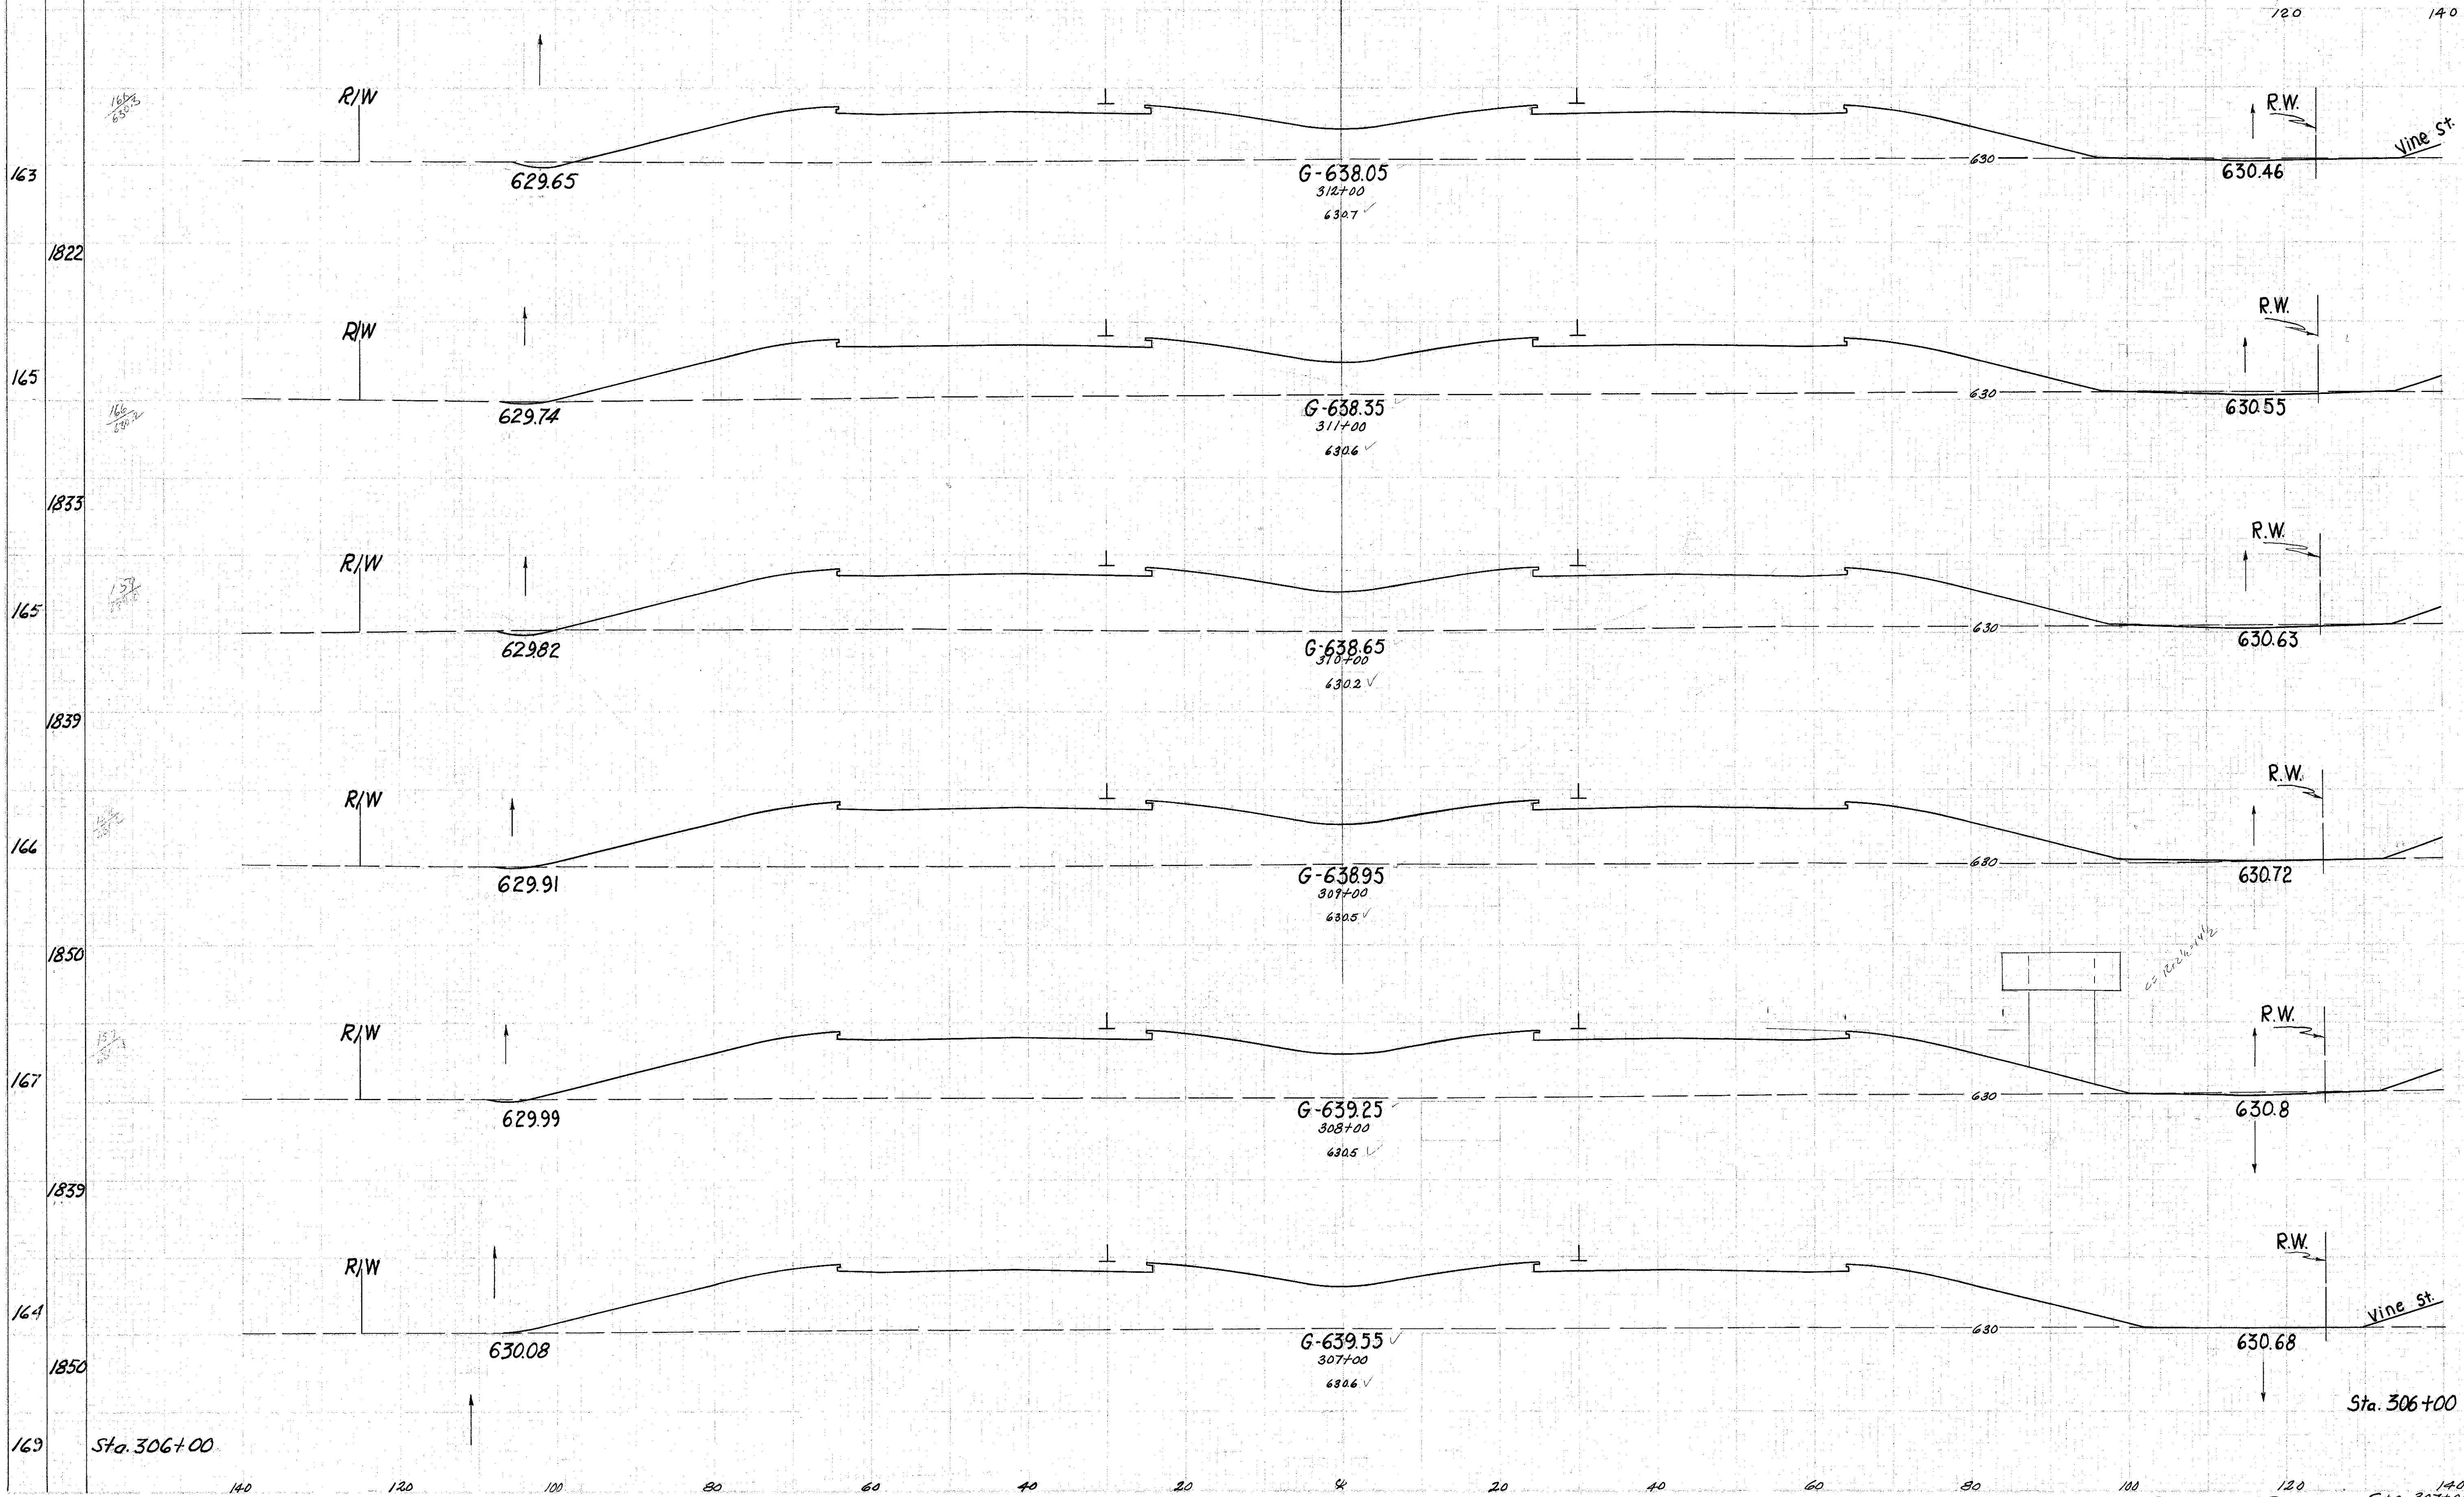

ENDRER	CU. YDS.	
	Cut	Fill
8	1029	30
8	1082	33
10	1170	20
1	1267	11
5	1286	9
0	1336	26
	1354	

Top data  
by H. 5.57  
W.L. 4-12-57  
SREAS BOP  
9-11-58  
Chkd ARCS  
BOP 9-11-58

Relocation SR.2 Sta. 307+00 to 312+00