


SEEDING
E.V.D. 50.
W/100 yds.

2 OHIO F-329 (16)

43
268

LAKE COUNTY
LAK-2 - 7.39

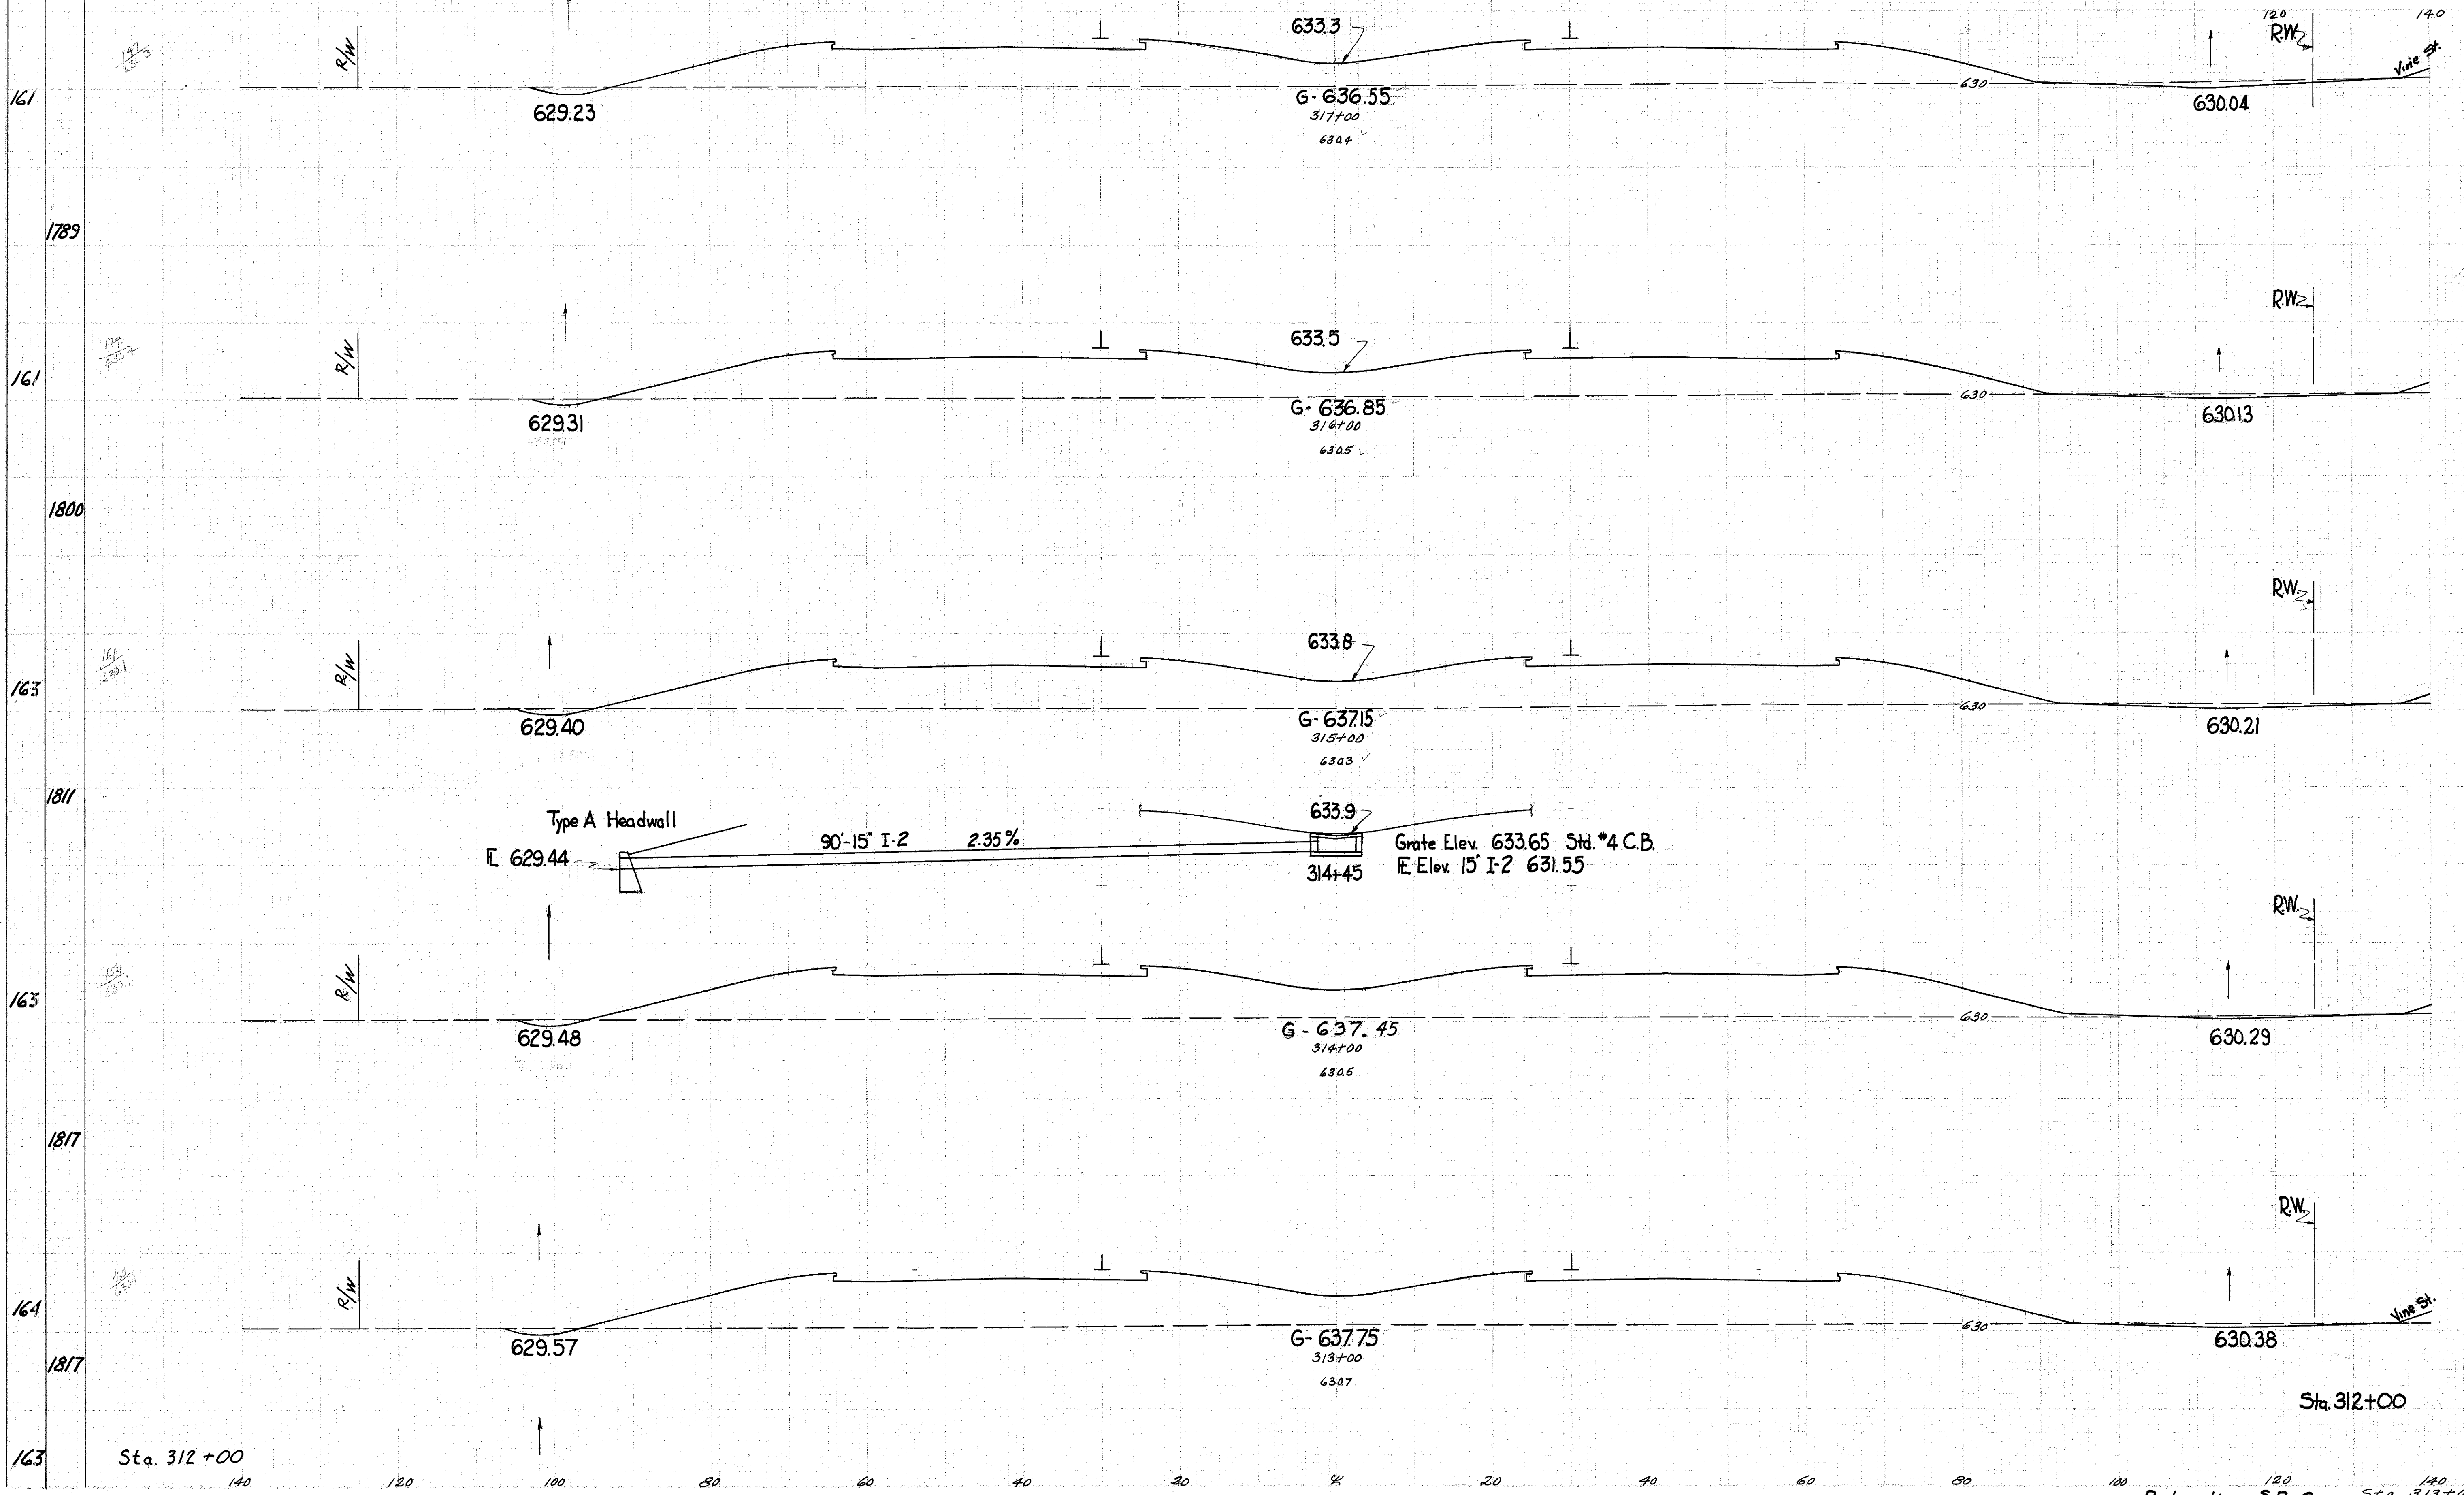

END AREA	CU. YDS.	
	Cut	Fill
23	798	
17	832	74
18	893	65
18	893	52
10	932	
17	970	50
8	1029	46

Revised Book - 9/11/53
D.E. 9/11/53

Sta. 312+00

Relocation S.R. 2 Sta. 313+00 to 317+00