


SEEDING
END
S.S.

2
DHD
F-329 (16)

44
268

LAKE COUNTY
LAK-2-7.39

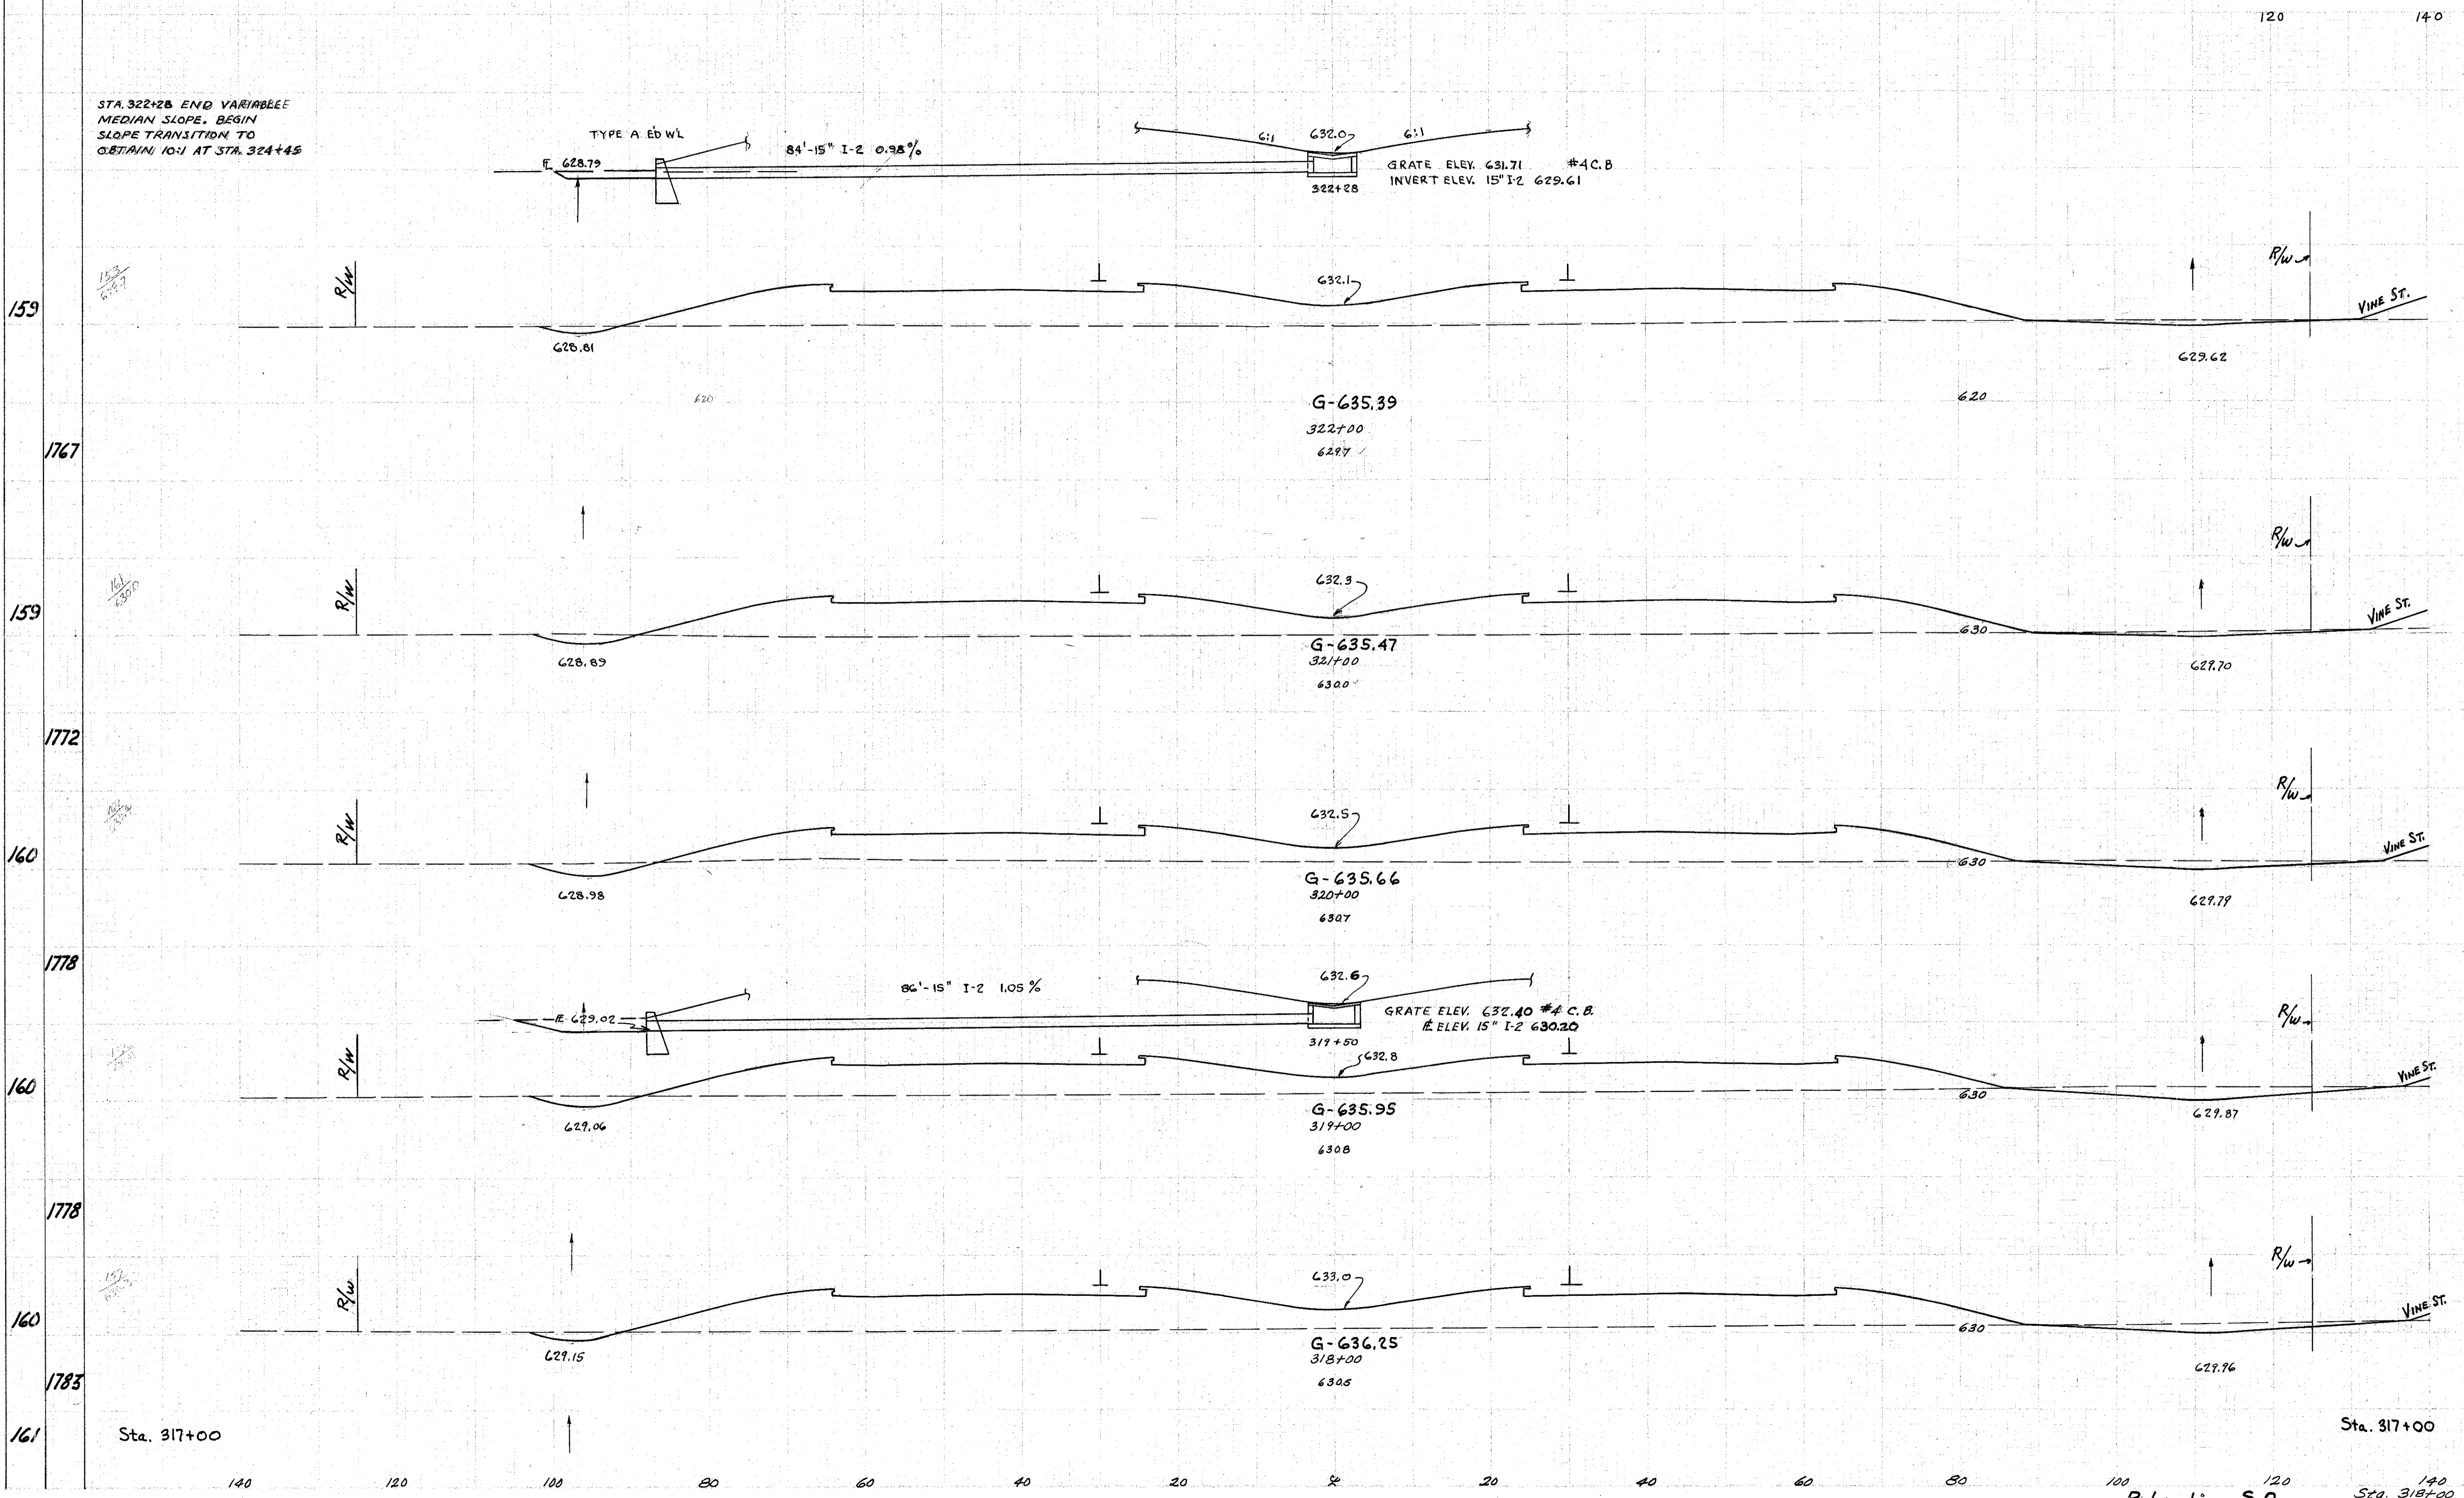

END AREA		CU. YDS.	
Cut	Fill	Cut	Fill
19	701		
		109	2570
40	687		
		152	2294
42	552		
		176	2156
53	612		
		157	2393
32	680		
		102	2737
23	798		

Template
by [unclear]
Area Book
9-11-58
[unclear]

Relocation S.R. Sta. 318+00 to 322+00