


SEEDING
ELEV. WIDTH 32
YDS.


LAKE COUNTY
LAK-2-7.39

STA. 327+37 END MEDIAN
SLOPE TRANSITION TO 6:1
BEGIN TRANSITION FROM 6:1
TO OBTAIN 10:1 AT STA. 335+49

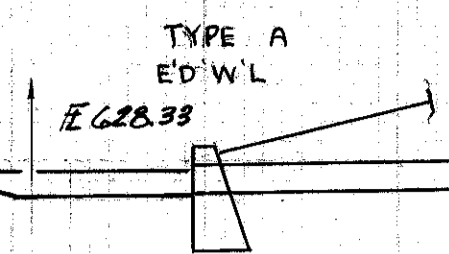

GRATE ELEV. 632.3
INVERT ELEV. 15" I-2 630.2
#4 C.B.

162
1794
161
1781
160
1778
160
1767
158
1761
159

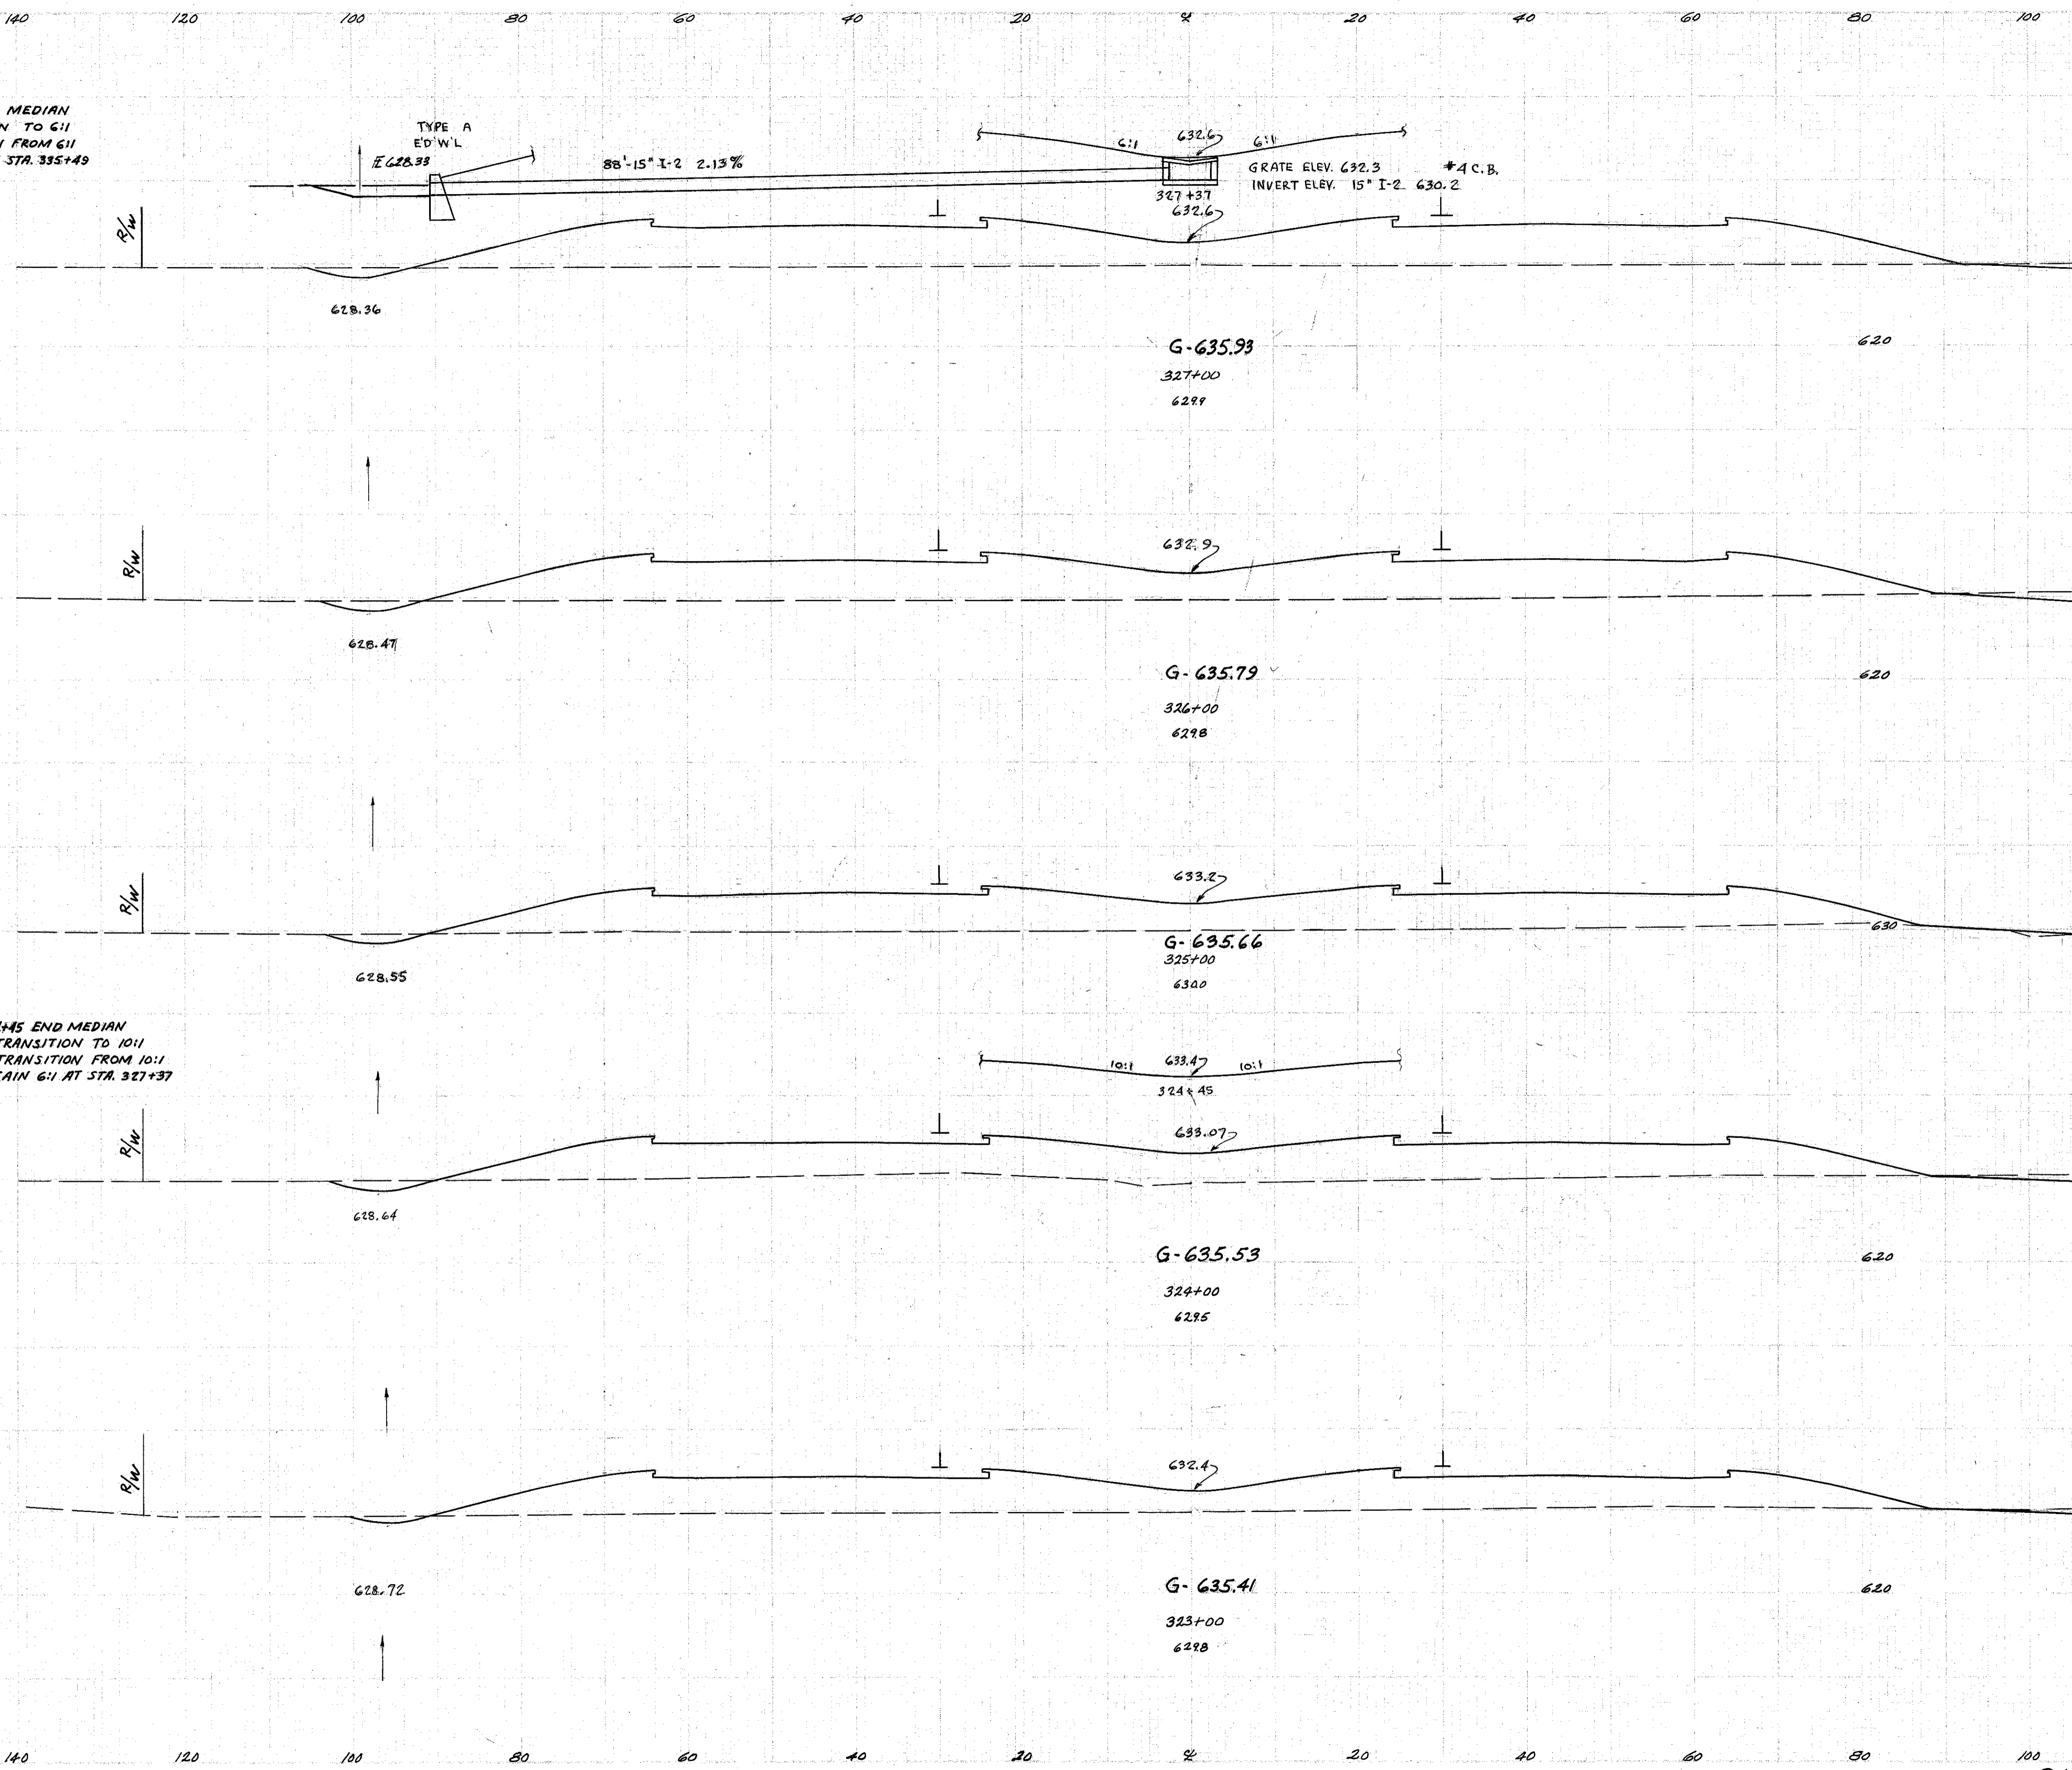

STA. 324+45 END MEDIAN
SLOPE TRANSITION TO 10:1
BEGIN TRANSITION FROM 10:1
TO OBTAIN 6:1 AT STA. 327+37

END AREA	CU. YDS.	
	Cut	Fill
31	805	
36	767	
12	710	
28	682	
21	671	
19	701	
		124 2911
		89 2735
		74 2578
		91 2506
		74 2541

Sta. 322+00

Relocation S.R. Sta. 323+00 to 327+00

Revised by
ML 12-20-07
v. 1.0
Files - Bldg 9411-58
v. 2.0 - 7-11-08