


SEEDING

2 OND F-329 (16)

46
268

LAKE COUNTY
LAK-2-7.39

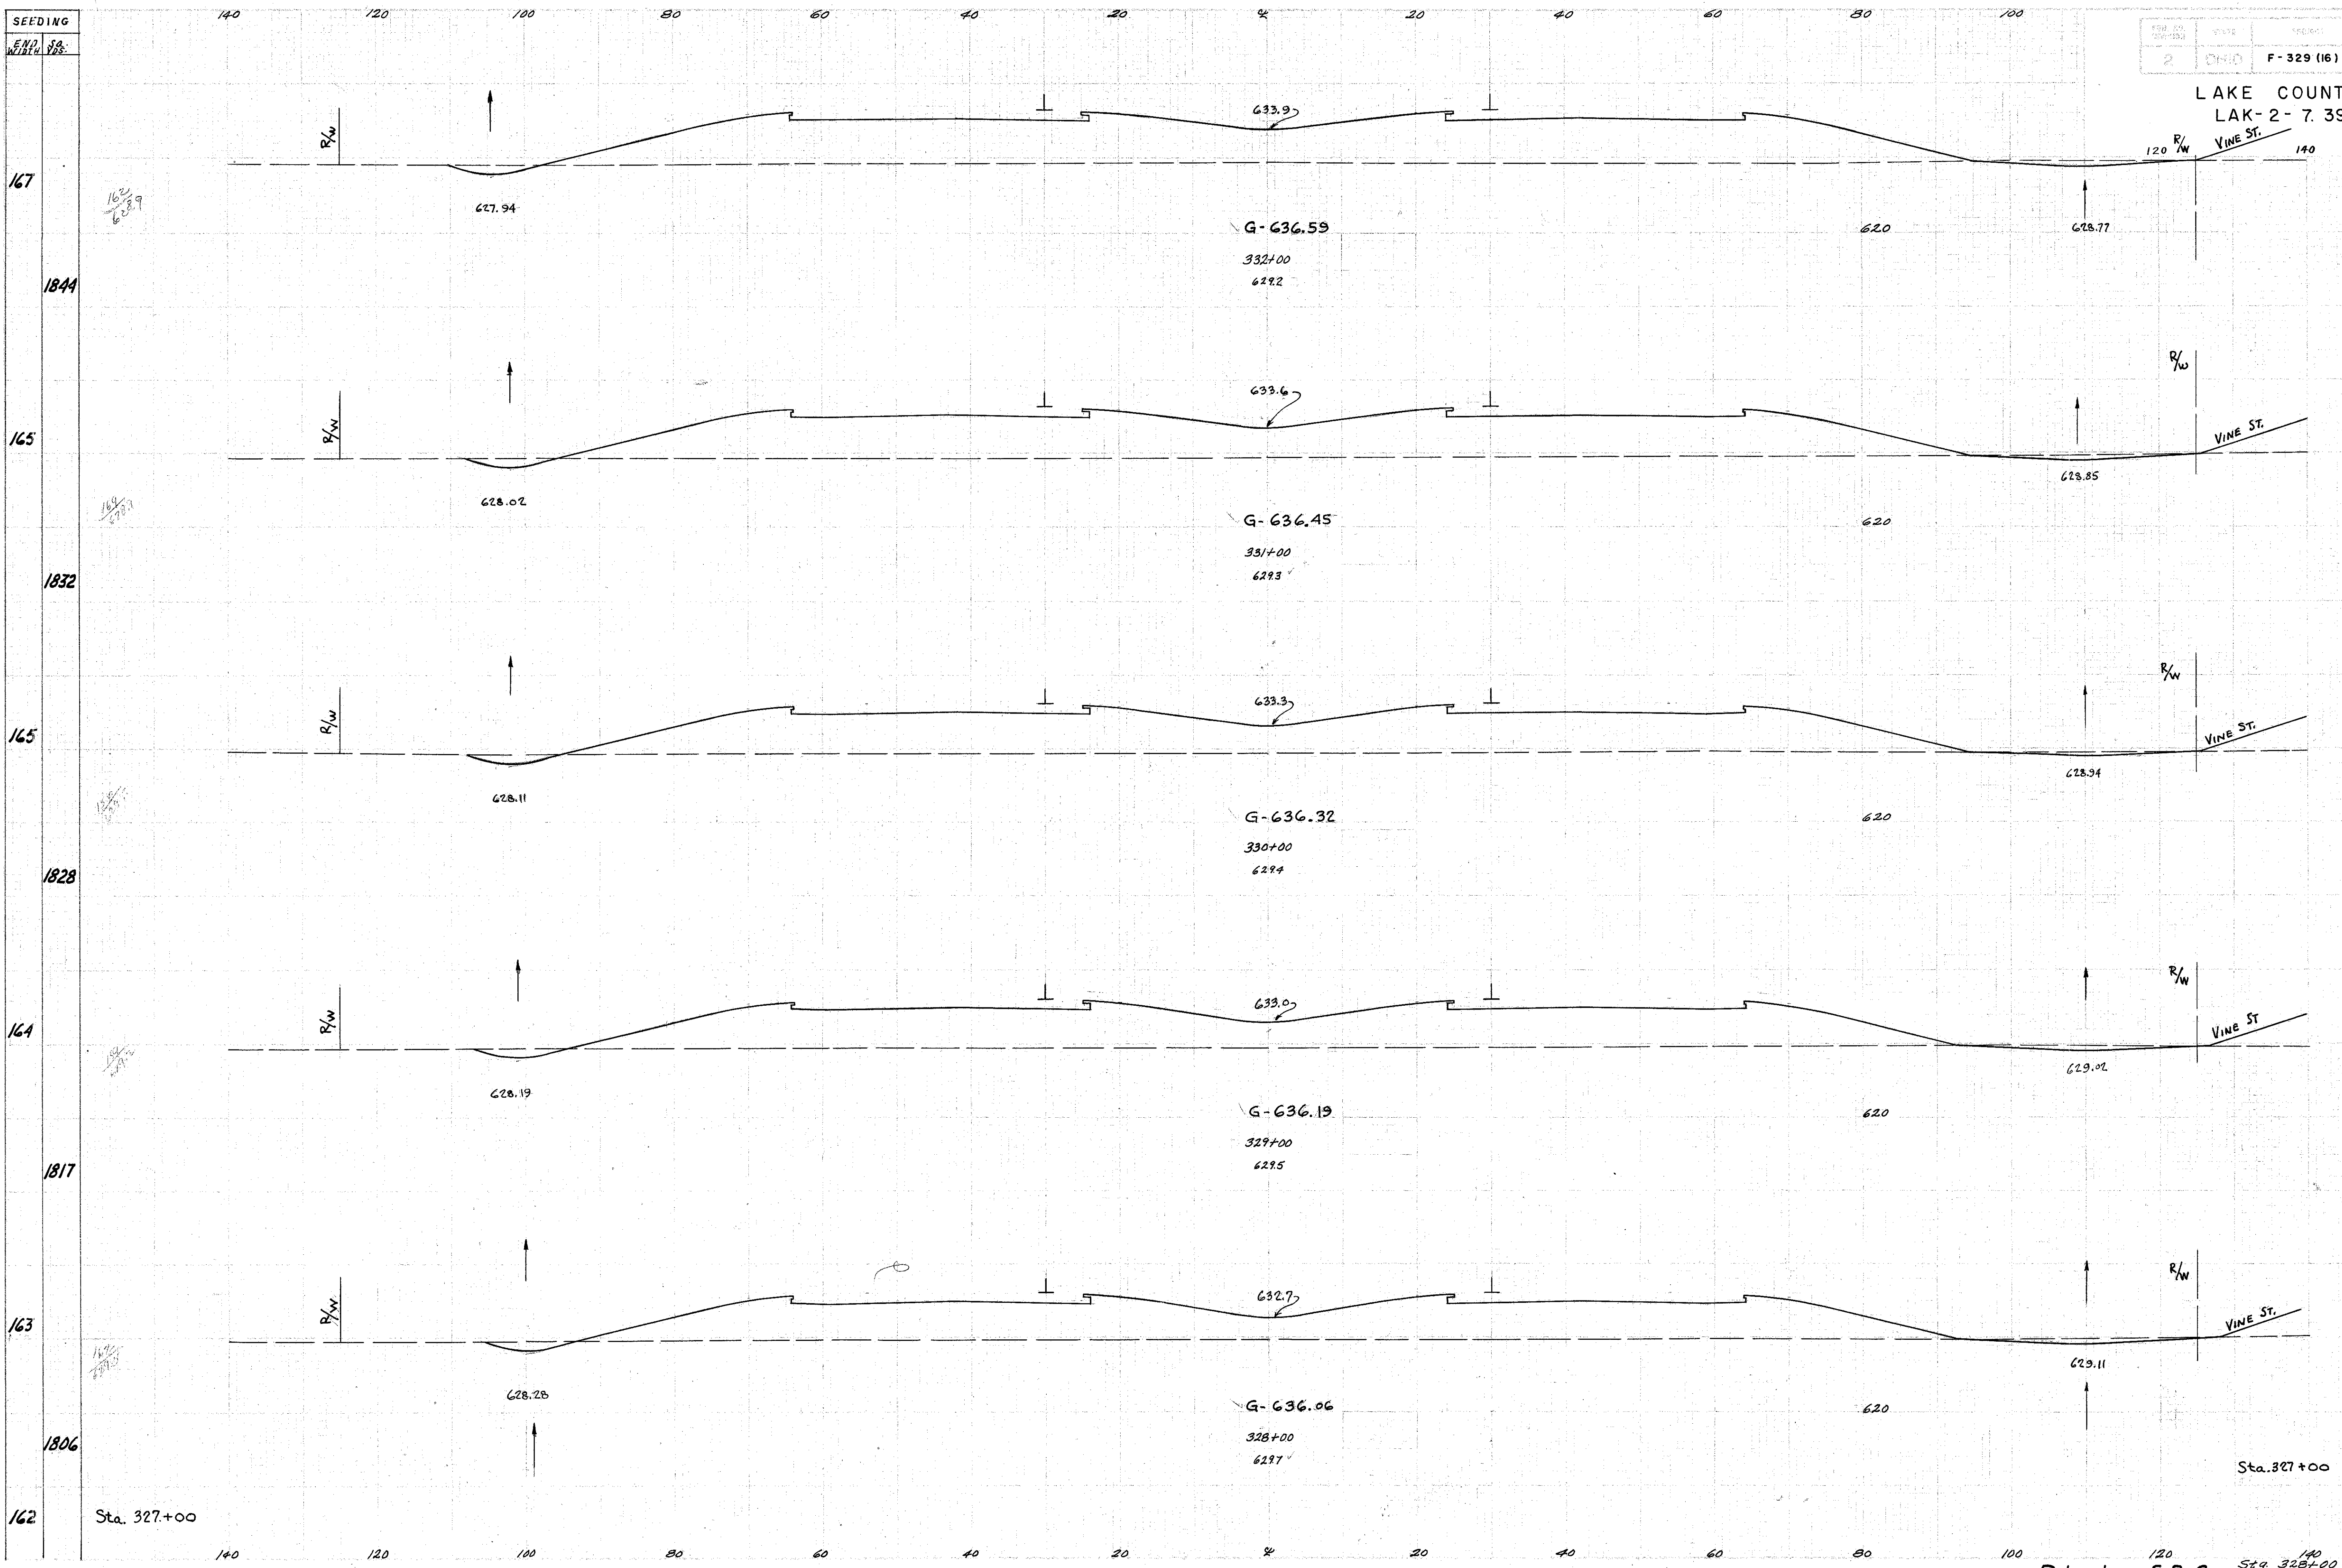

END AREA	CO. YDS.	
	Cut	Fill
28	1012	
23	951	
16	914	
22	870	
23	820	
31	805	
94	3635	
72	3454	
70	3304	
83	3130	
100	3009	

Completed 1/15/58
 Approved 1/15/58
 in road 10/15/58

Relocation S.R. 2 Sta. 327+00 to 332+00