


SEEDING  
EXD. S.S.  
W/TH. VDS.

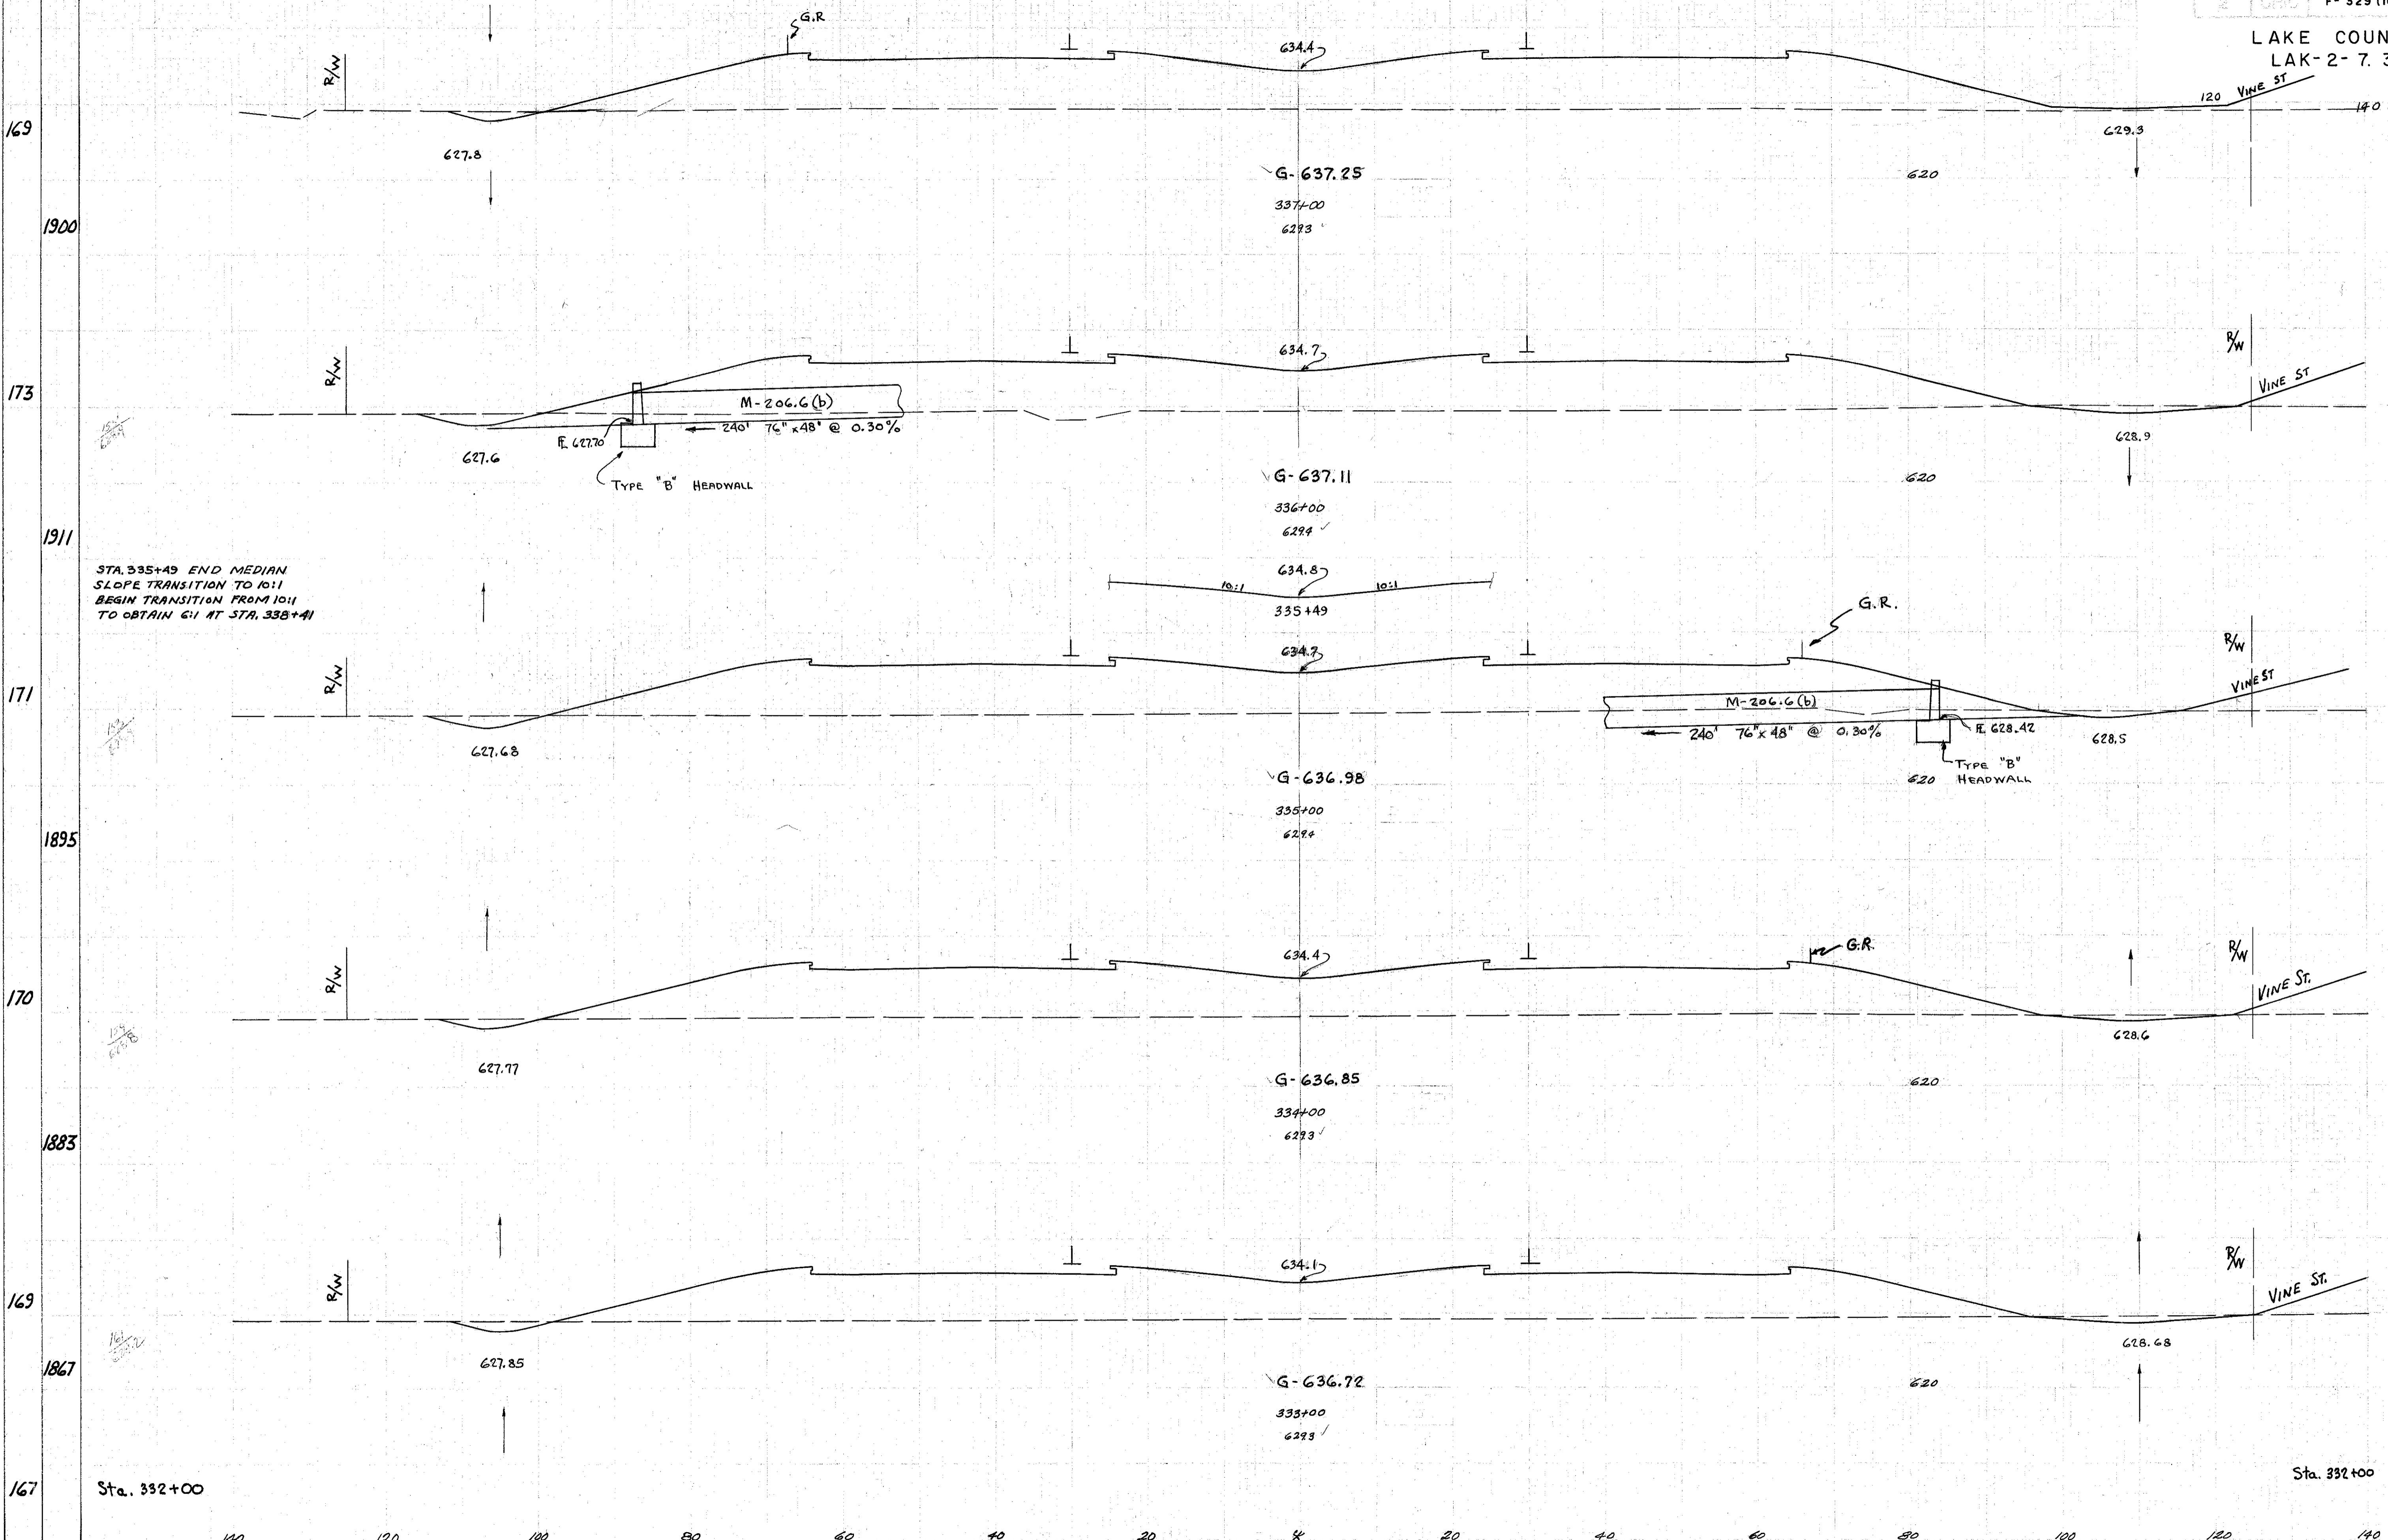

STA. 335+49 END MEDIAN  
SLOPE TRANSITION TO 10:1  
BEGIN TRANSITION FROM 10:1  
TO OBTAIN G:1 AT STA. 338+41

END AREA	CU. YDS.	
	Cut	Fill
9	1158	
37	1111	85 4202
25	1100	115 4094
87	1105	87 4083
100	1045	100 3981
32	1045	111 3809
28	1012	

Finals  
W.L. 12-31-57  
1/52  
Final D.F. 9-15-58  
1/52