


SEEDING

174  
1889  
166  
1839  
165  
1833  
165  
1845  
167  
1867  
169

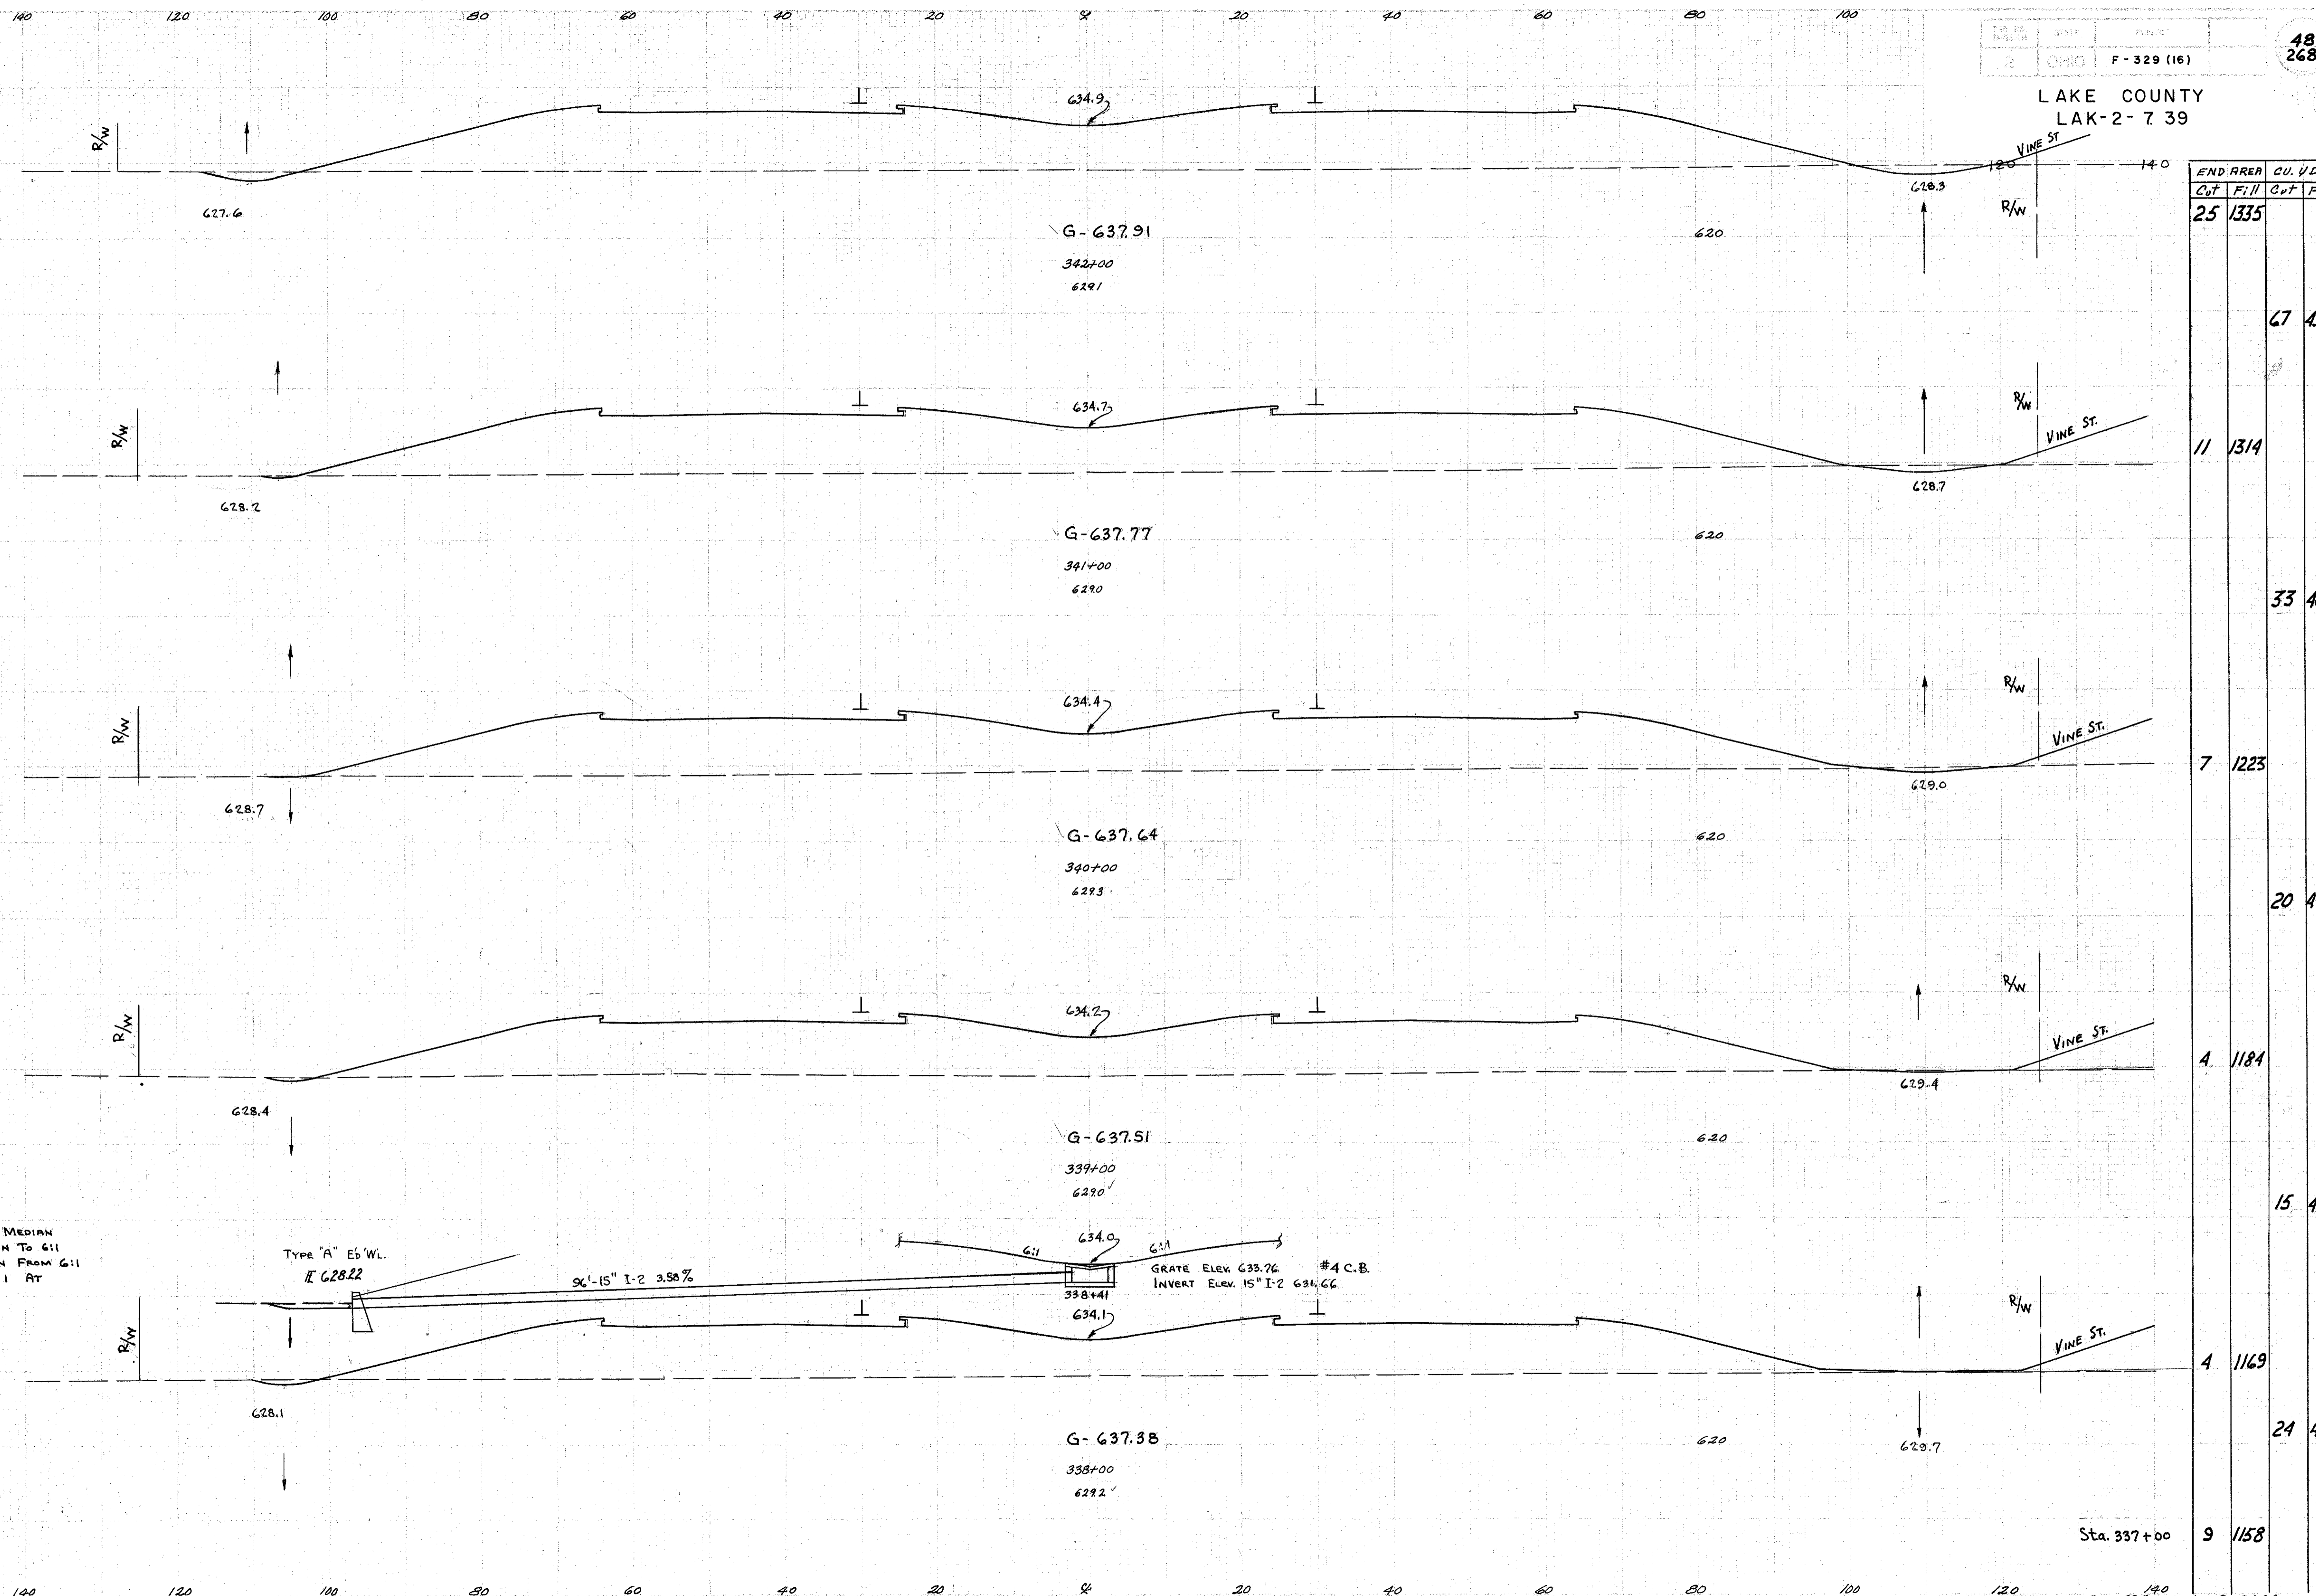

LAKE COUNTY  
LAK-2-7-39

END AREA		CU. YDS.	
Cut	Fill	Cut	Fill
25	1335		
		67	4906
11	1314		
		33	4698
7	1223		
		20	4457
4	1184		
		15	4357
4	1169		
		24	4309
9	1158		

STA. 338+41 END MEDIAN  
SLOPE TRANSITION TO 6:1  
BEGIN TRANSITION FROM 6:1  
TO OBTAIN 10:1 AT  
STA. 346+53

Type "A" Eb'WL.  
# G-637.22

9'-15" I-2 3.58%

GRATE ELEV. 633.76 #4 C.B.  
INVERT ELEV. 15" I-2 634.66

Finished by  
H.L. P. 3-1-47  
V.P.R.  
Areas Ch'd 9-11-58