

SEEDING  
END AREA 78



140 120 100 80 60 40 20 0 20 40 60 80 100

PROJECT F-329 (16)

49  
268

LAKE COUNTY  
LAK-2-7.39

STA. 346+53 END MEDIAN  
SLOPE TRANSITION TO 10:1  
BEGIN TRANSITION FROM 10:1  
TO OBTAIN 6:1 AT STA. 351+26

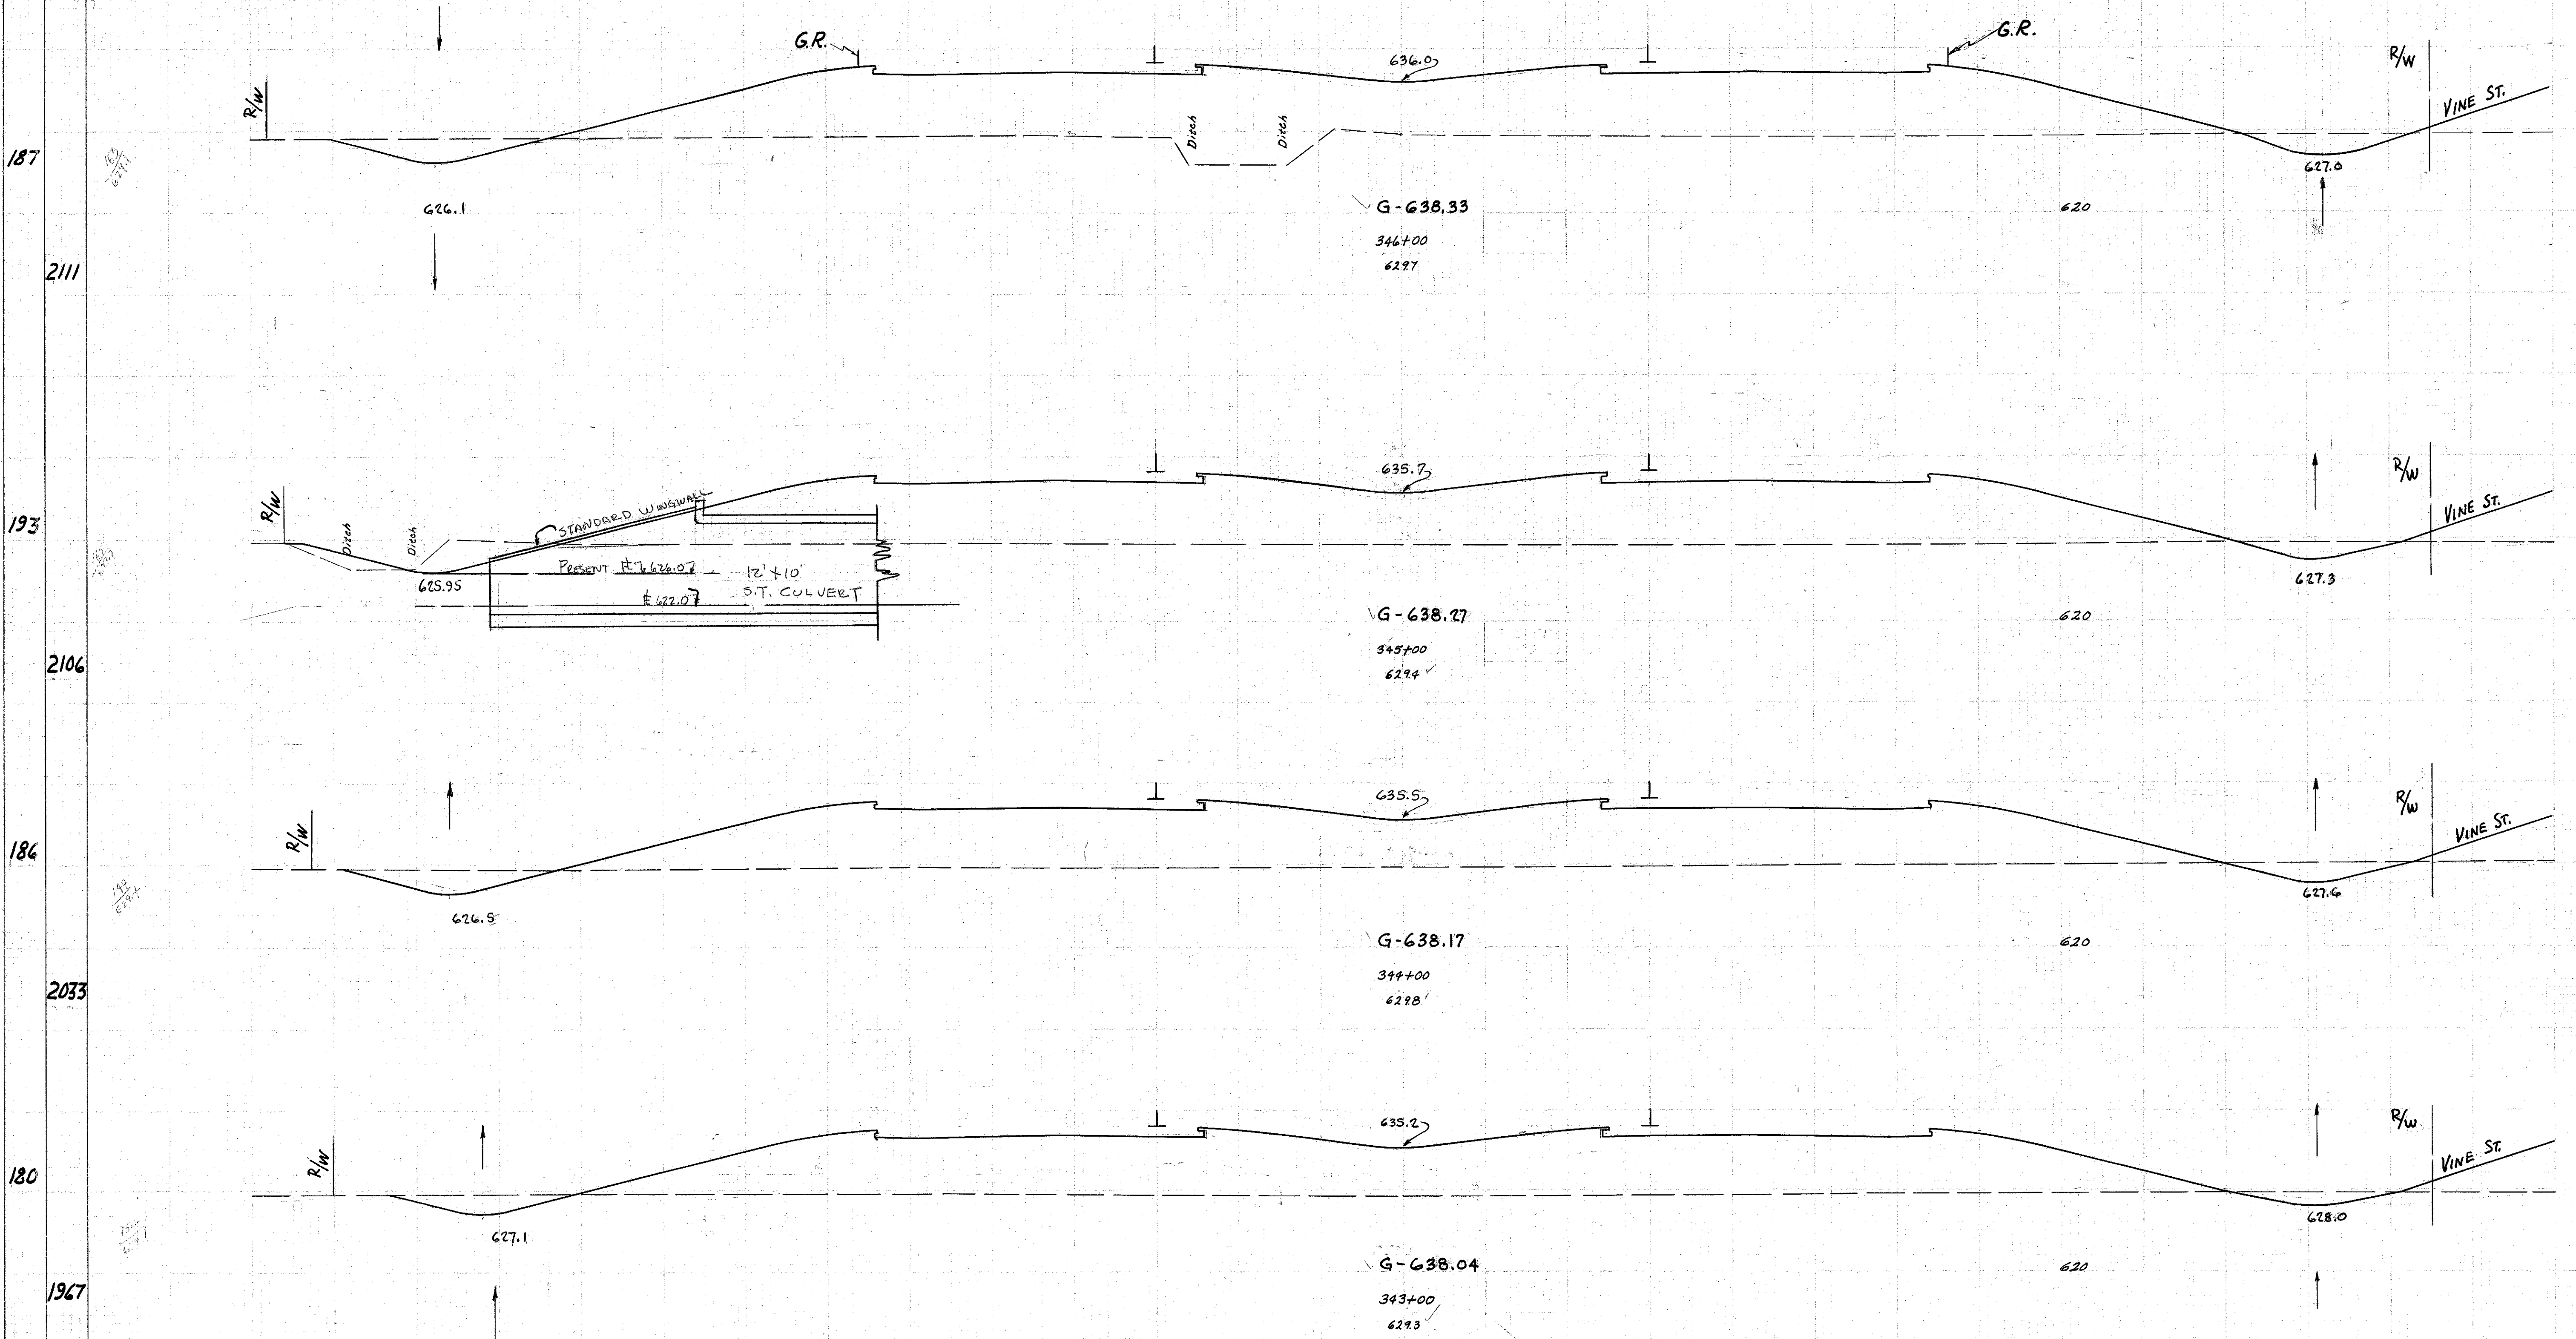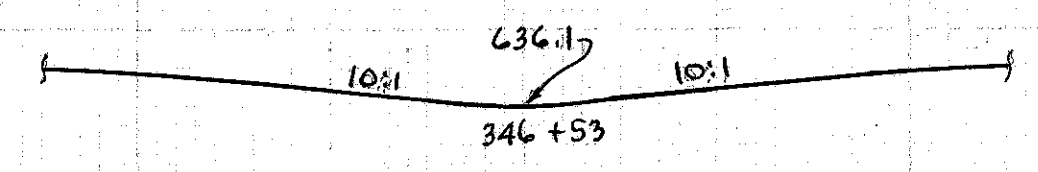

END AREA	CU. YDS.	
	Cut	Fill
84	1420	267
60	1349	254
77	1248	241
53	1261	144
25	1335	

Checked DF-9-11-58  
2/11-58

Relocation S.R. 2 Sta. 343+00 to 346+00