


LAKE COUNTY  
LAK-2-7.39

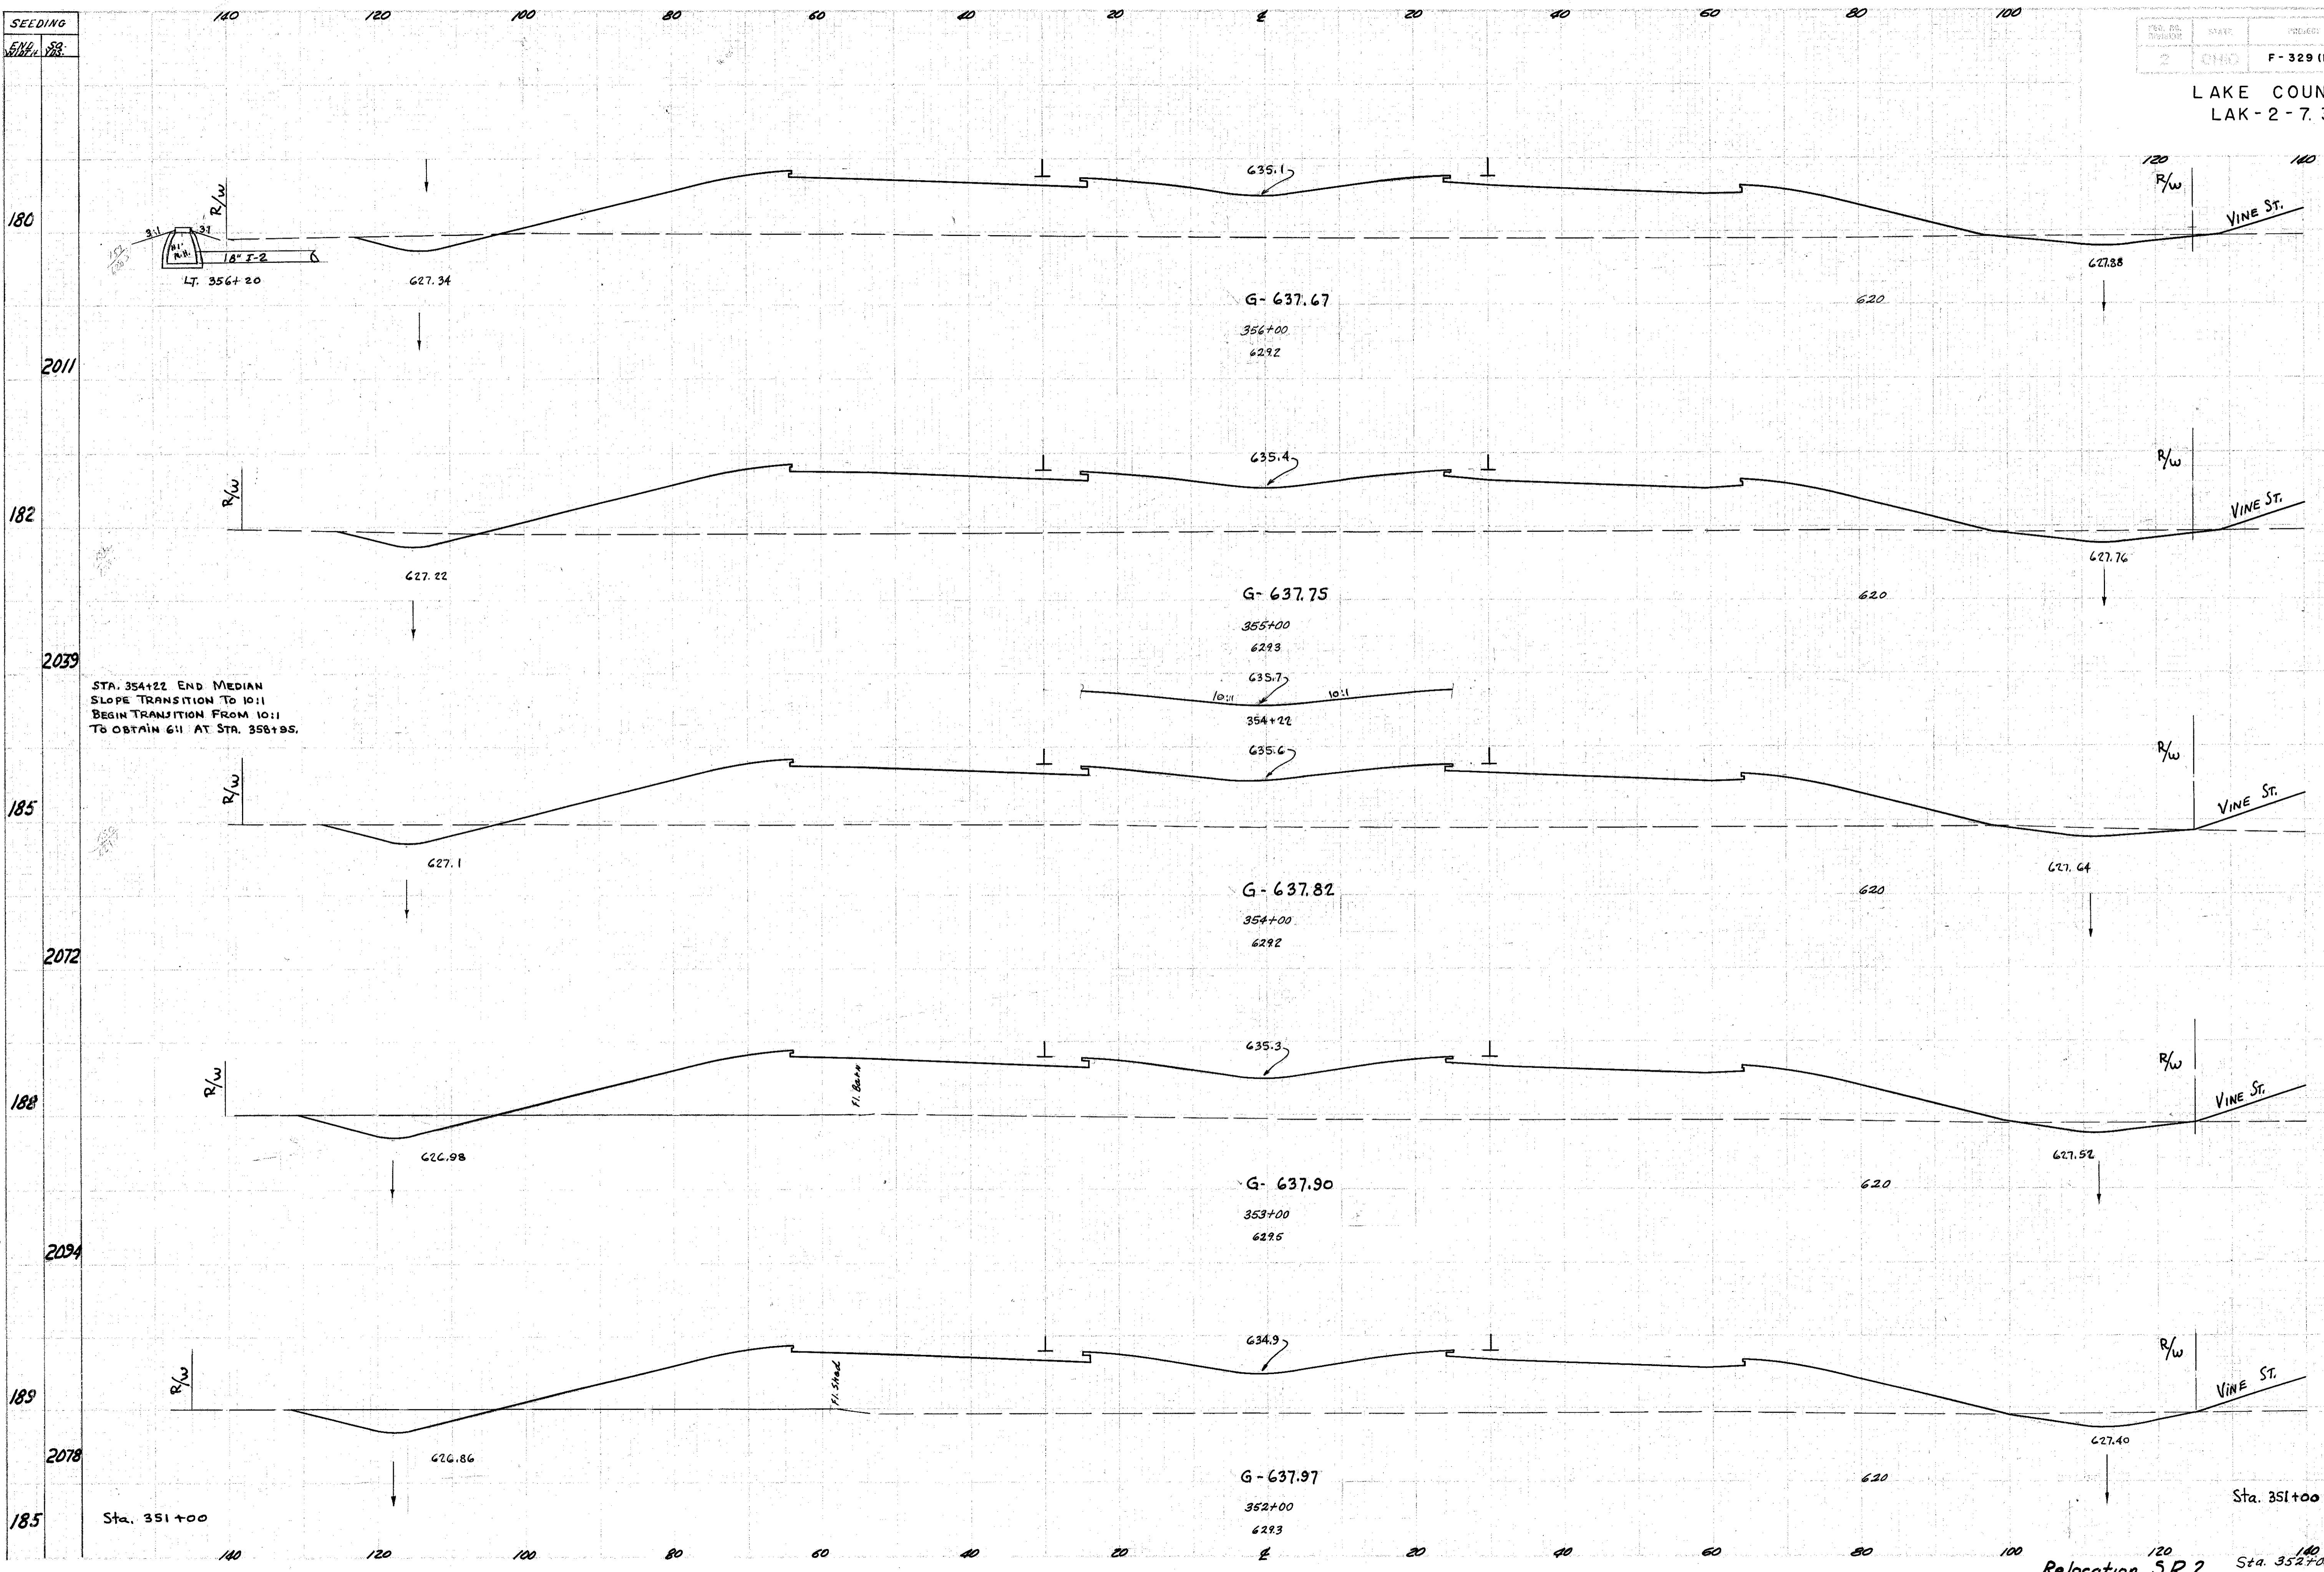

STA. 354+22 END MEDIAN  
SLOPE TRANSITION TO 10:1  
BEGIN TRANSITION FROM 10:1  
TO OBTAIN 6:1 AT STA. 358+95.

END STATION	AREA		CU. YDS.	
	Cut	Fill	Cut	Fill
49	1246			193 4691
55	1287			204 4722
55	1263			233 4683
71	1266			283 4722
82	1284			250 4952
53	1390			

check DF-9-11-58  
check - 7-15-58

Relocation S.R.2 Sta. 352+00 to 356+00