


SEEDING
 END AREA
 153
 1717
 156
 1739
 157
 1756
 159
 1778
 161

LAKE COUNTY
 LAK-2-7.39

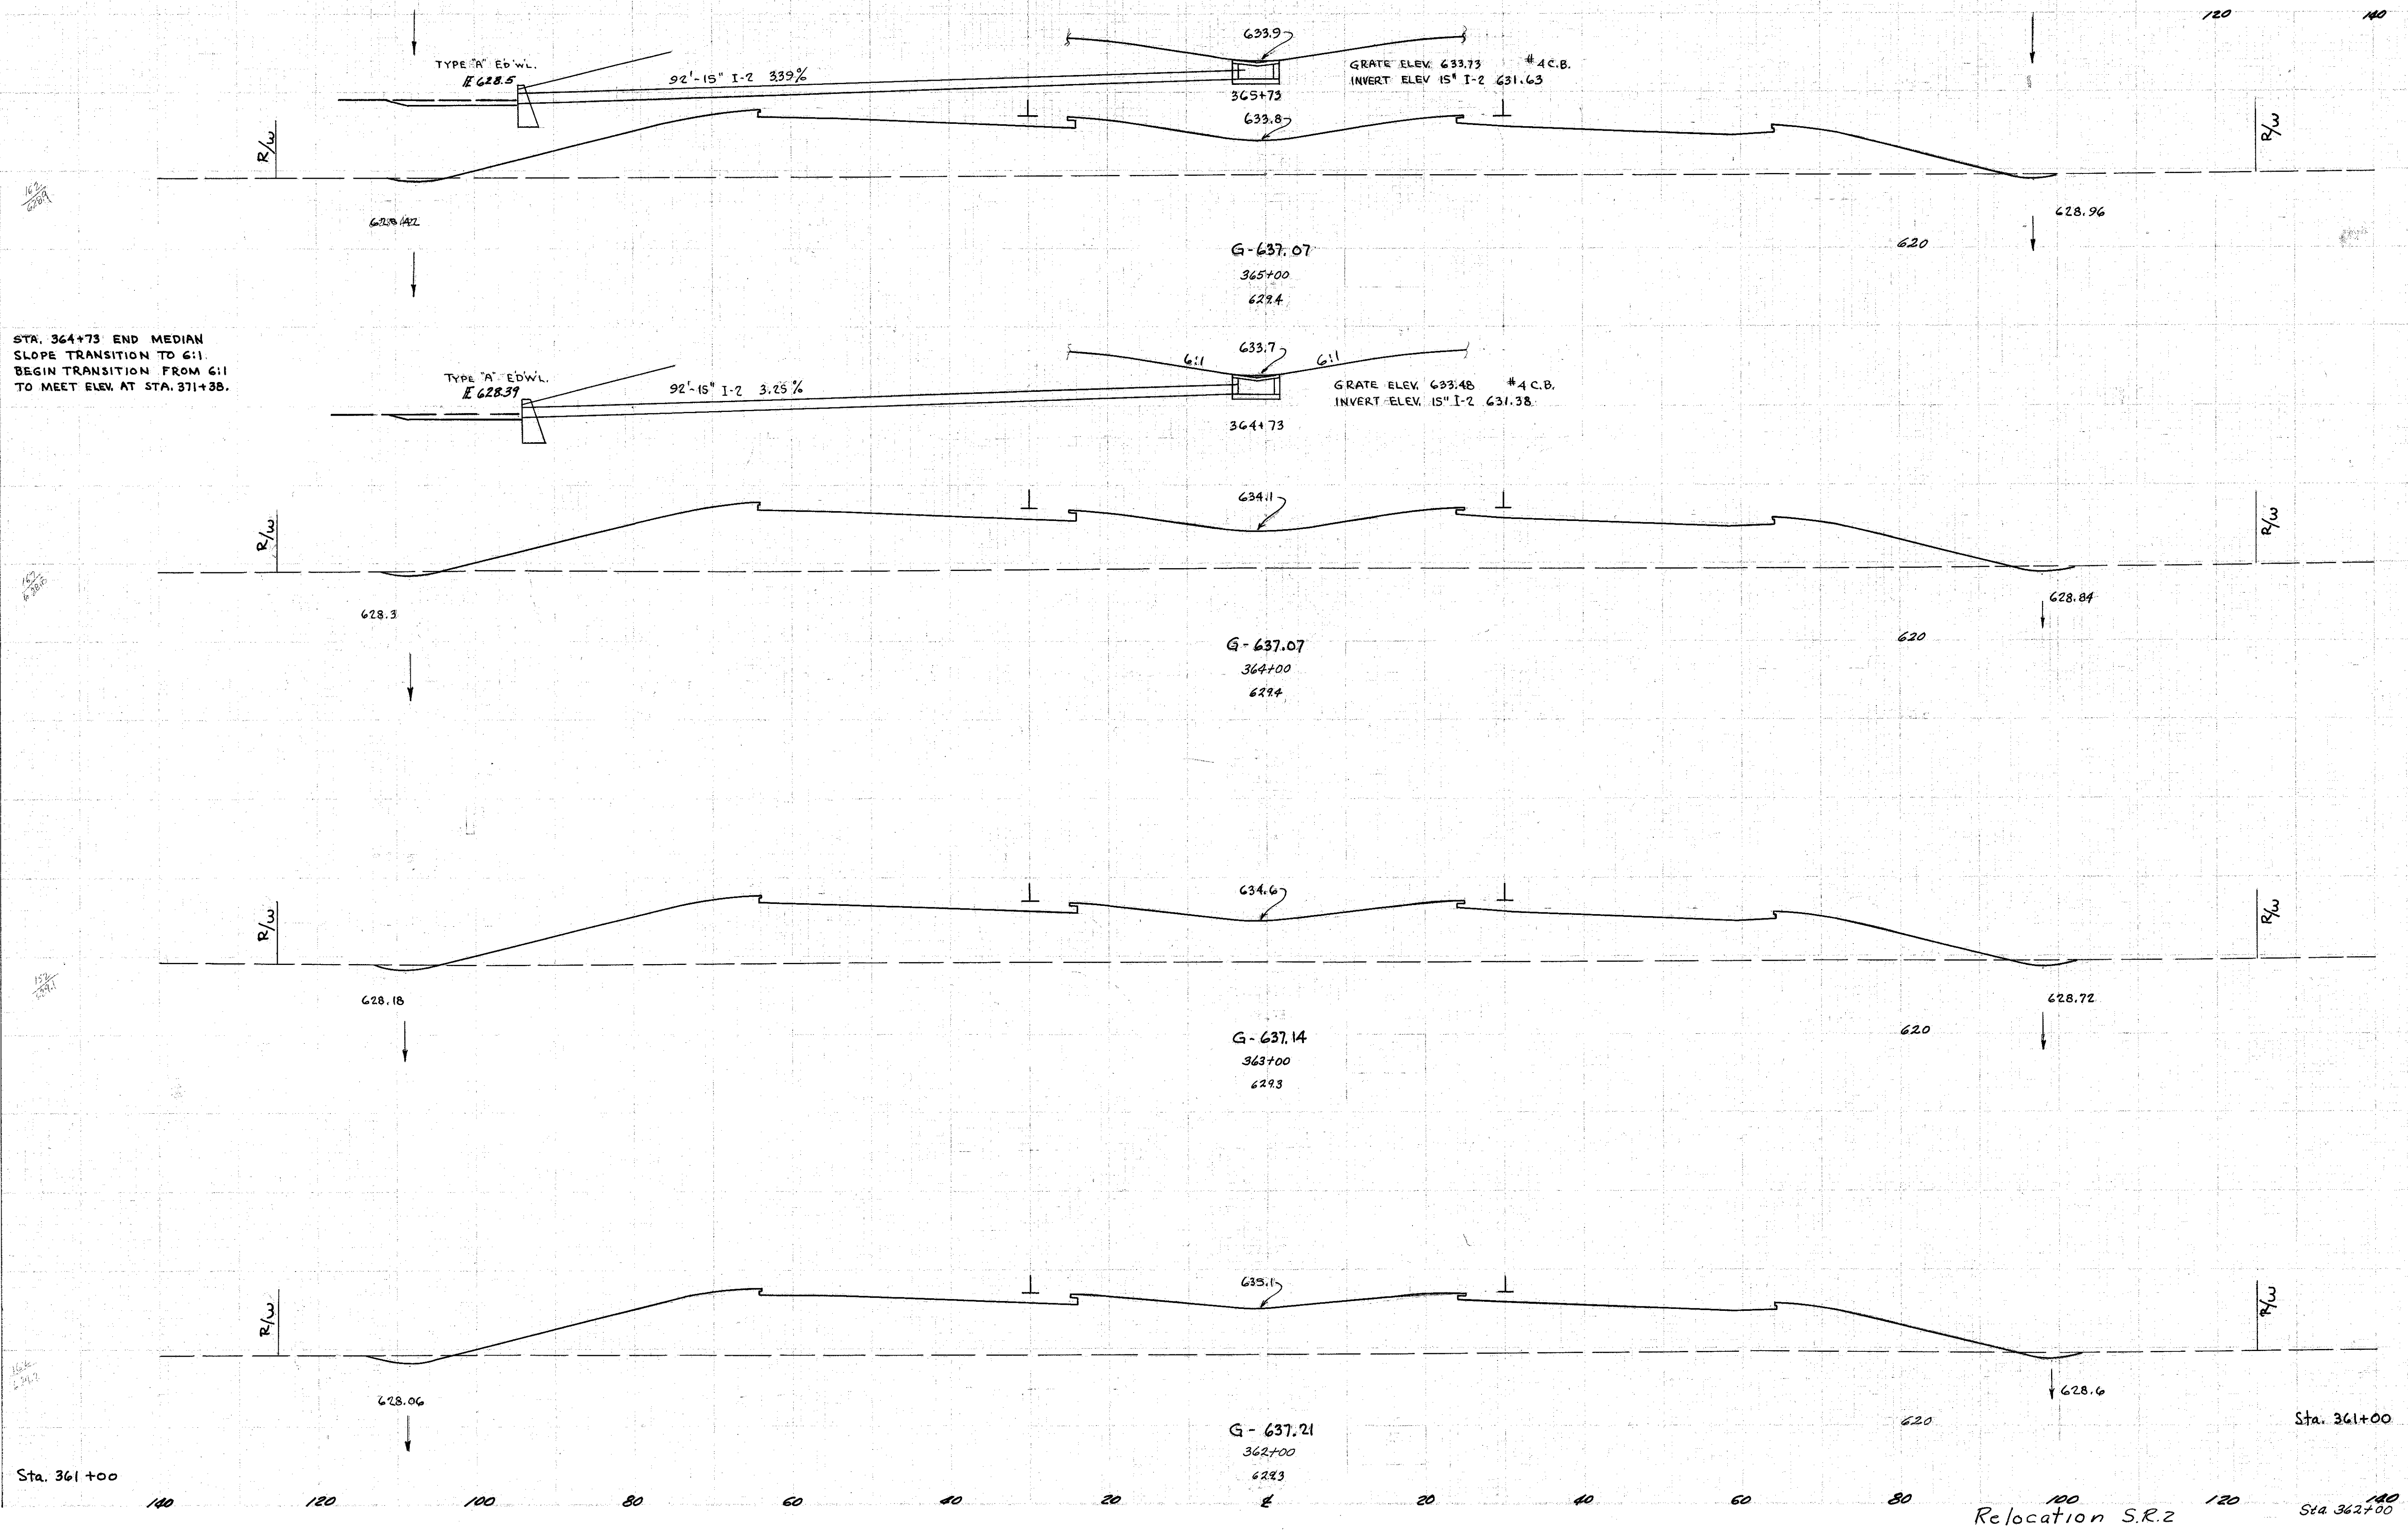

END AREA	CU. YDS.	
	Cut	Fill
6	1090	
24	4122	
7	1136	
30	4181	
9	1122	
39	4187	
12	1139	
61	4204	
21	1131	

STA. 364+73 END MEDIAN
 SLOPE TRANSITION TO G:1
 BEGIN TRANSITION FROM G:1
 TO MEET ELEV. AT STA. 371+38.

Sta. 361+00
 Sta. 362+00 to 365+00

Relocation S.R.2

Amended by RC
 11/15/58
 v. W.L.
 11/23/58
 11/23/58