


SEEDING
5/10/88

PLAN NO.	SHEET	TOTAL SHEETS
2	OHIO	F-329 (16)

54
268

LAKE COUNTY
LAK-2-7.39

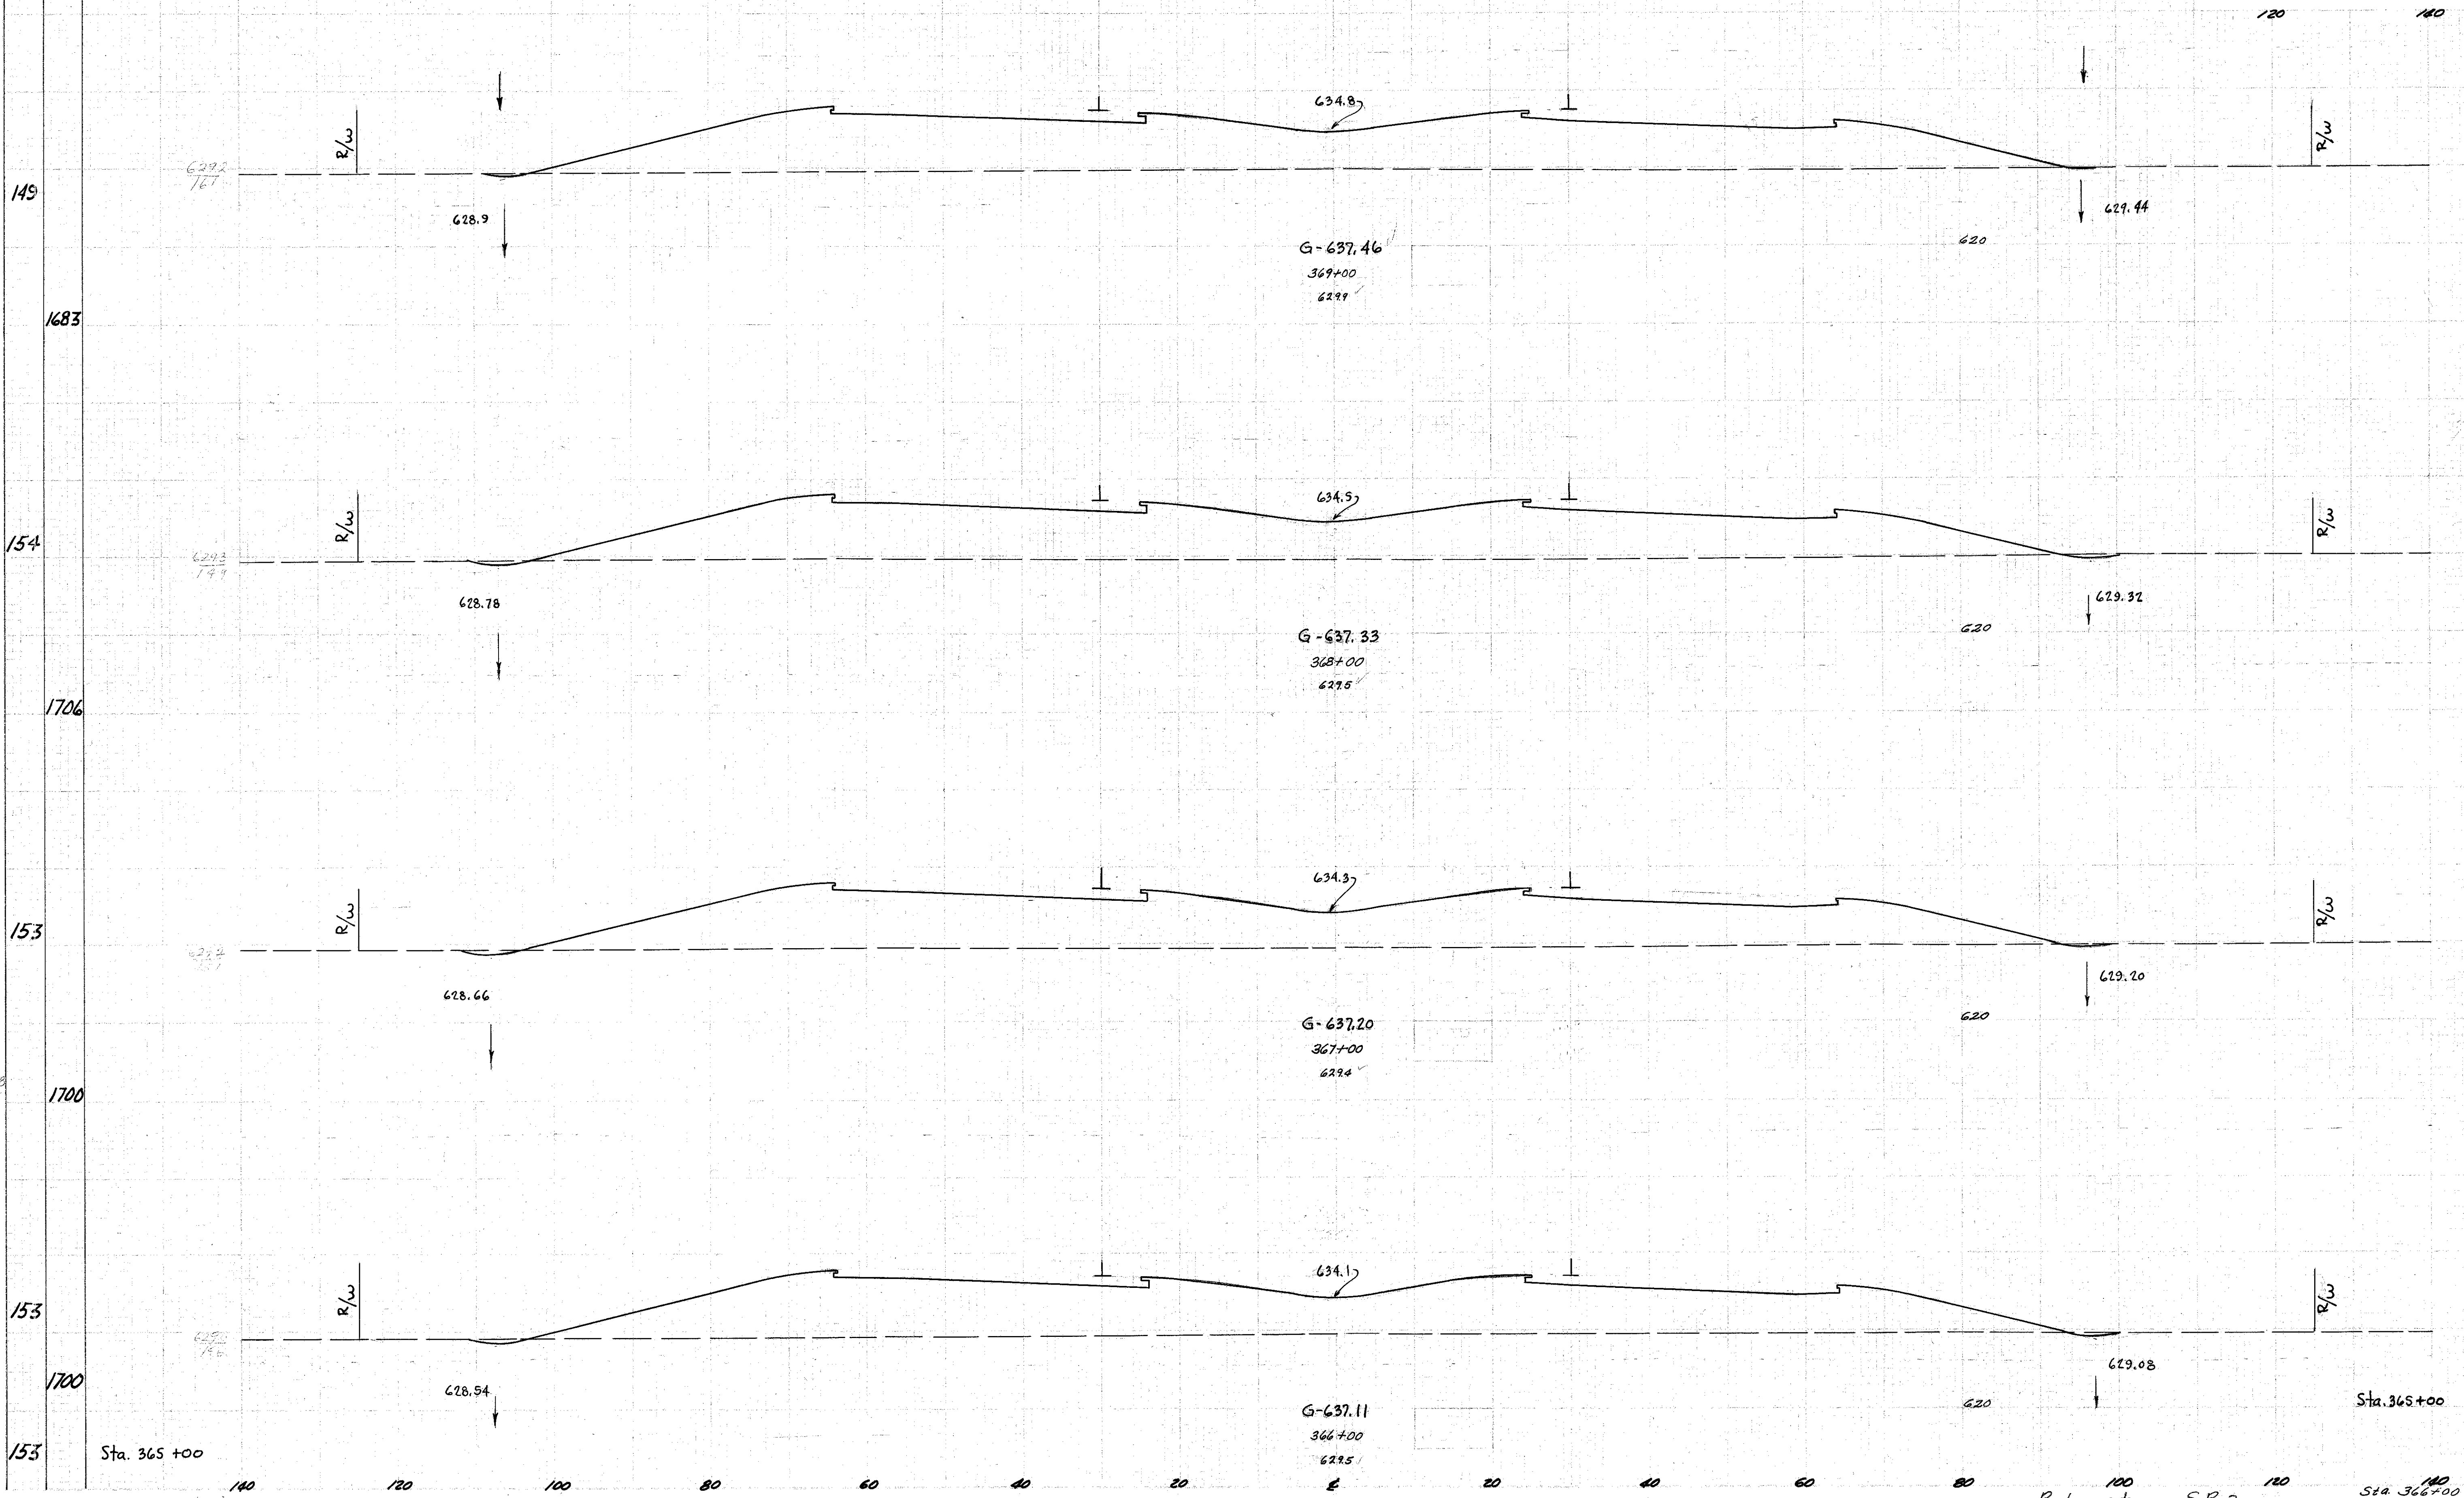

END AREA	CU. YDS.	
	Cut	Fill
2	1106	
15	4070	
6	1092	
22	4074	
6	1108	
22	4093	
6	1102	
22	4059	
6	1090	

Sta. 365+00

Sta. 366+00 to 369+00

Relocation S.R.2

Amplitude to RR
1-7-52
in blue
Amplitude to T-9-15-58
in blue