


LAKE COUNTY
LAK-2-7.39

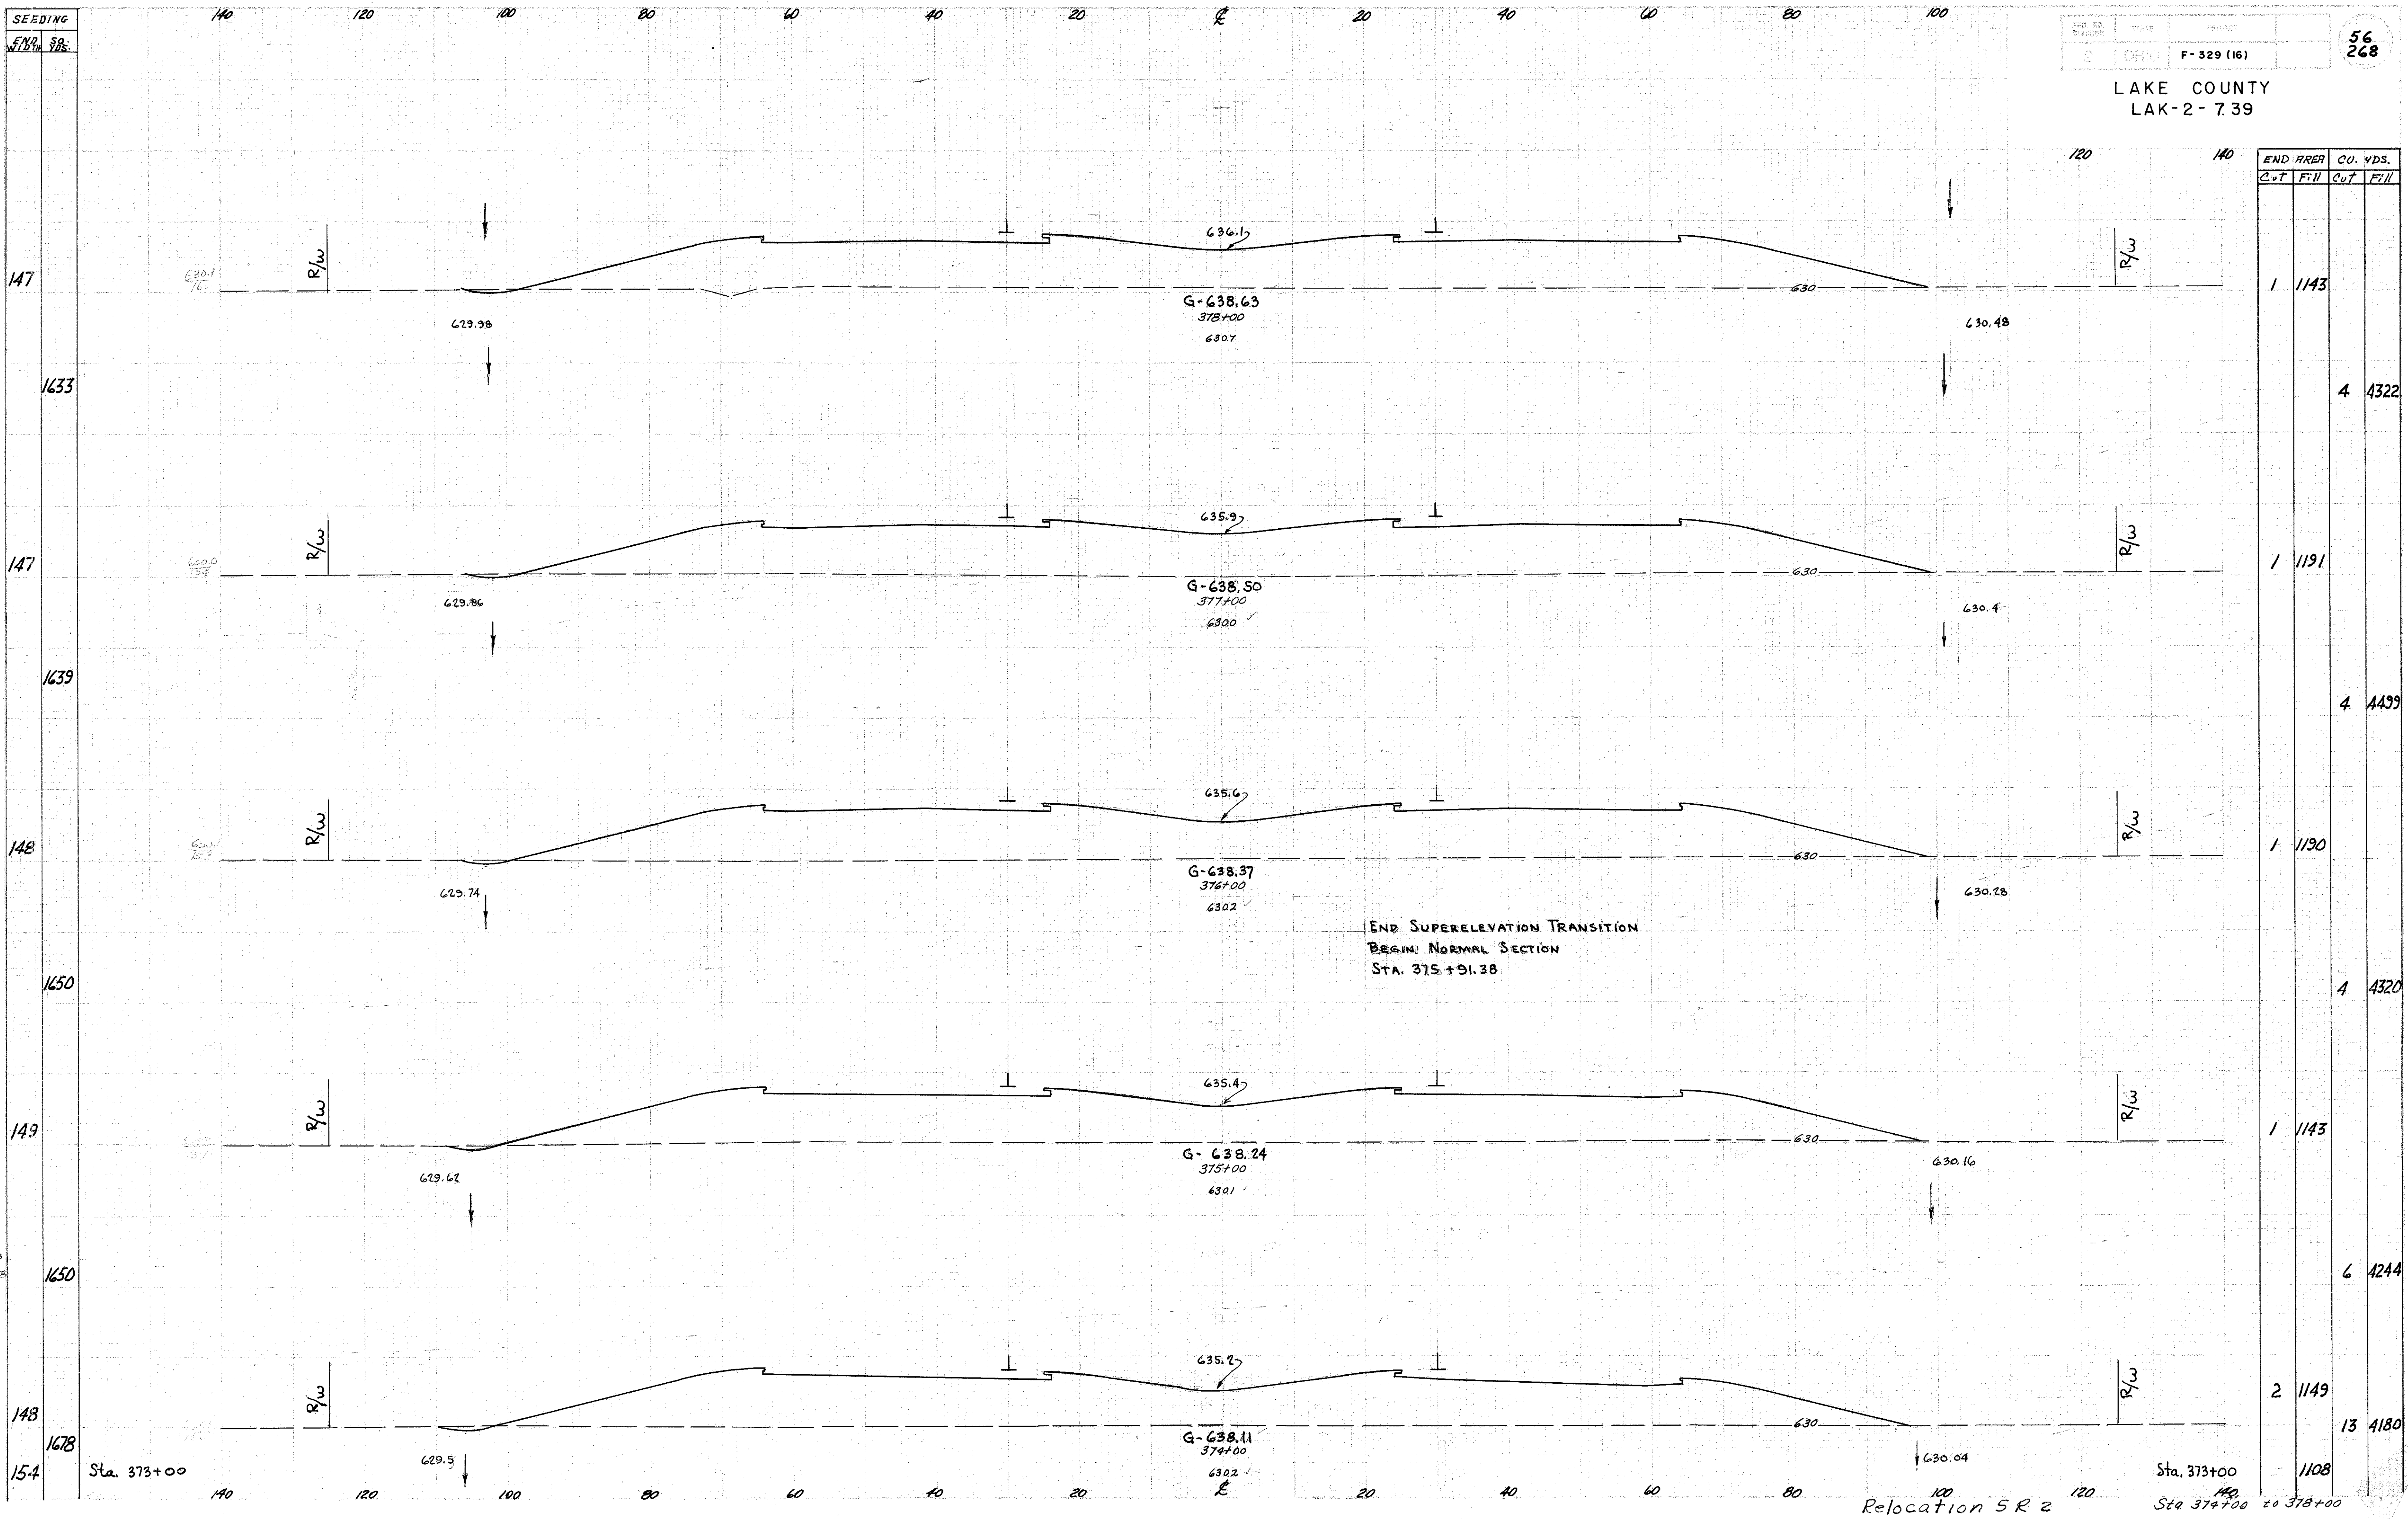

END P/R	CU. YDS.	
	CUT	FILL
1	1143	4
1	1191	4
1	1190	4
1	1143	6
2	1149	13
1108		

END SUPERELEVATION TRANSITION
BEGIN NORMAL SECTION
STA. 375+91.38

Amended RR
- 112
Approved by DE-9-15-39
Approved by CRD 10-10-39

Sta. 373+00

Sta. 373+00

Relocation SR 2
Sta. 374+00 to 378+00