


SEEDING
 END WIDTH YDS.
 175
 1956
 177
 2050
 192
 2106
 187
 2089
 189
 2100
 189
 2100
 189

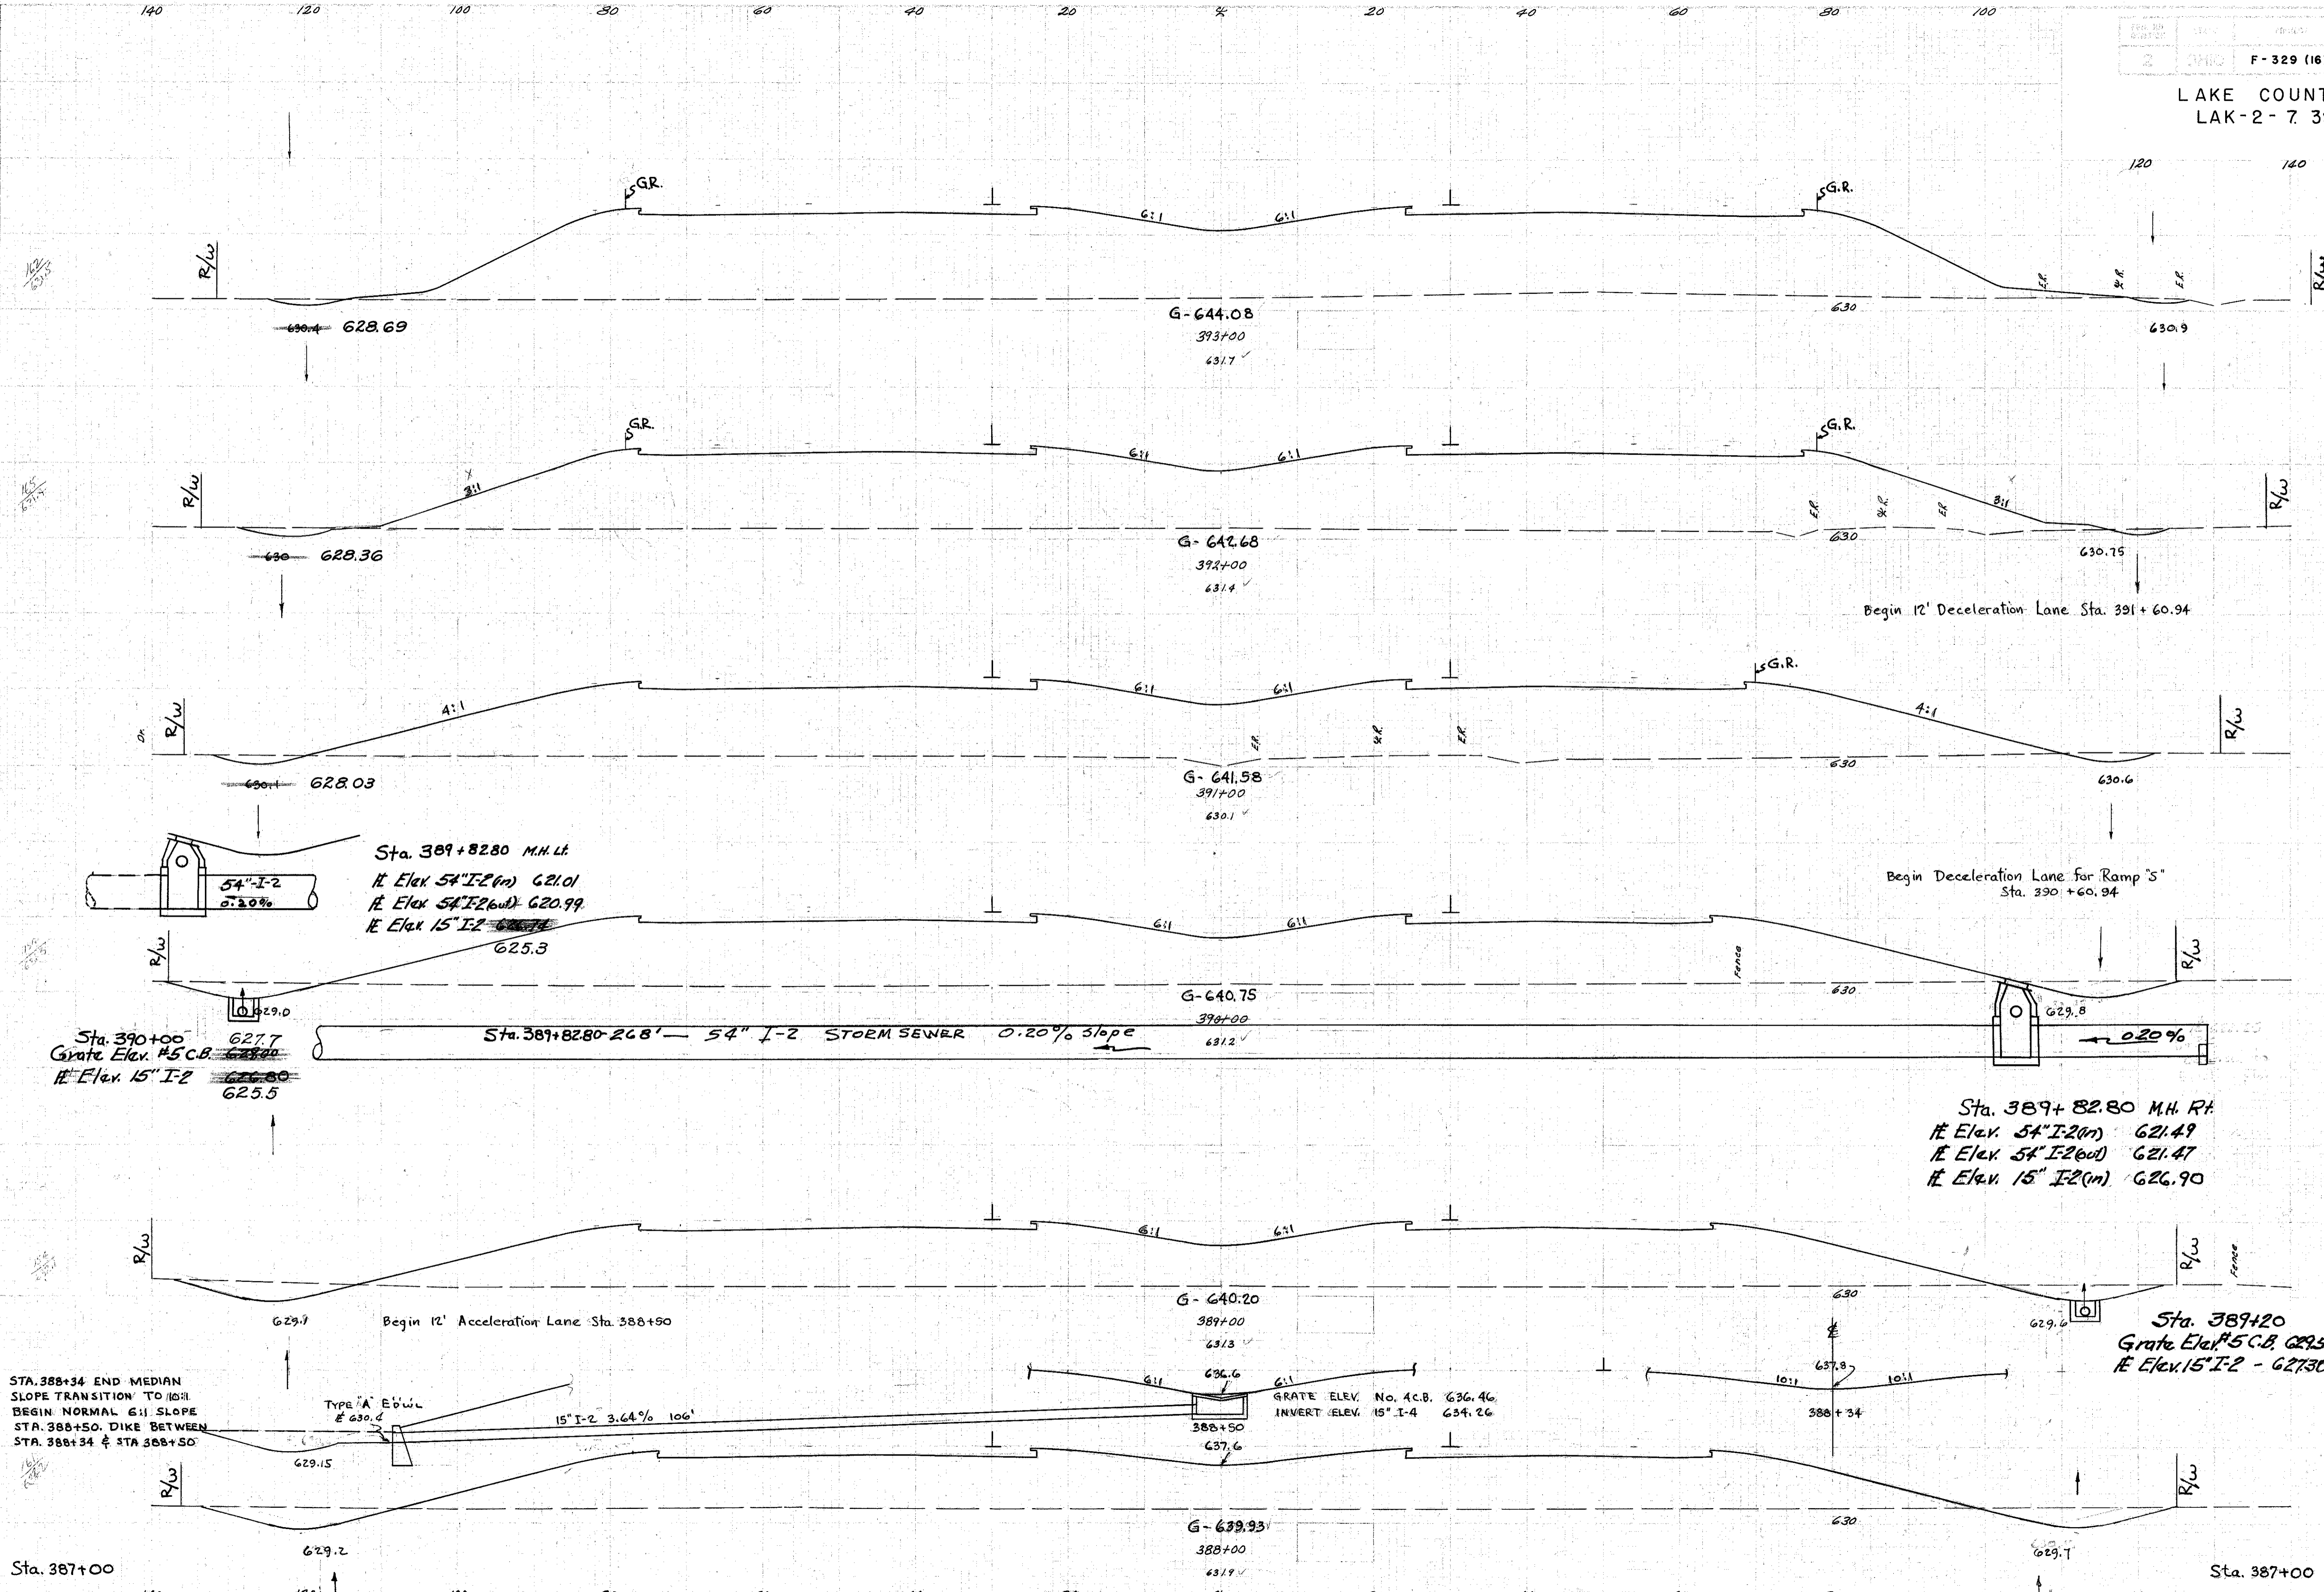

END AREA		CU. YDS.	
Cut	Fill	Cut	Fill
9		2061	
		46	7341
16		1903	
		74	6746
24		1740	
		94	6137
27		1574	
		124	5494
40		1393	
		178	4857
56		1230	
		224	4243
65		1061	