

SEEDING
FWD. SQ. YDS.
WIDEN. SQ. YDS.




NO. OF SHEETS	DISTRICT	PROJECT	
2	OHIO	F-329 (16)	

62
268

LAKE COUNTY
LAK-2-7.39

120 140

END AREA		CU. YDS.	
Cut	Fill	Cut	Fill

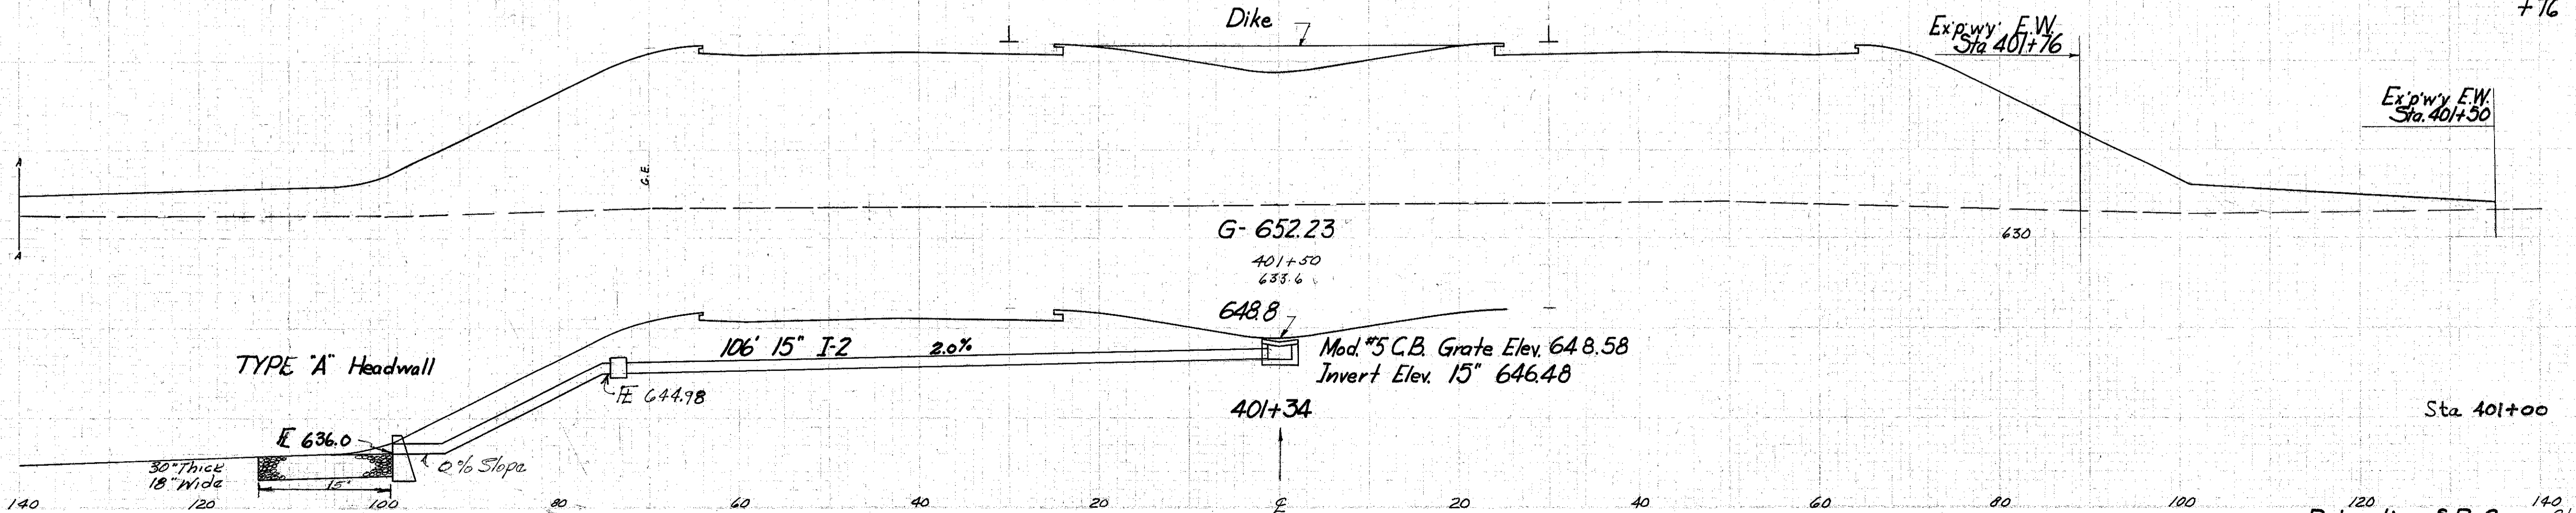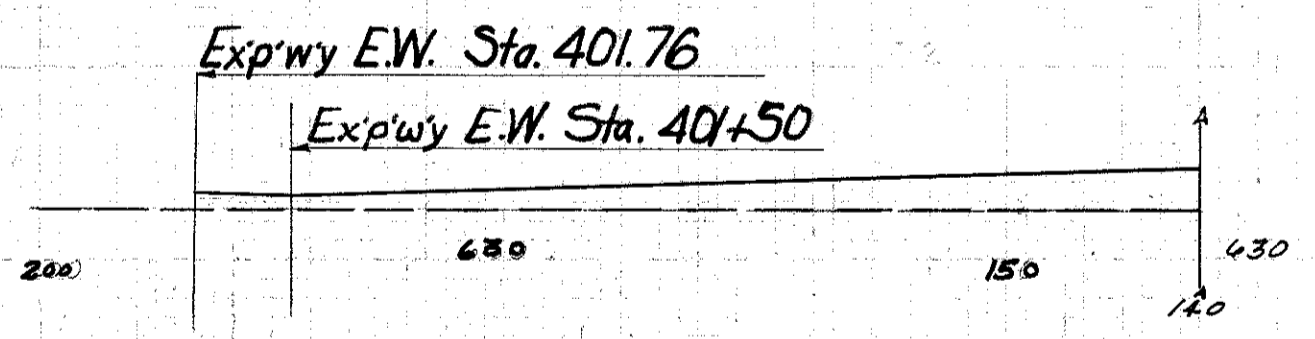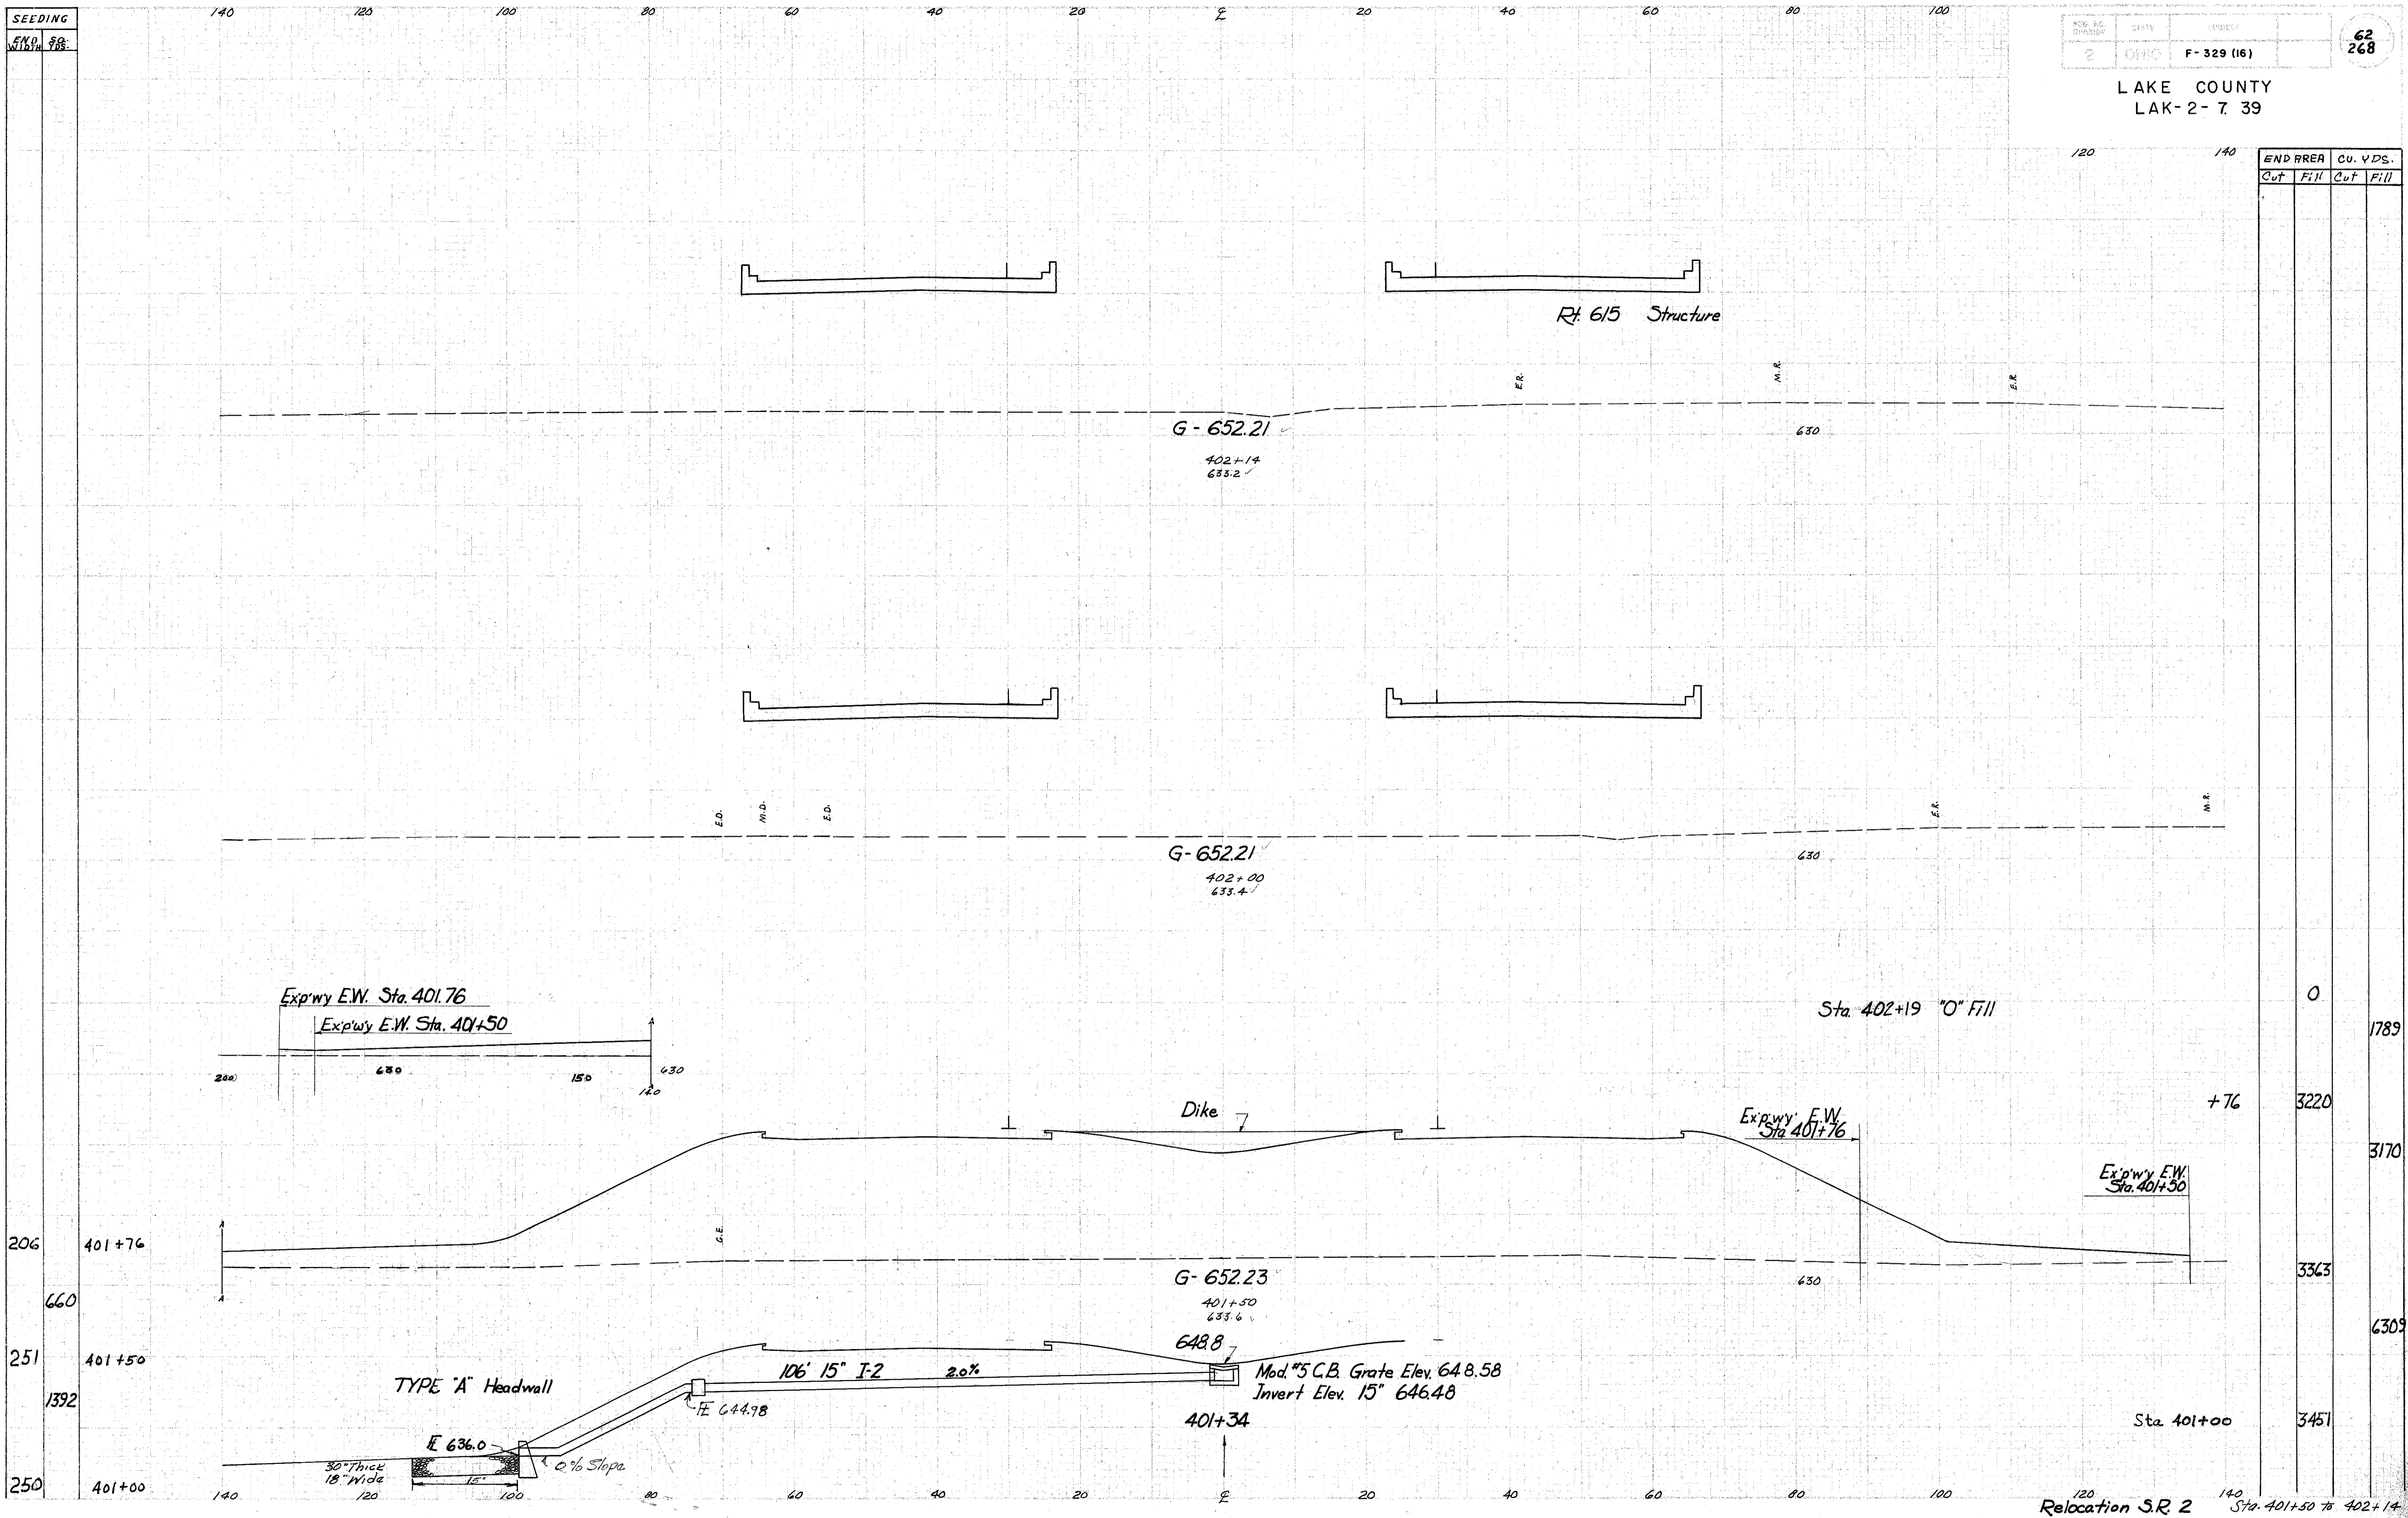

Relocation S.R. 2
120 140
Sta. 401+50 to 402+14

Templates 7/20/58 M.F.
1/27/63 W.M.