

SEEDING
END WIDTH SQ. YDS.


PG. NO. 2
STATE OHIO
PROJECT F-329 (16)

63
268

LAKE COUNTY
LAK-2-7.39

120 140

END AREA CH. YDS.
CUT FILL CUT FILL

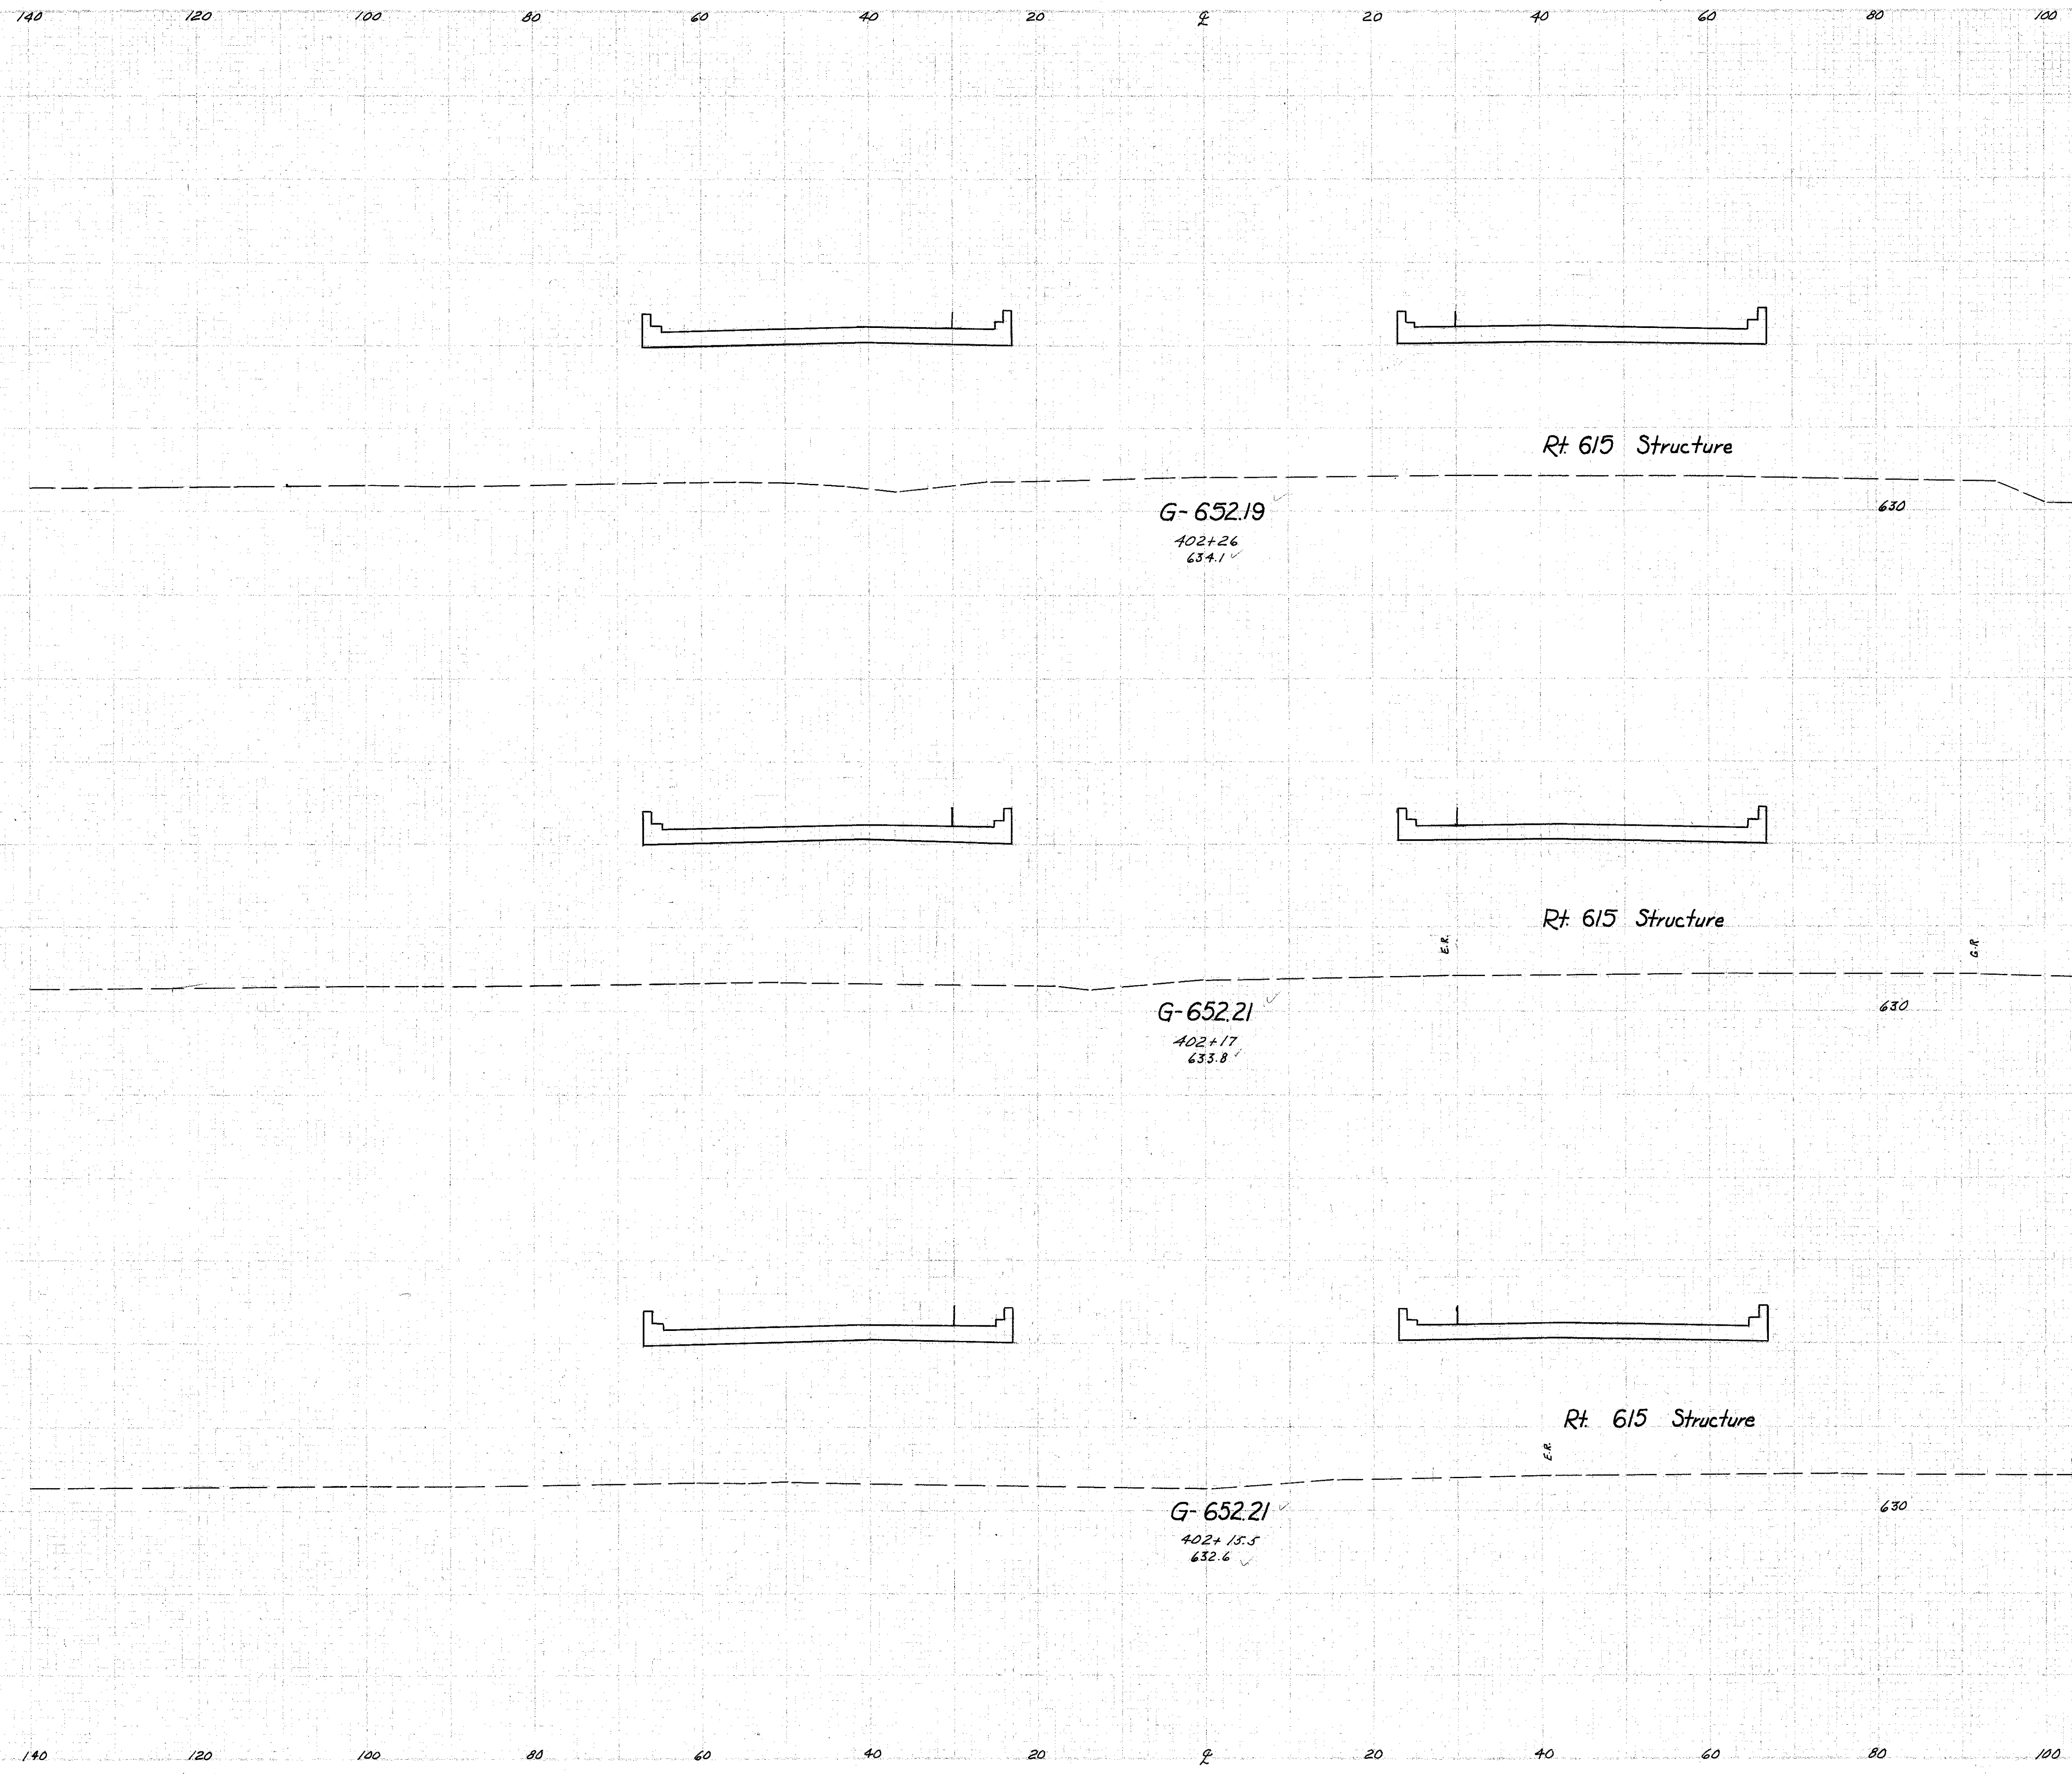

Relocation S.R. 2
Sta. 402+15.5 to 402+26