


SEEDING
END
402+38

PROJ. NO. 2	STATE OHIO	DISTRICT F-329 (16)
----------------	---------------	------------------------

64
268

LAKE COUNTY
LAK-2- 7.39

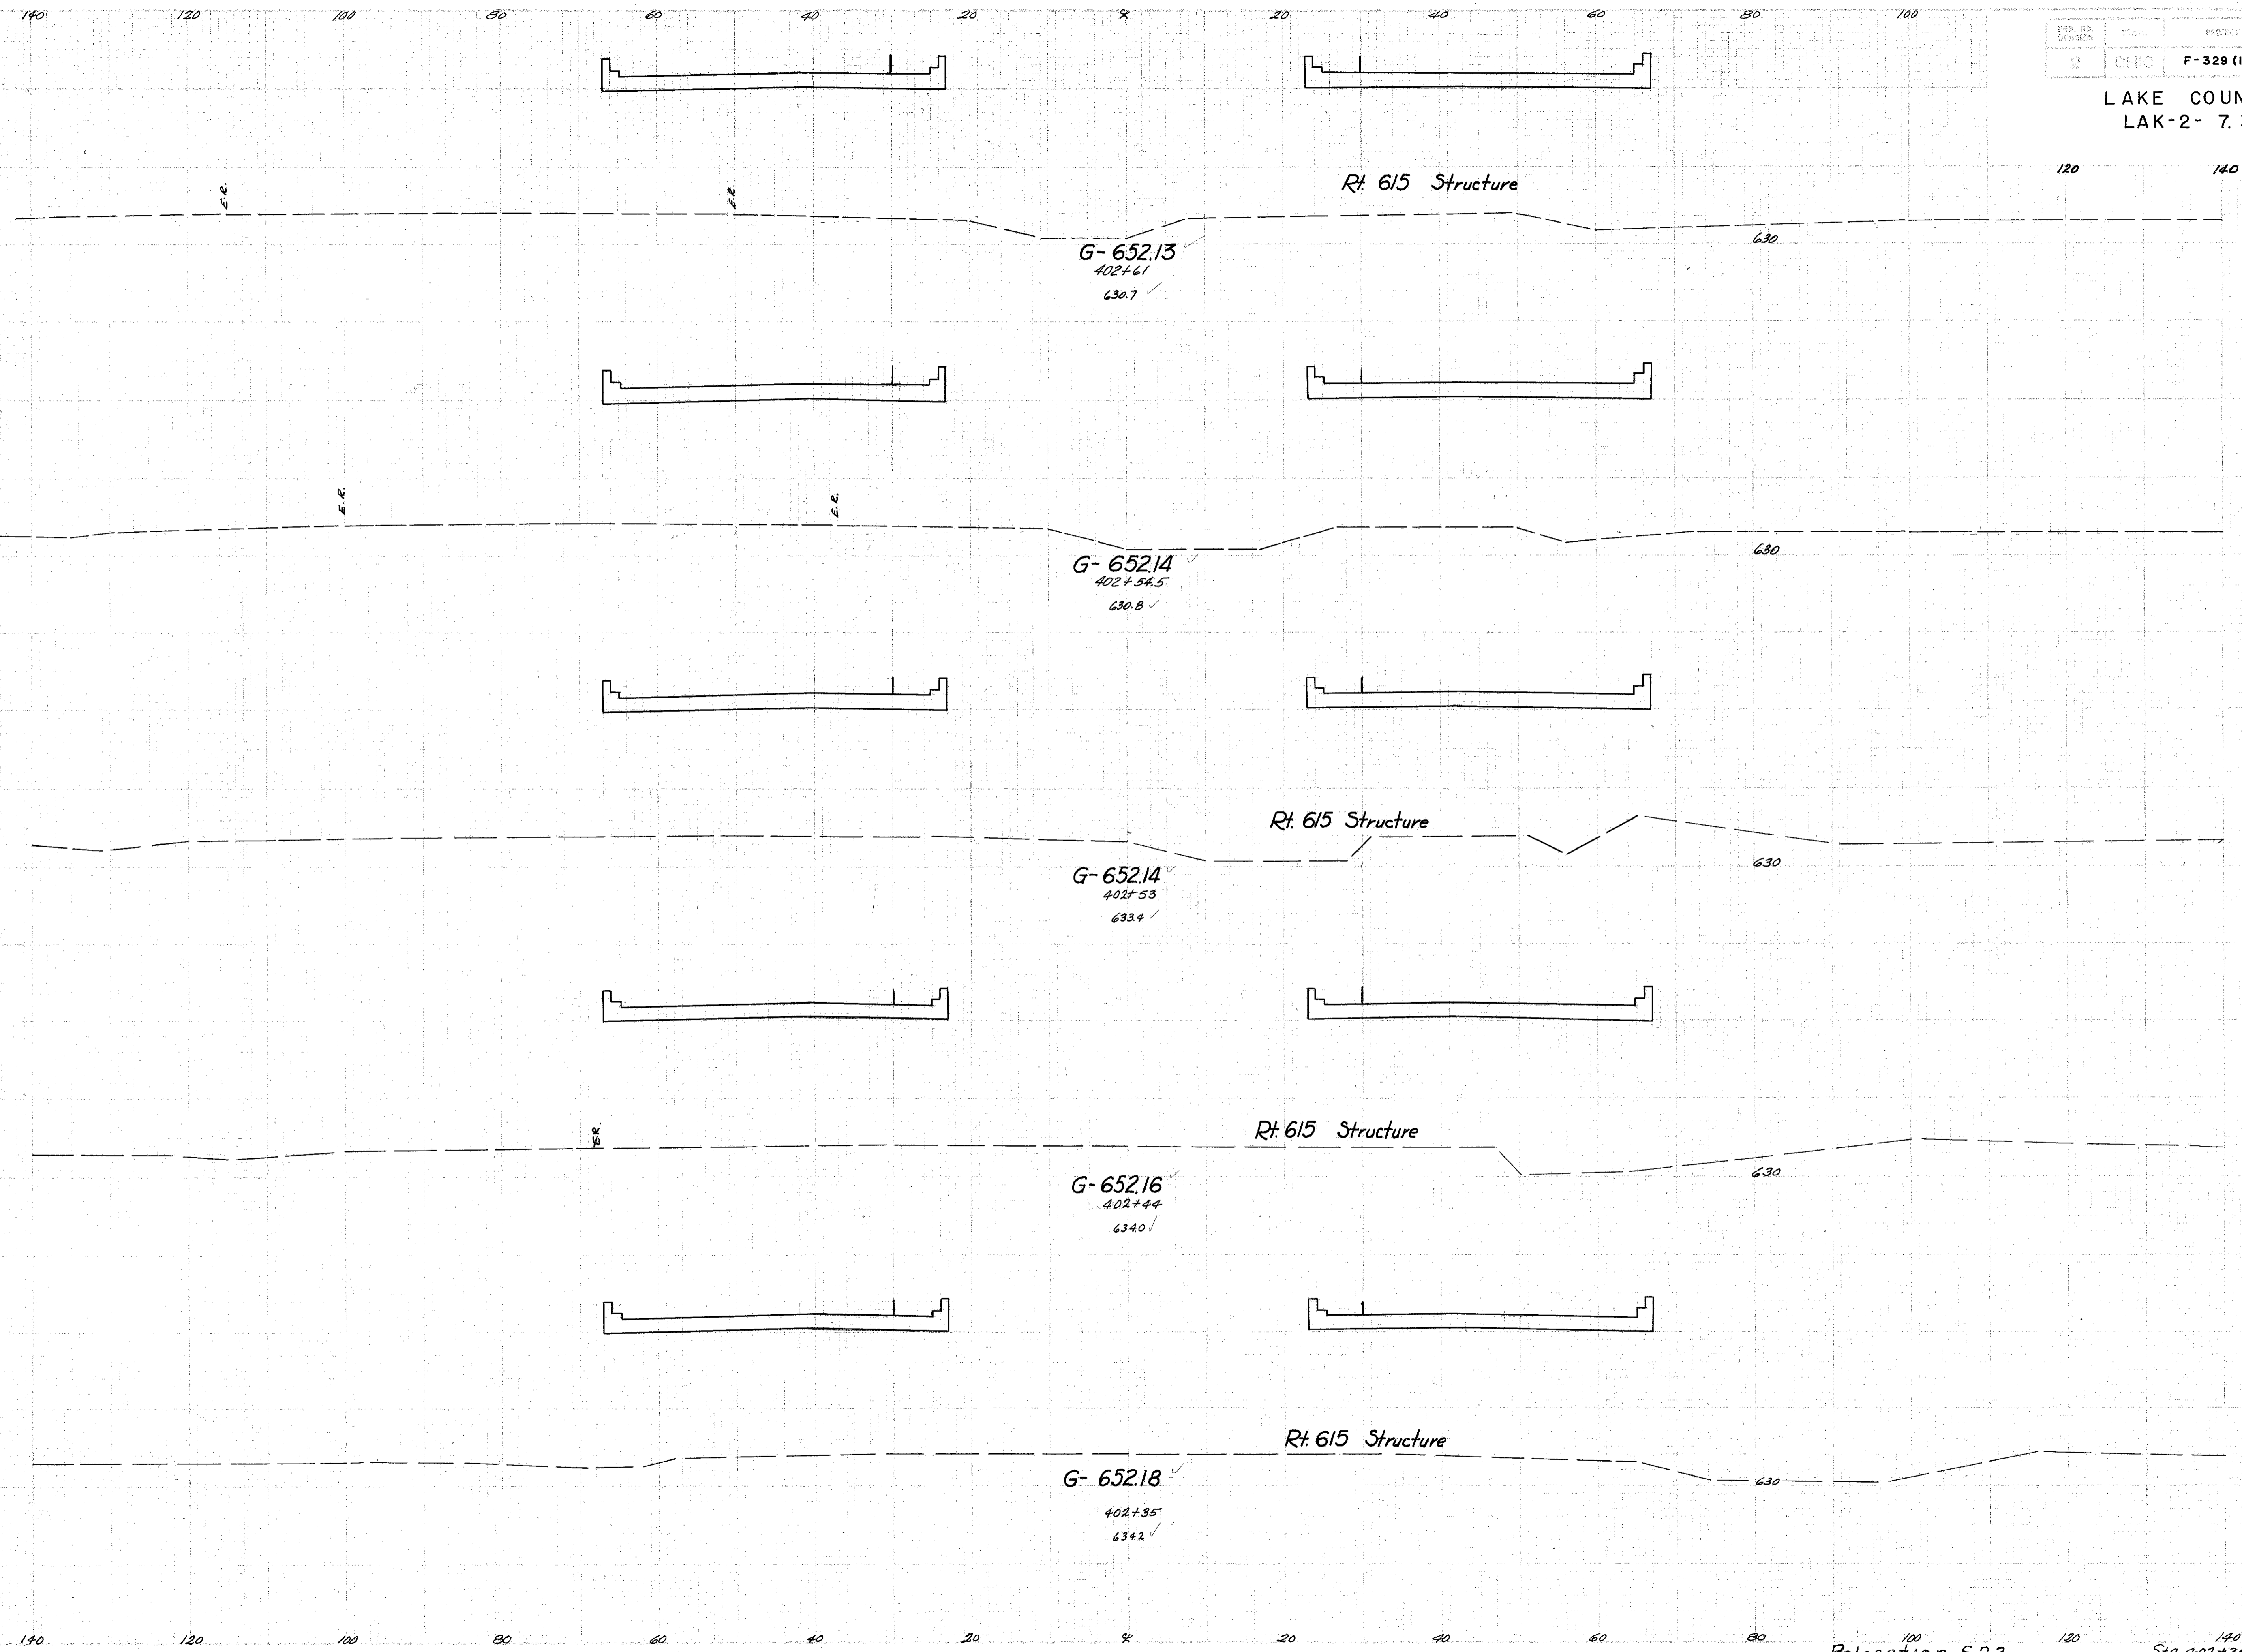

END AREA	CUT	FILL	CUT	FILL
130	630.0			
135	630.0			
150	632.1			
150	633.2			

Relocation SR2
Sta 402+35 to 402+61