


SEEDING
 END W/TH 50s
 50
 556
 50
 795
 93
 1156
 115
 1495
 154
 1939
 195
 2372
 232

140 120 100 80 60 40 20 0 20 40 60 80 100

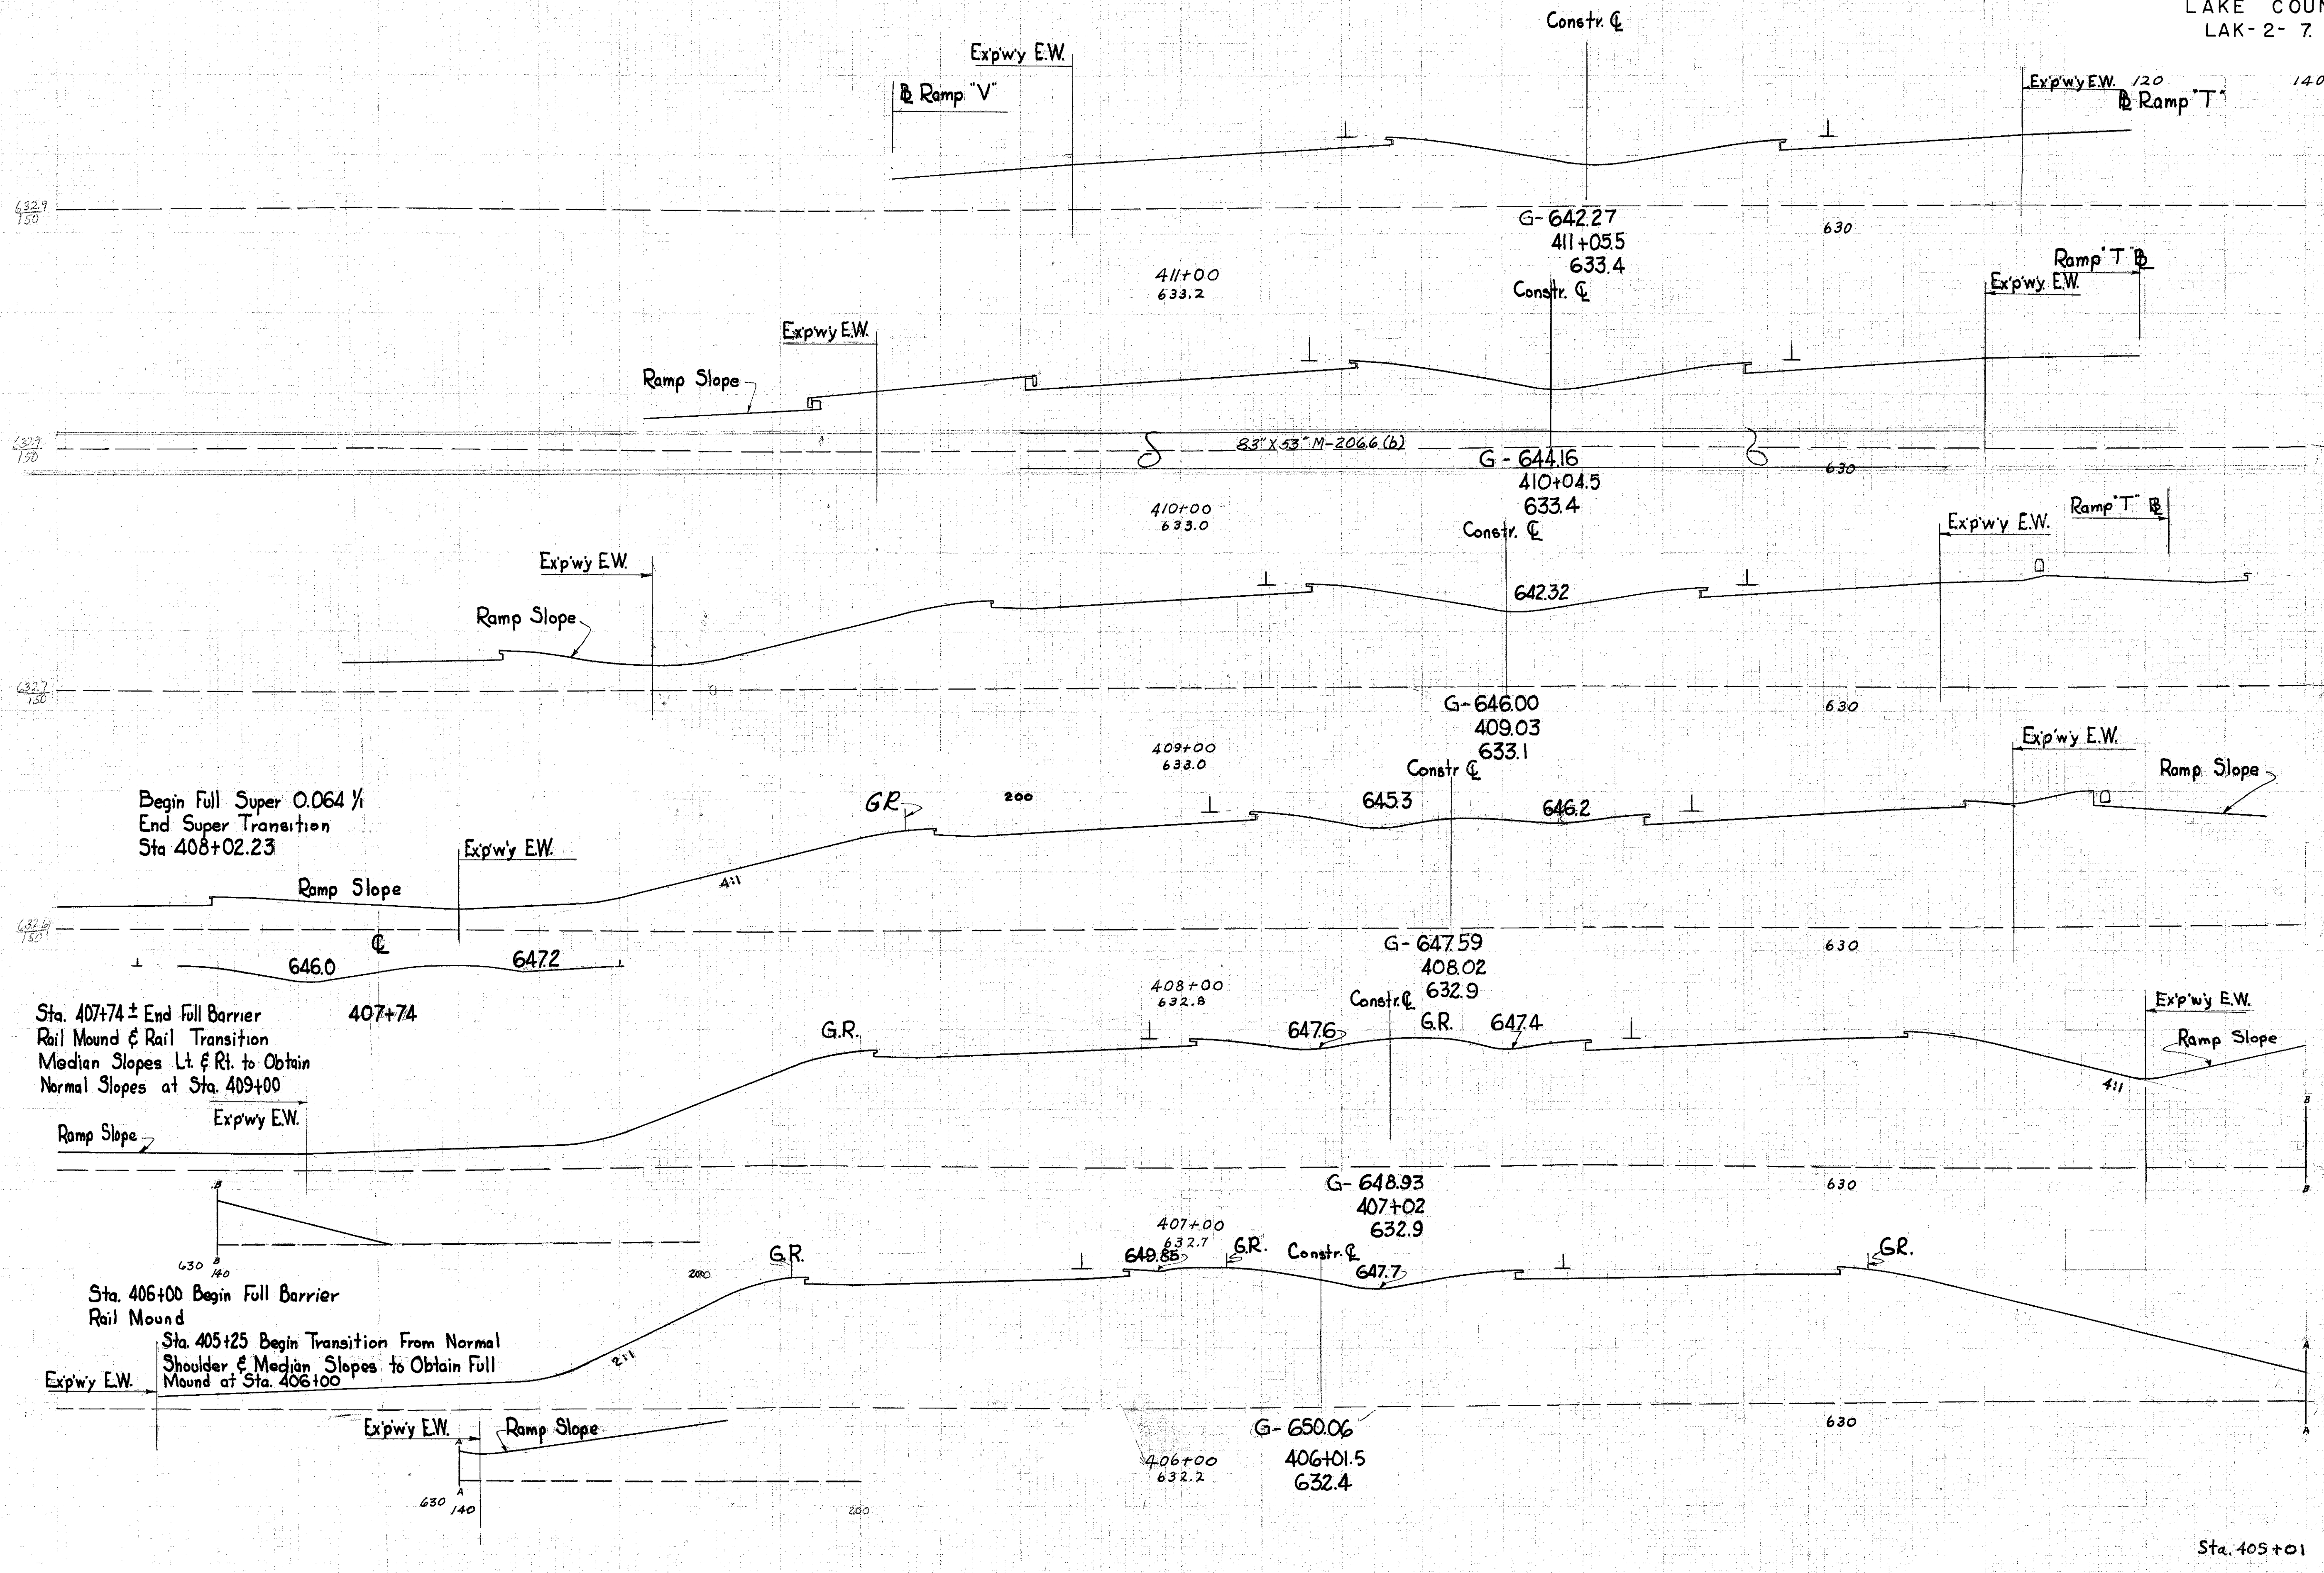

END AREA		CU. YDS.	
Cut	Fill	Cut	Fill
		855	
		1271	3976
		1644	5479
		2246	7276
		2788	9322
		3242	11222
		3280	12138