


SEEDING	END WIDTH	SO. YDS.
	140	
118	630	
1374	630	
128 Ah.	630	
95 B.K.	630	
1105	630	
100	630	
17	630	
99 Ah.	630	
50 B.K.	630	
50	630	
50	630	
6	630	
50	630	
494	630	
50	630	

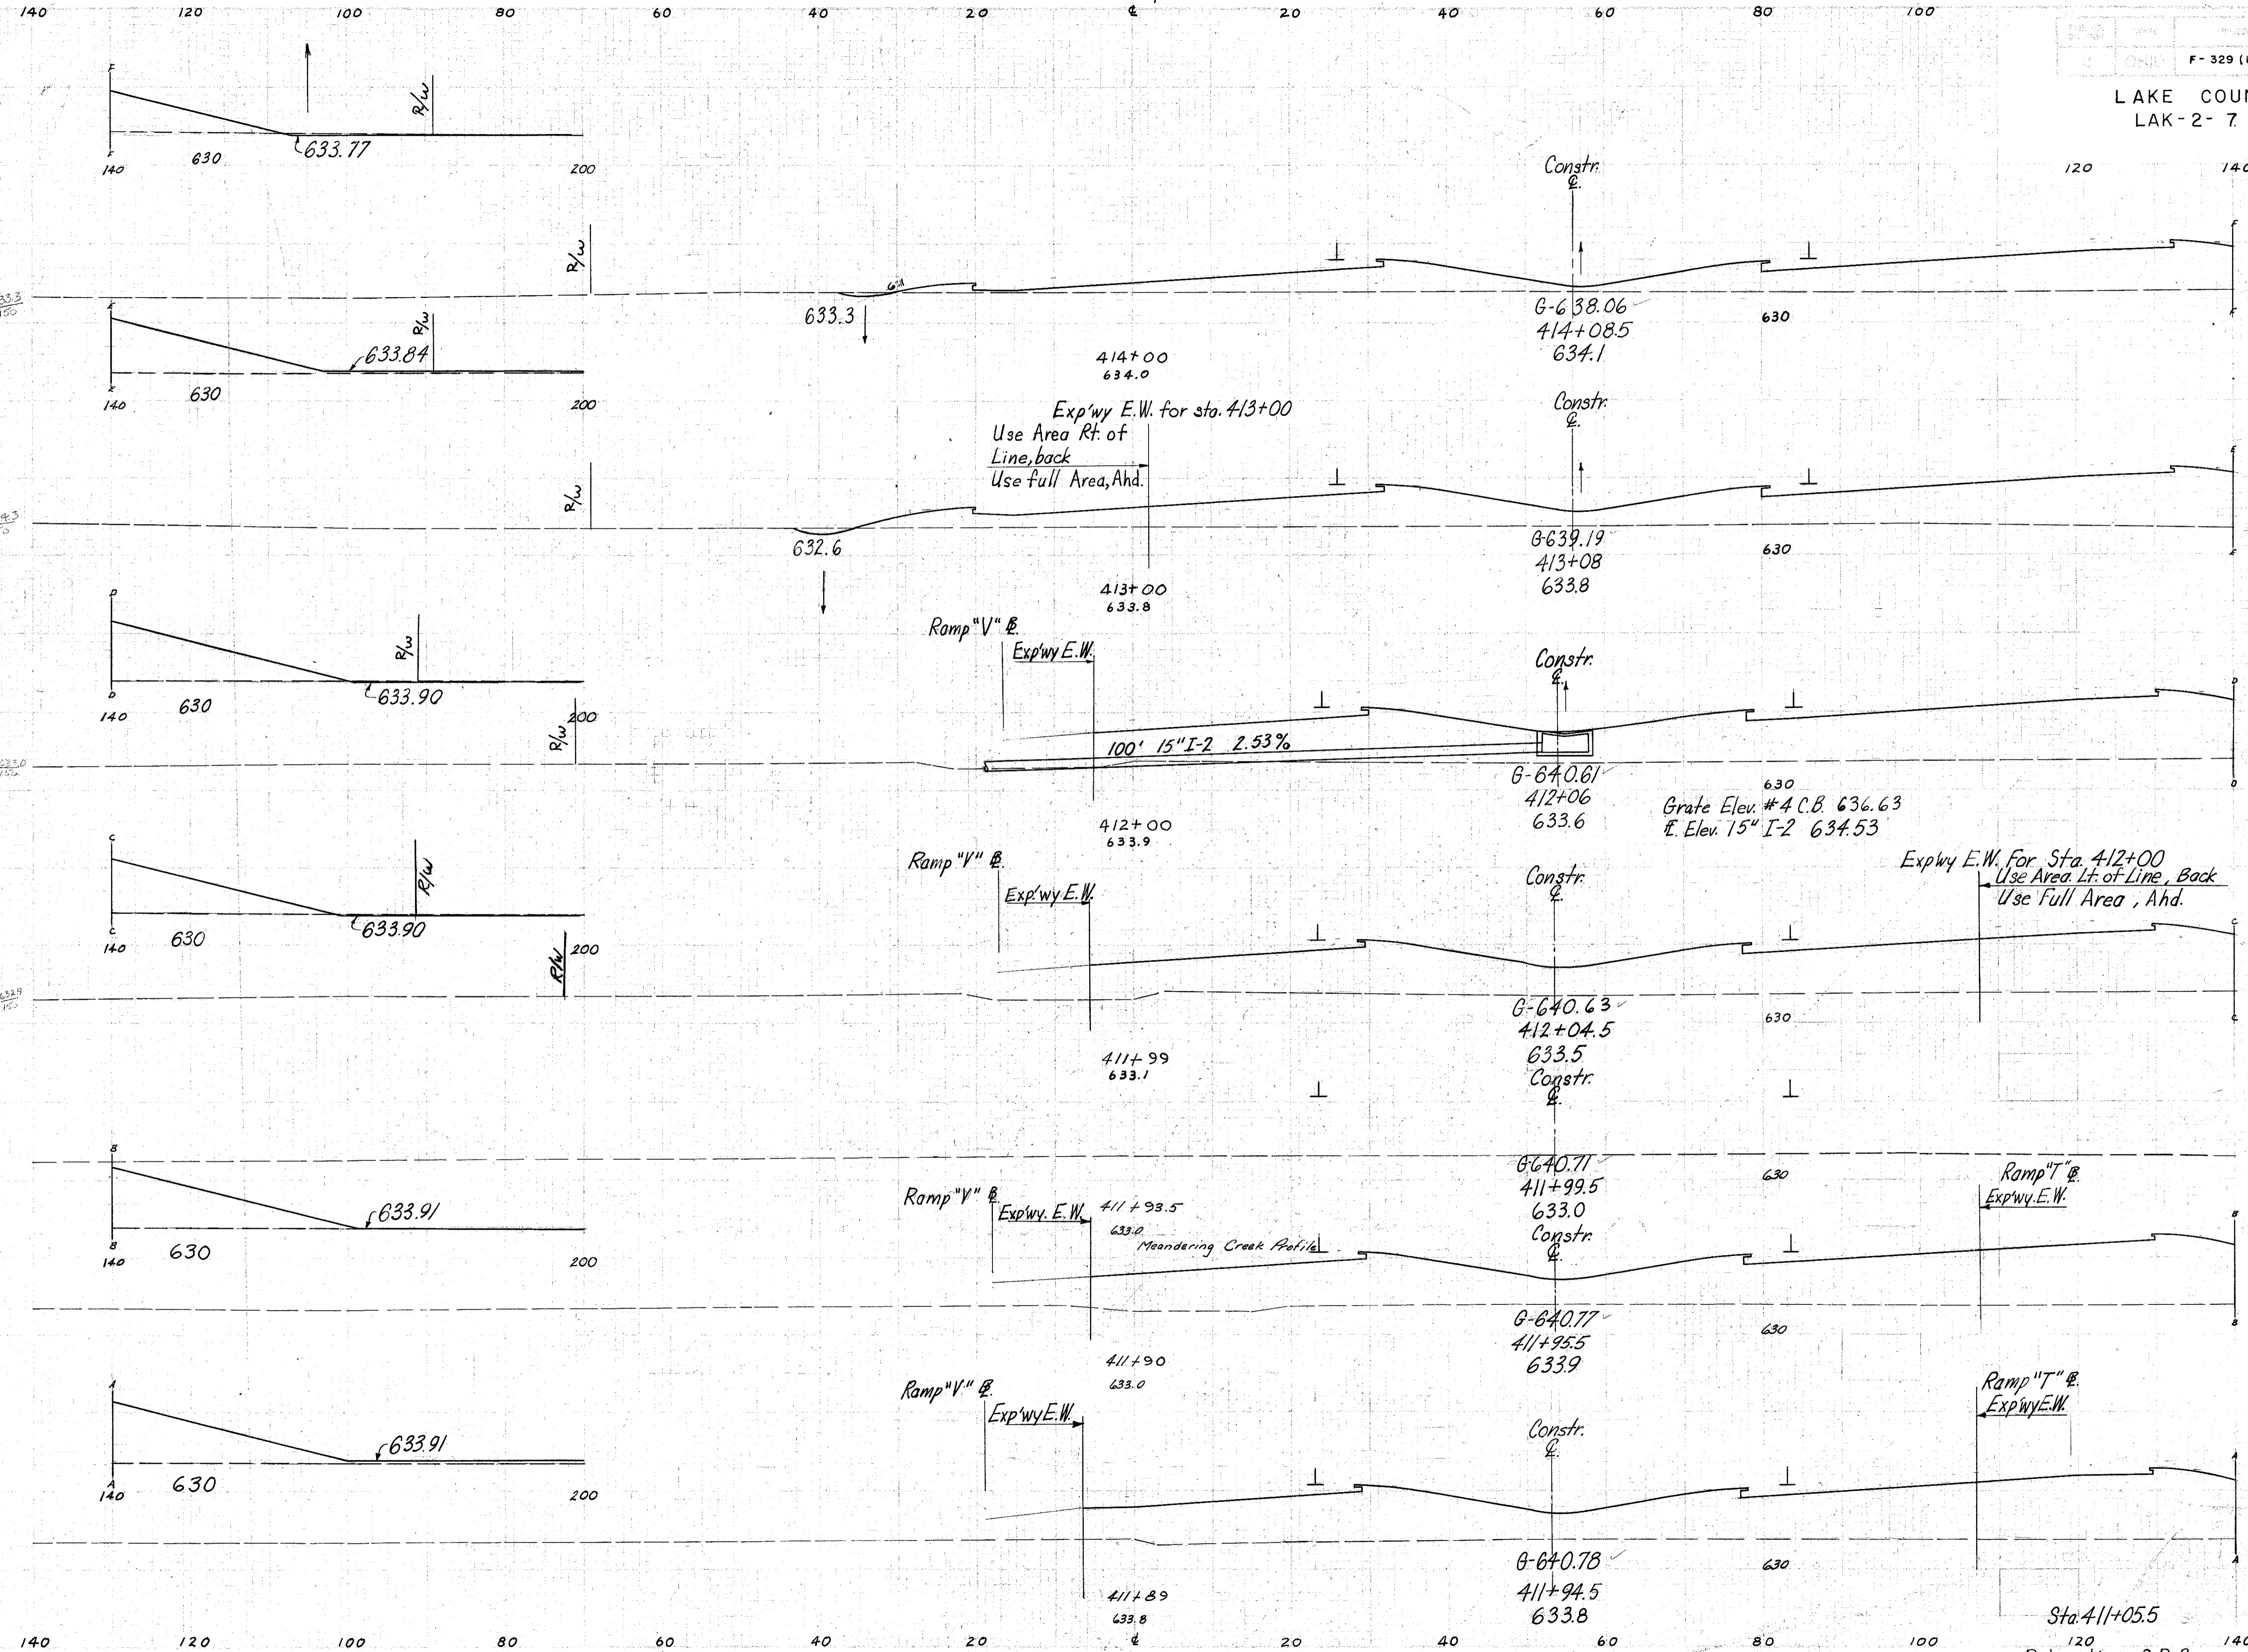

END AREA	CU. YDS.	
	Cut	Fill
3	527	
		2445
787 Ah.		
720 B.K.		
		63
981		
		54
948 Ah.		
599 B.K.		
		200
604		
		23
629		
		2446
855		

Sta. 411+05.5
Relocation S.R.2
STA. 411+94.5 To 414+08.5