


SEEDING  
 END STA. 426+00  
 175  
213  
214  
215  
218  
2406  
2418  
2424  
2489  
158  
159

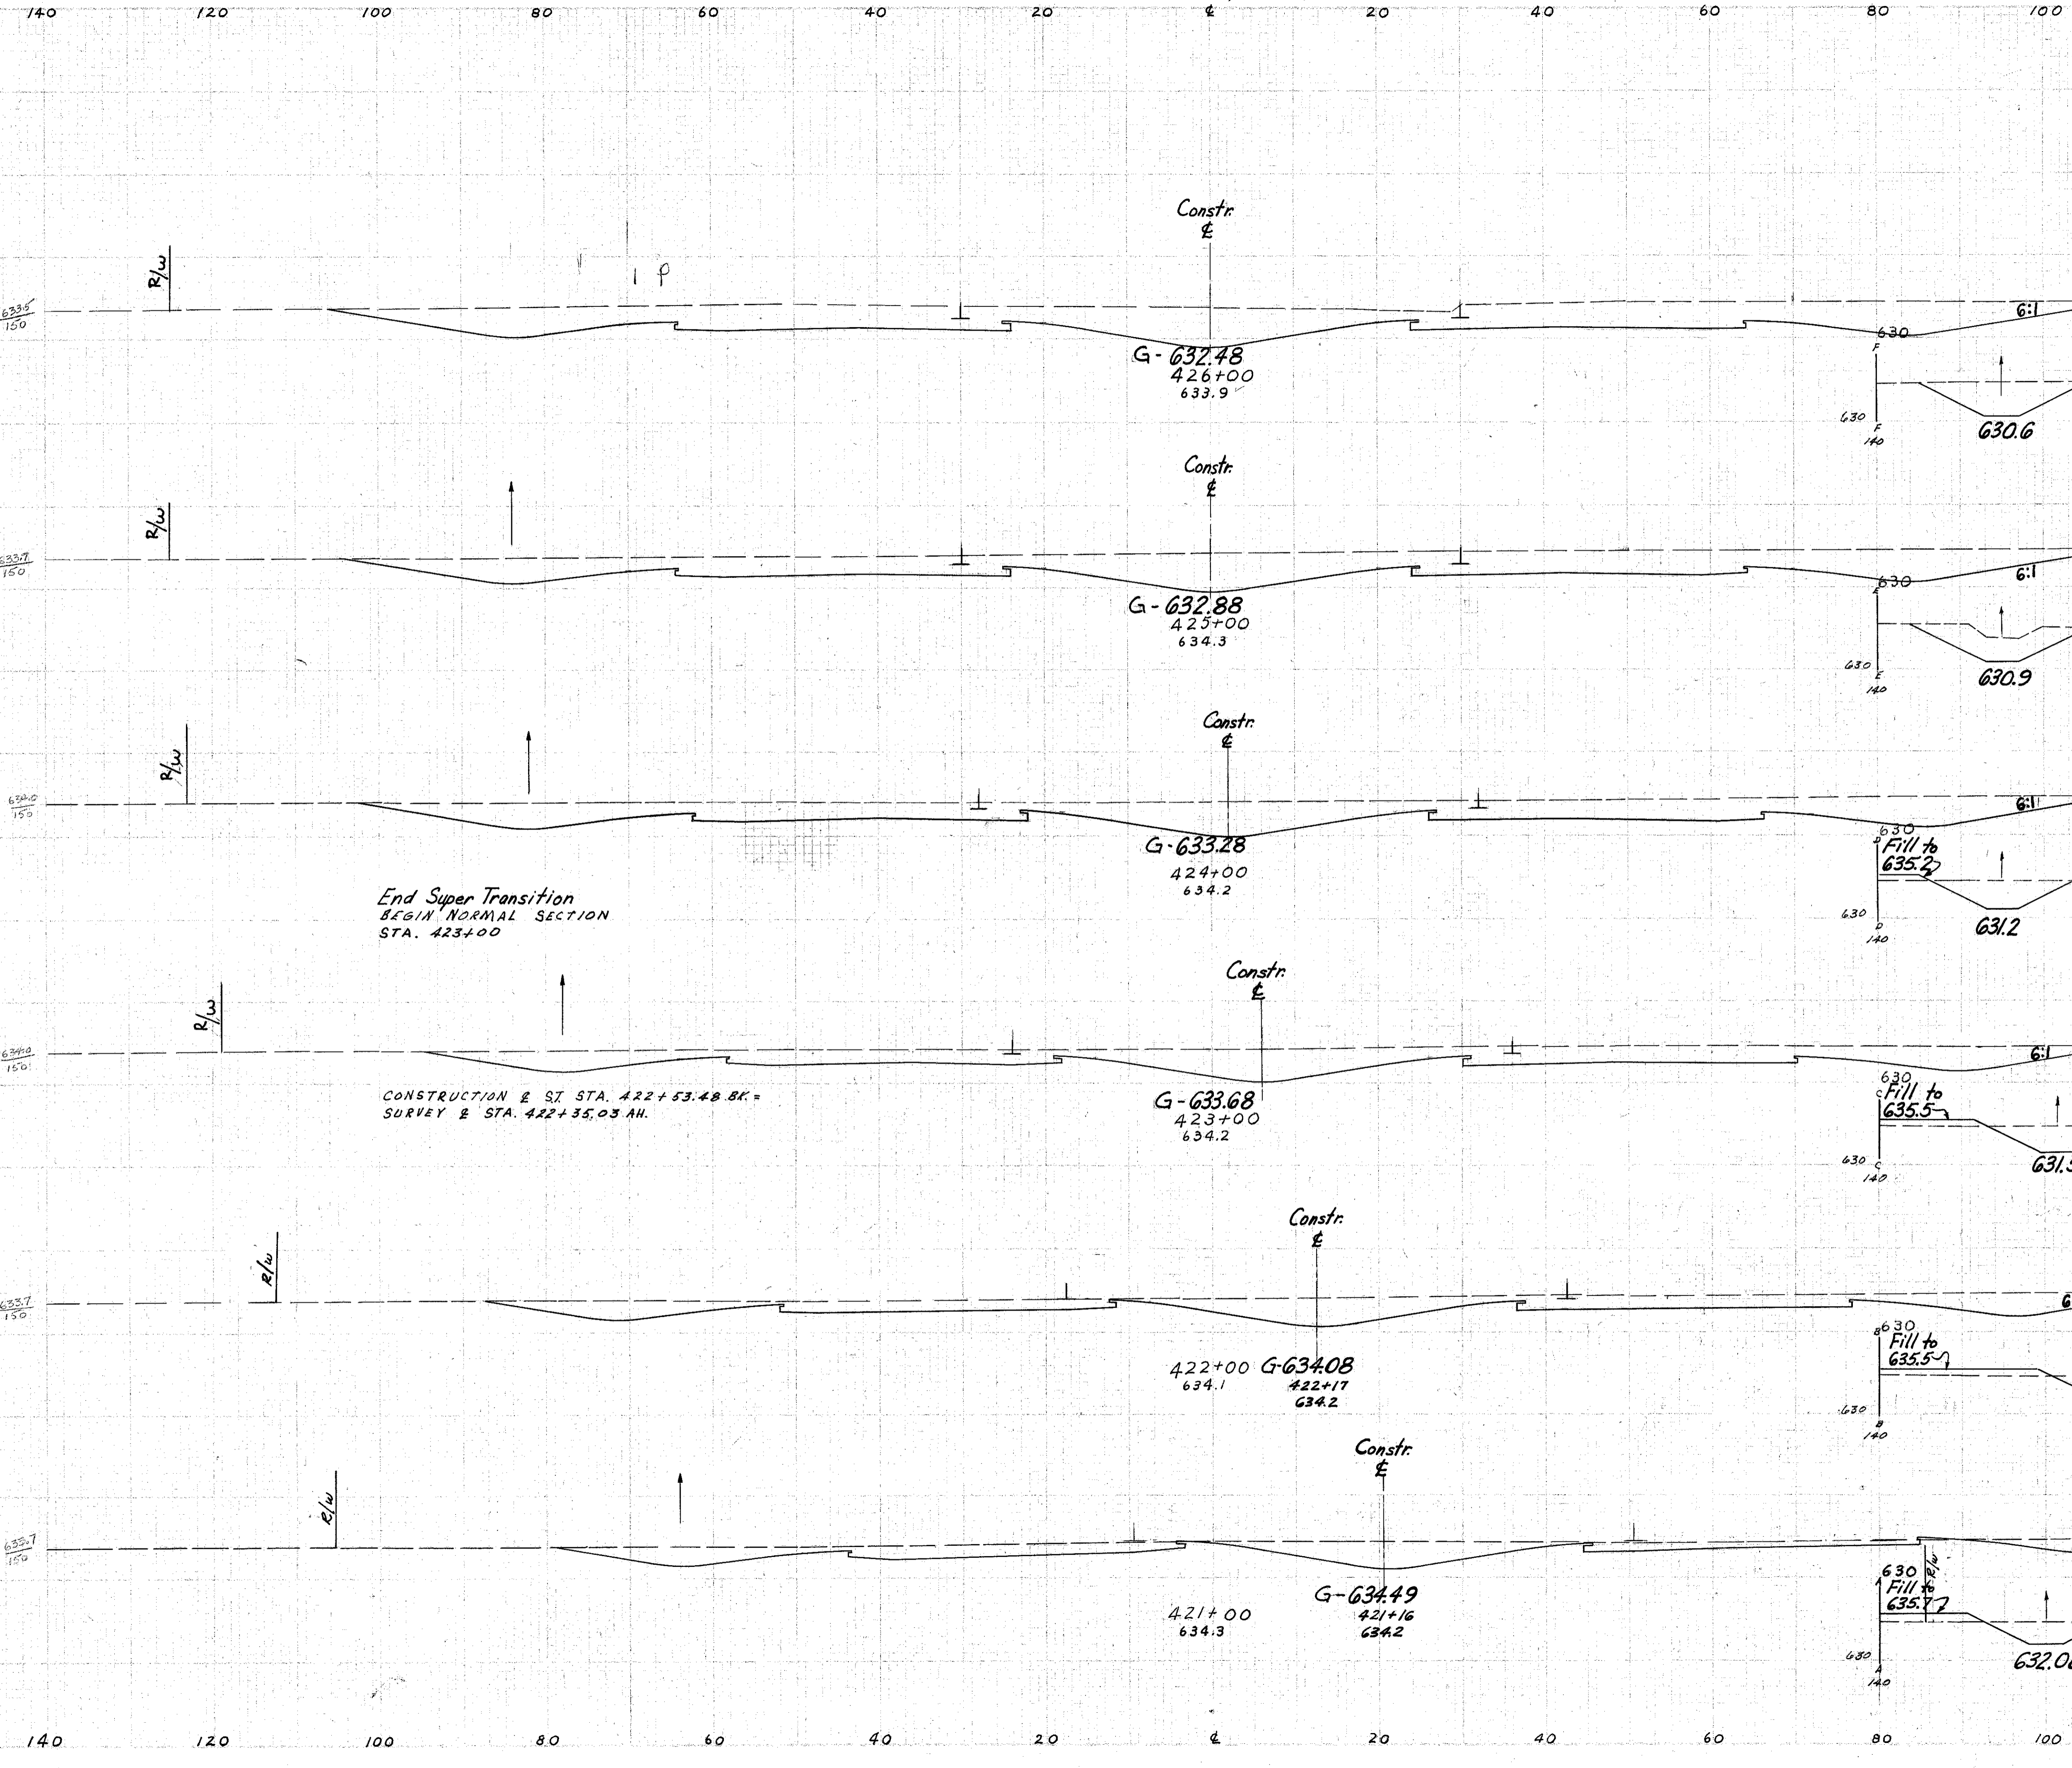

END/REP		CU. YDS.	
Cut	Fill	Cut	Fill
604			2135
549	0		1919
487	27		1657
408	33		1113
316	37		1045
245	38		787
180	59		

LAKE COUNTY  
 LAK-2-7.39

69  
268

Sta 420+16  
 Relocation S.R.2  
 STA. 421+16 to 426+00

To notes, also Mr. [unclear]  
 - 9-16-58  
 - 9-16-58