


SEEDING
END WIDTH YDS.
156
1767
162
1861
173
1928
174
1933
174
1895
167
1845
165

140 120 100 80 60 40 20 0 20 40 60 80 100

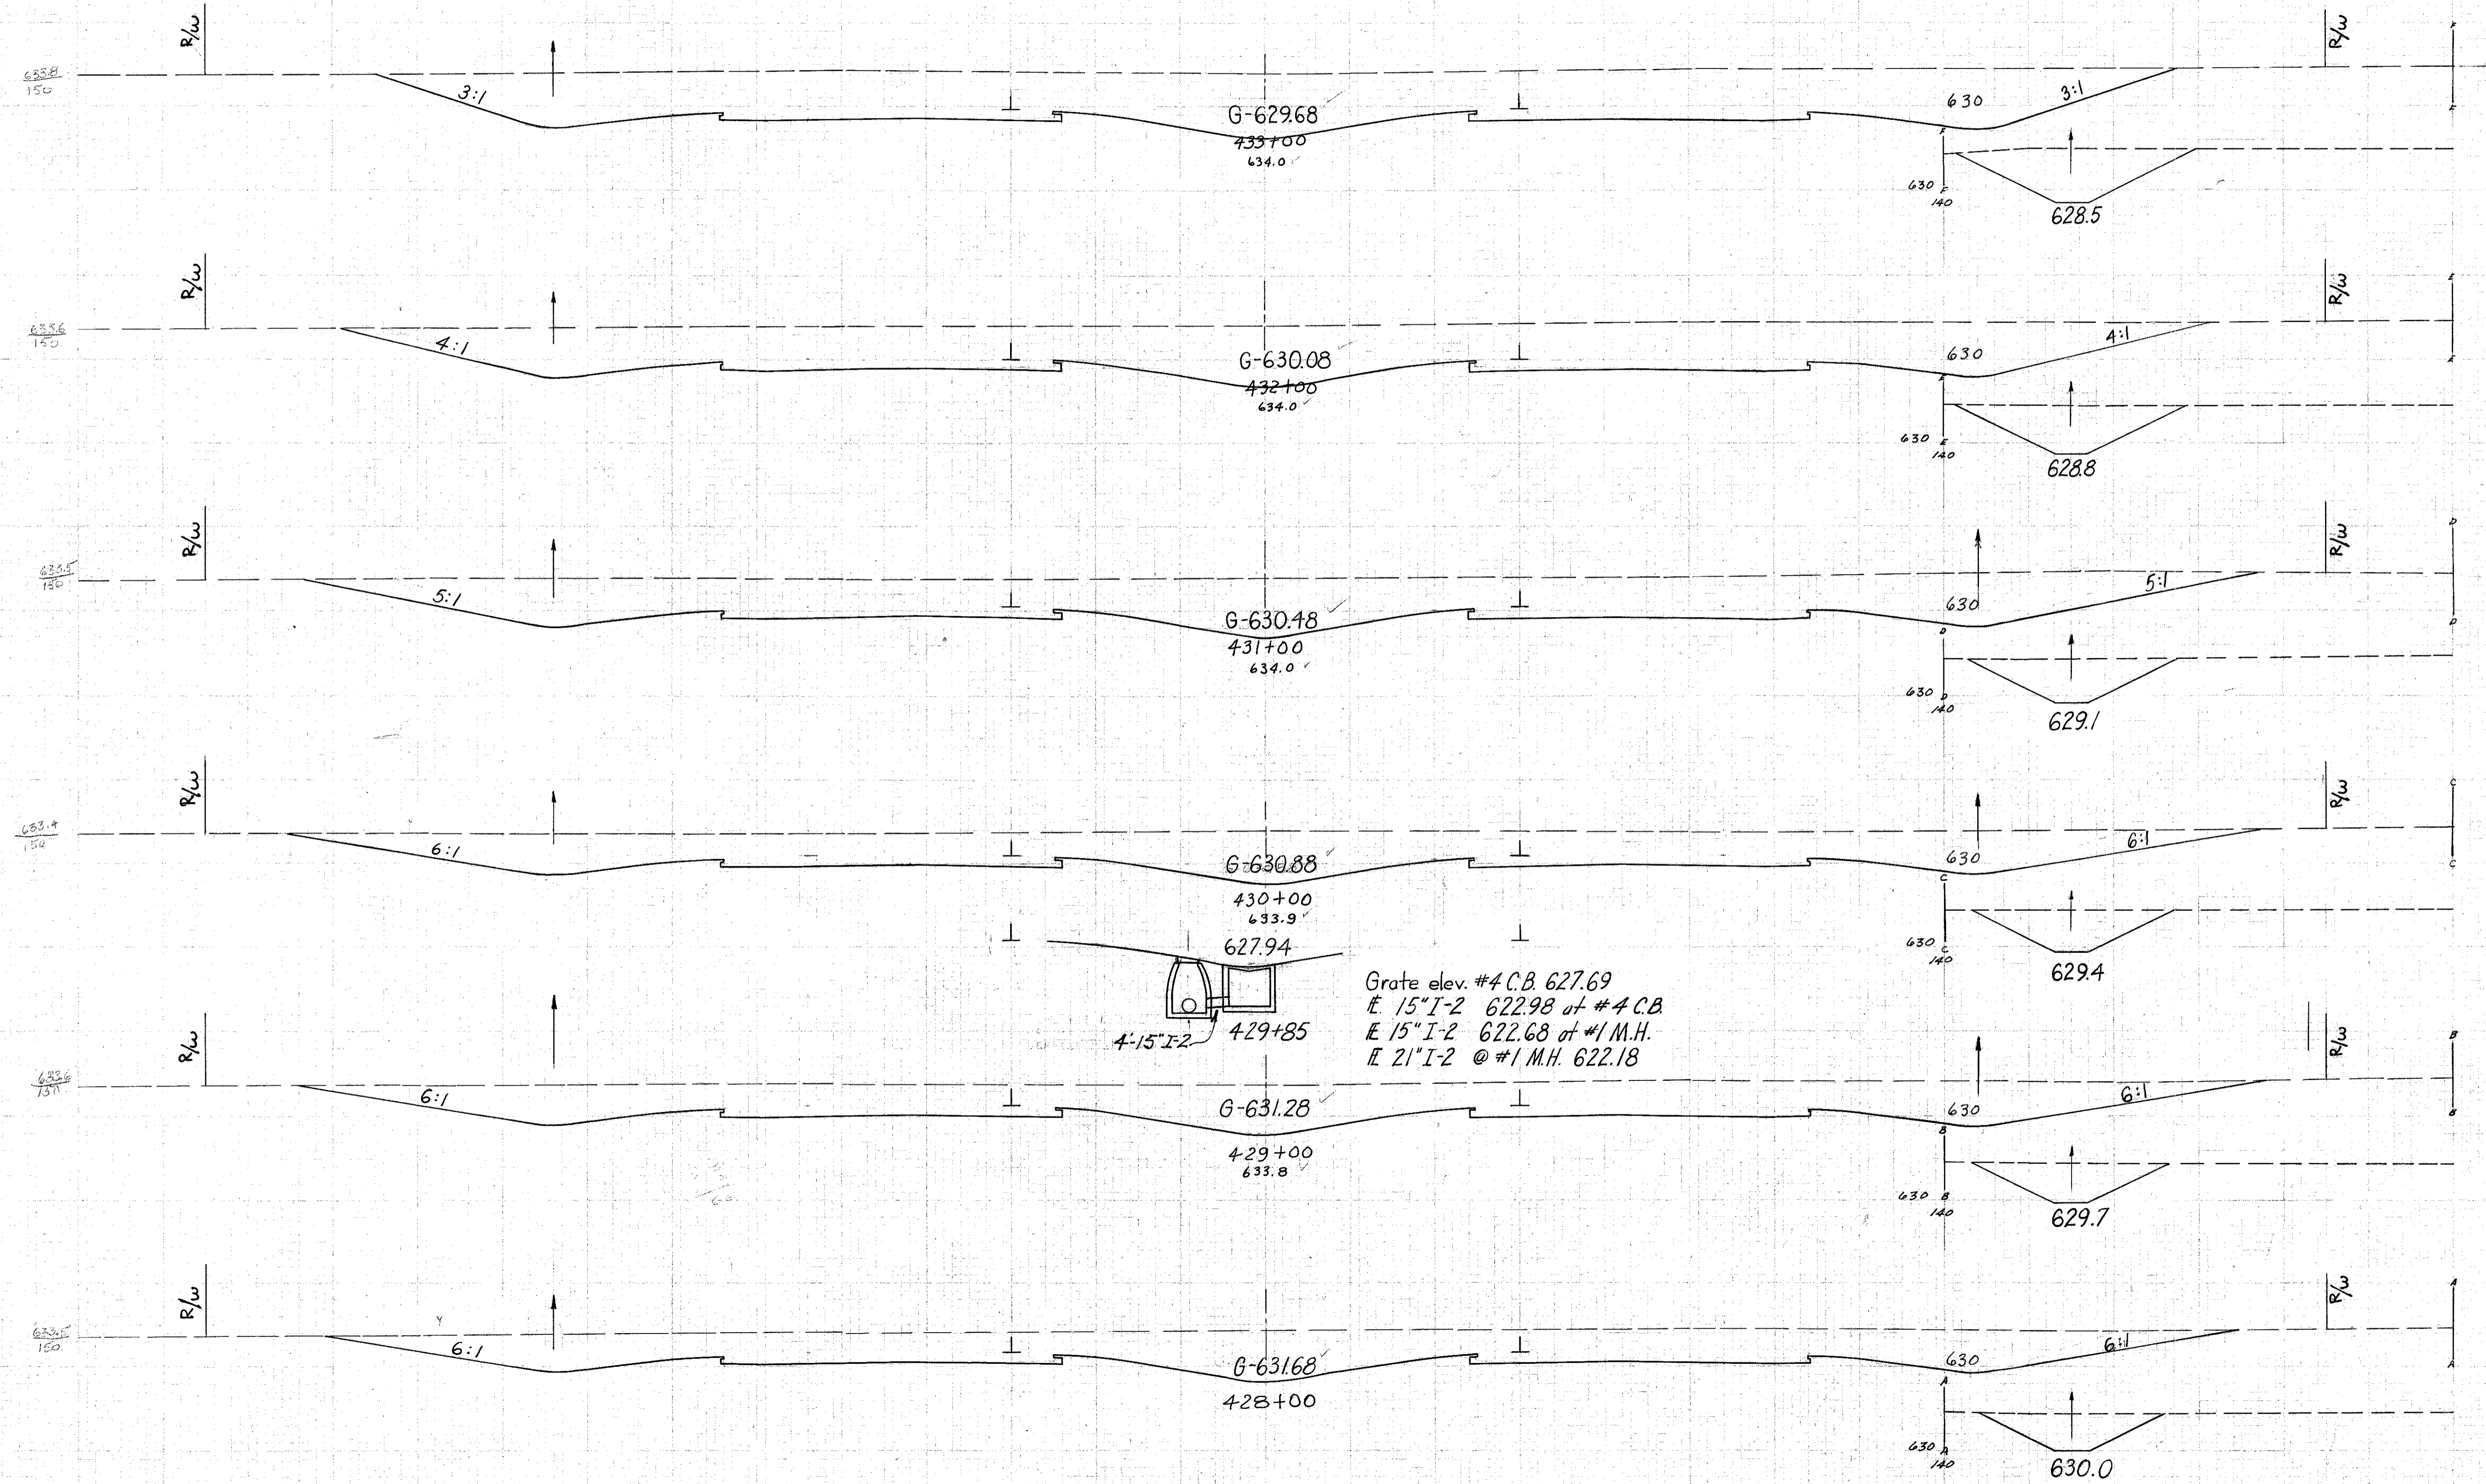

END AREA		C.U. VDS.	
Cut	Fill	Cut	Fill
1167			4220
1112			3954
1023			3544
891			3256
867			3144
831			2943
758			

4'-15" I-2
429+85
Grate elev. #4 C.B. 627.69
15" I-2 622.98 at #4 C.B.
15" I-2 622.68 at #1 M.H.
21" I-2 @ #1 M.H. 622.18

Checked 9-16-59
Designed 9-16-58
Plotted H1 2-18-57
VP 2-18-57
Templeton
W.L. 12-58
Templeton, Raymond
1/13/58

Sta. 427+00
Relocation S.R.2
Sta. 428+00 to 433+00