


SEEDING
5/10
1/28

140 120 100 80 60 40 20 0 20 40 60 80 100

DATE: 7/31/39
PROJECT: F-329 (16)

73
268

LAKE COUNTY
LAK-2-7.39

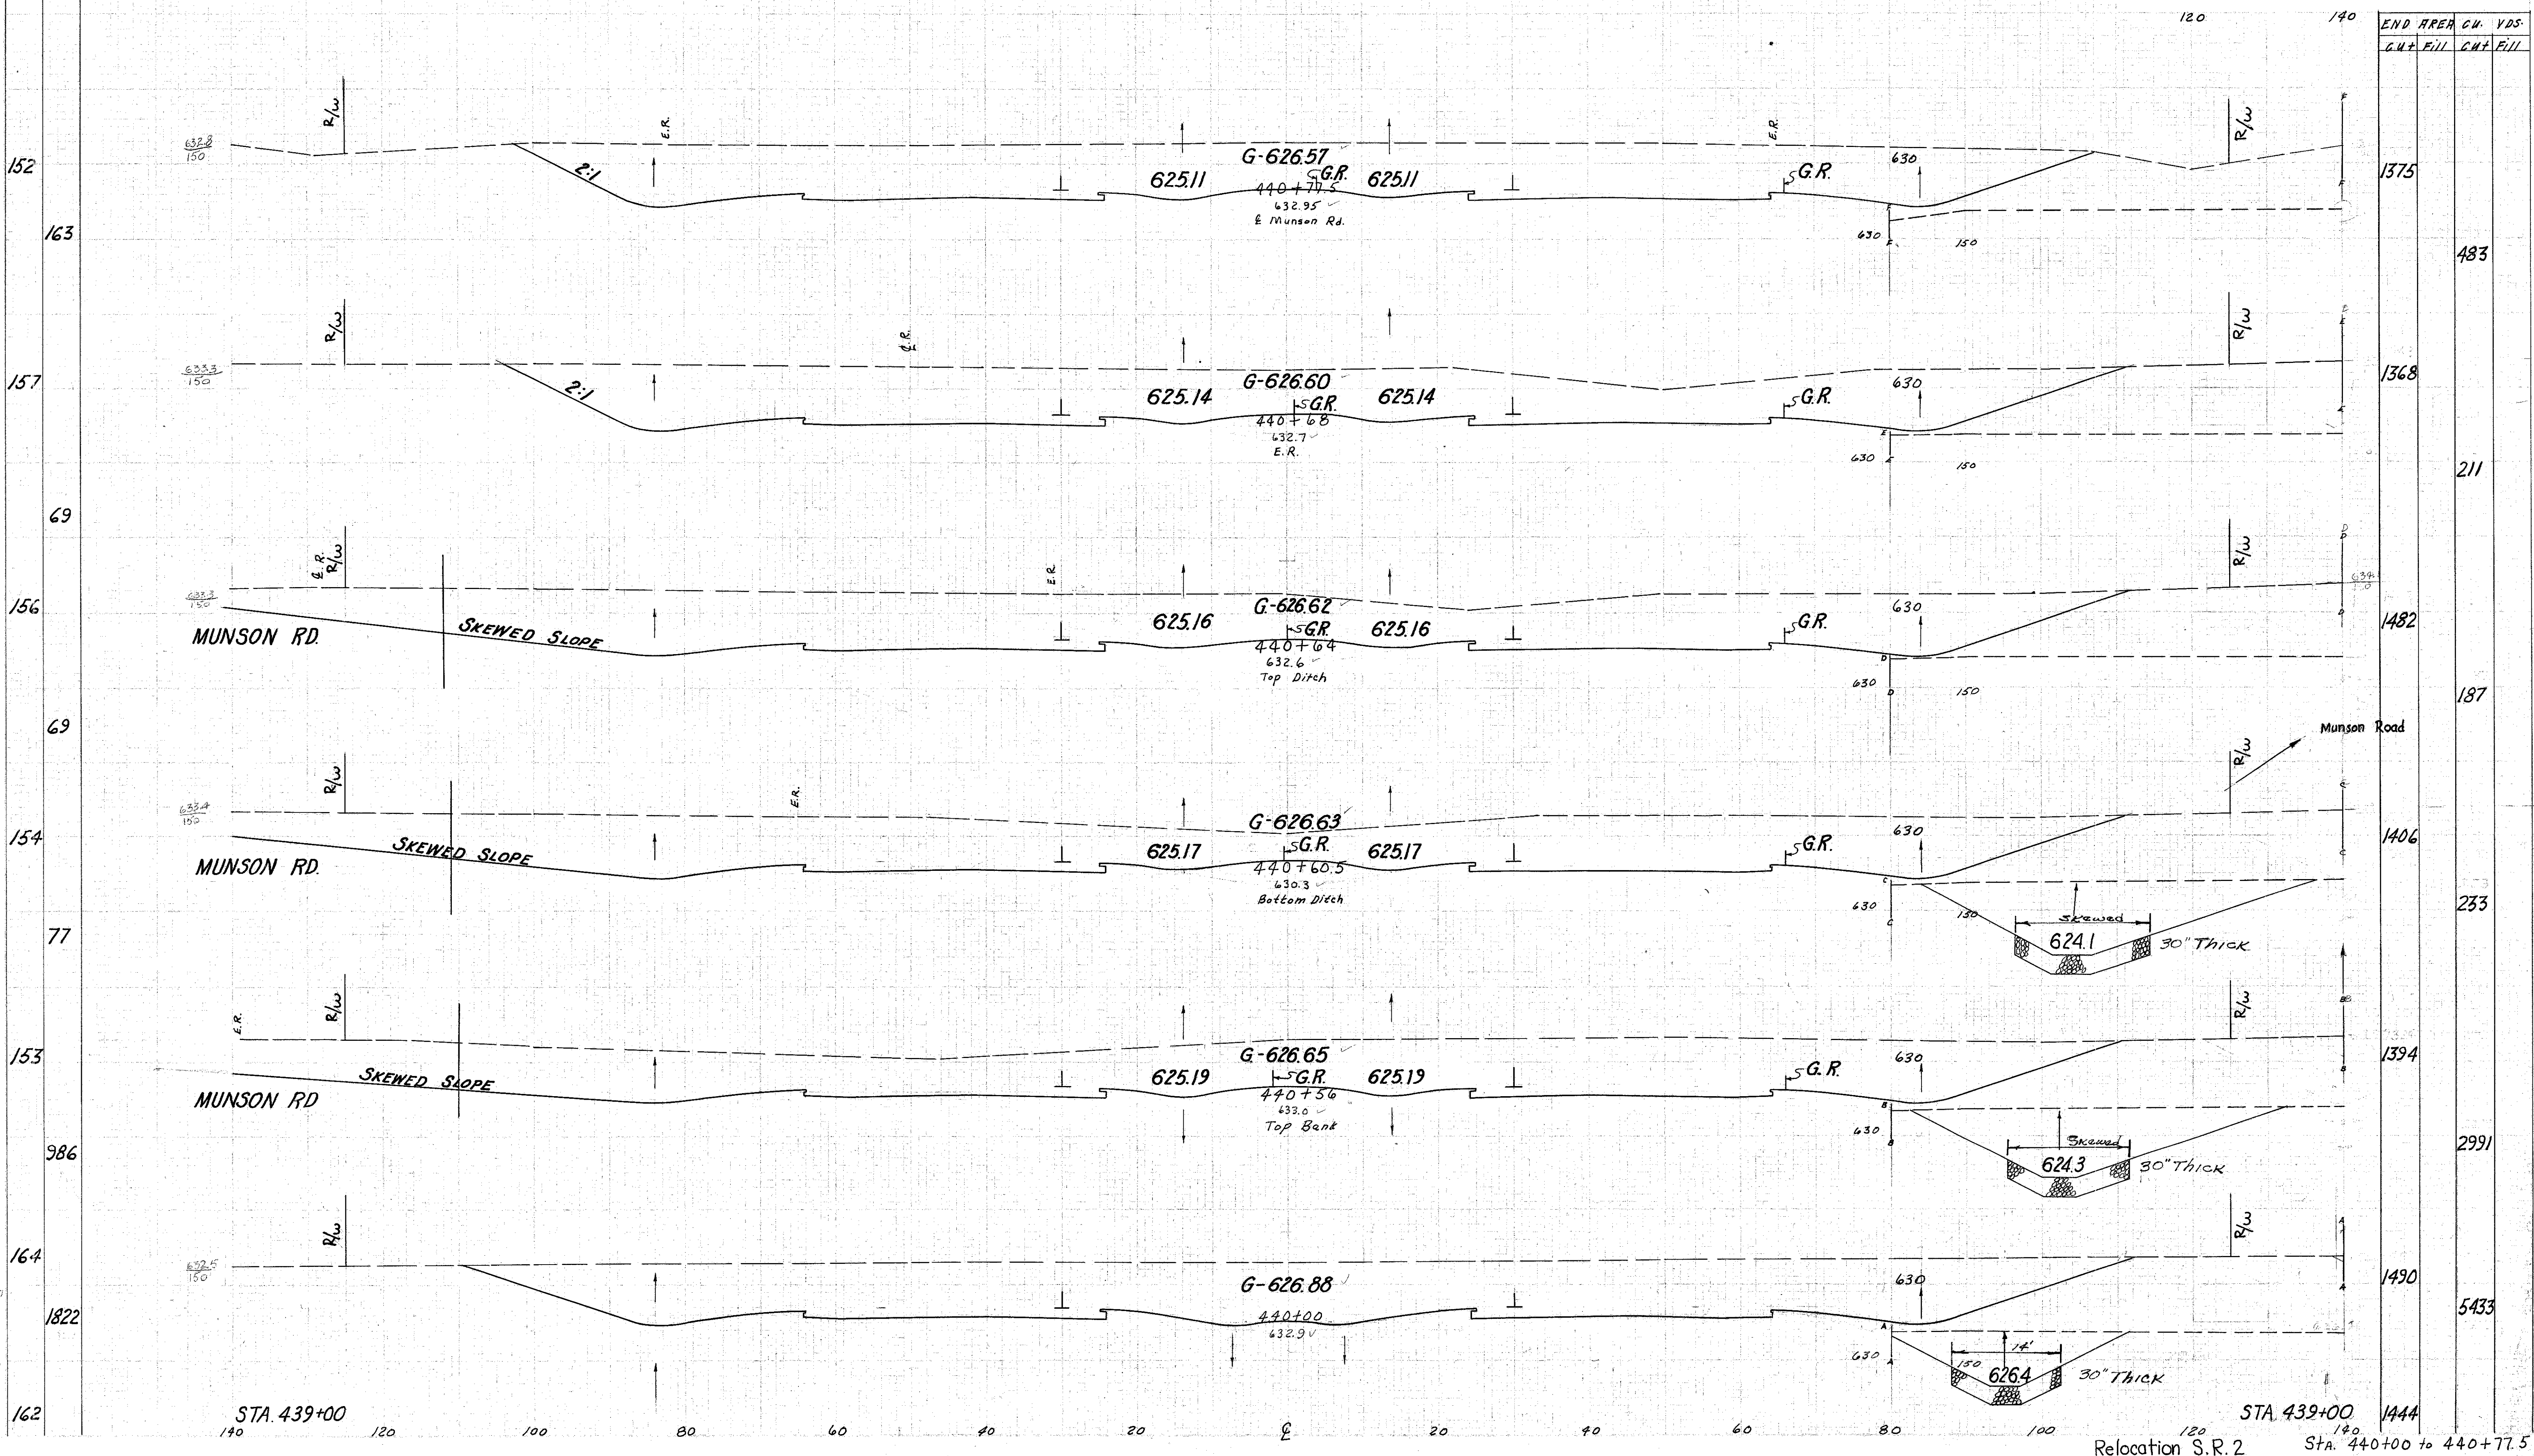

END AREA	CU. YDS.
GUT. FILL	GUT. FILL
1375	483
1368	211
1482	187
1406	253
1394	2991
1490	5433
1444	

STA. 439+00

STA. 439+00

Relocation S.R.2 Sta. 440+00 to 440+77.5

PLOTTED BY DEB-26-57
 ✓ LEB 3-26-57
 W.R.L.
 Templates by W.L.
 Check Book #16-58
 ✓ E.C. 9-16-58
 Templates Used
 W.M. 10-15-58
 ✓ 11-21-58 140