


LAKE COUNTY
LAK-2- 7.39

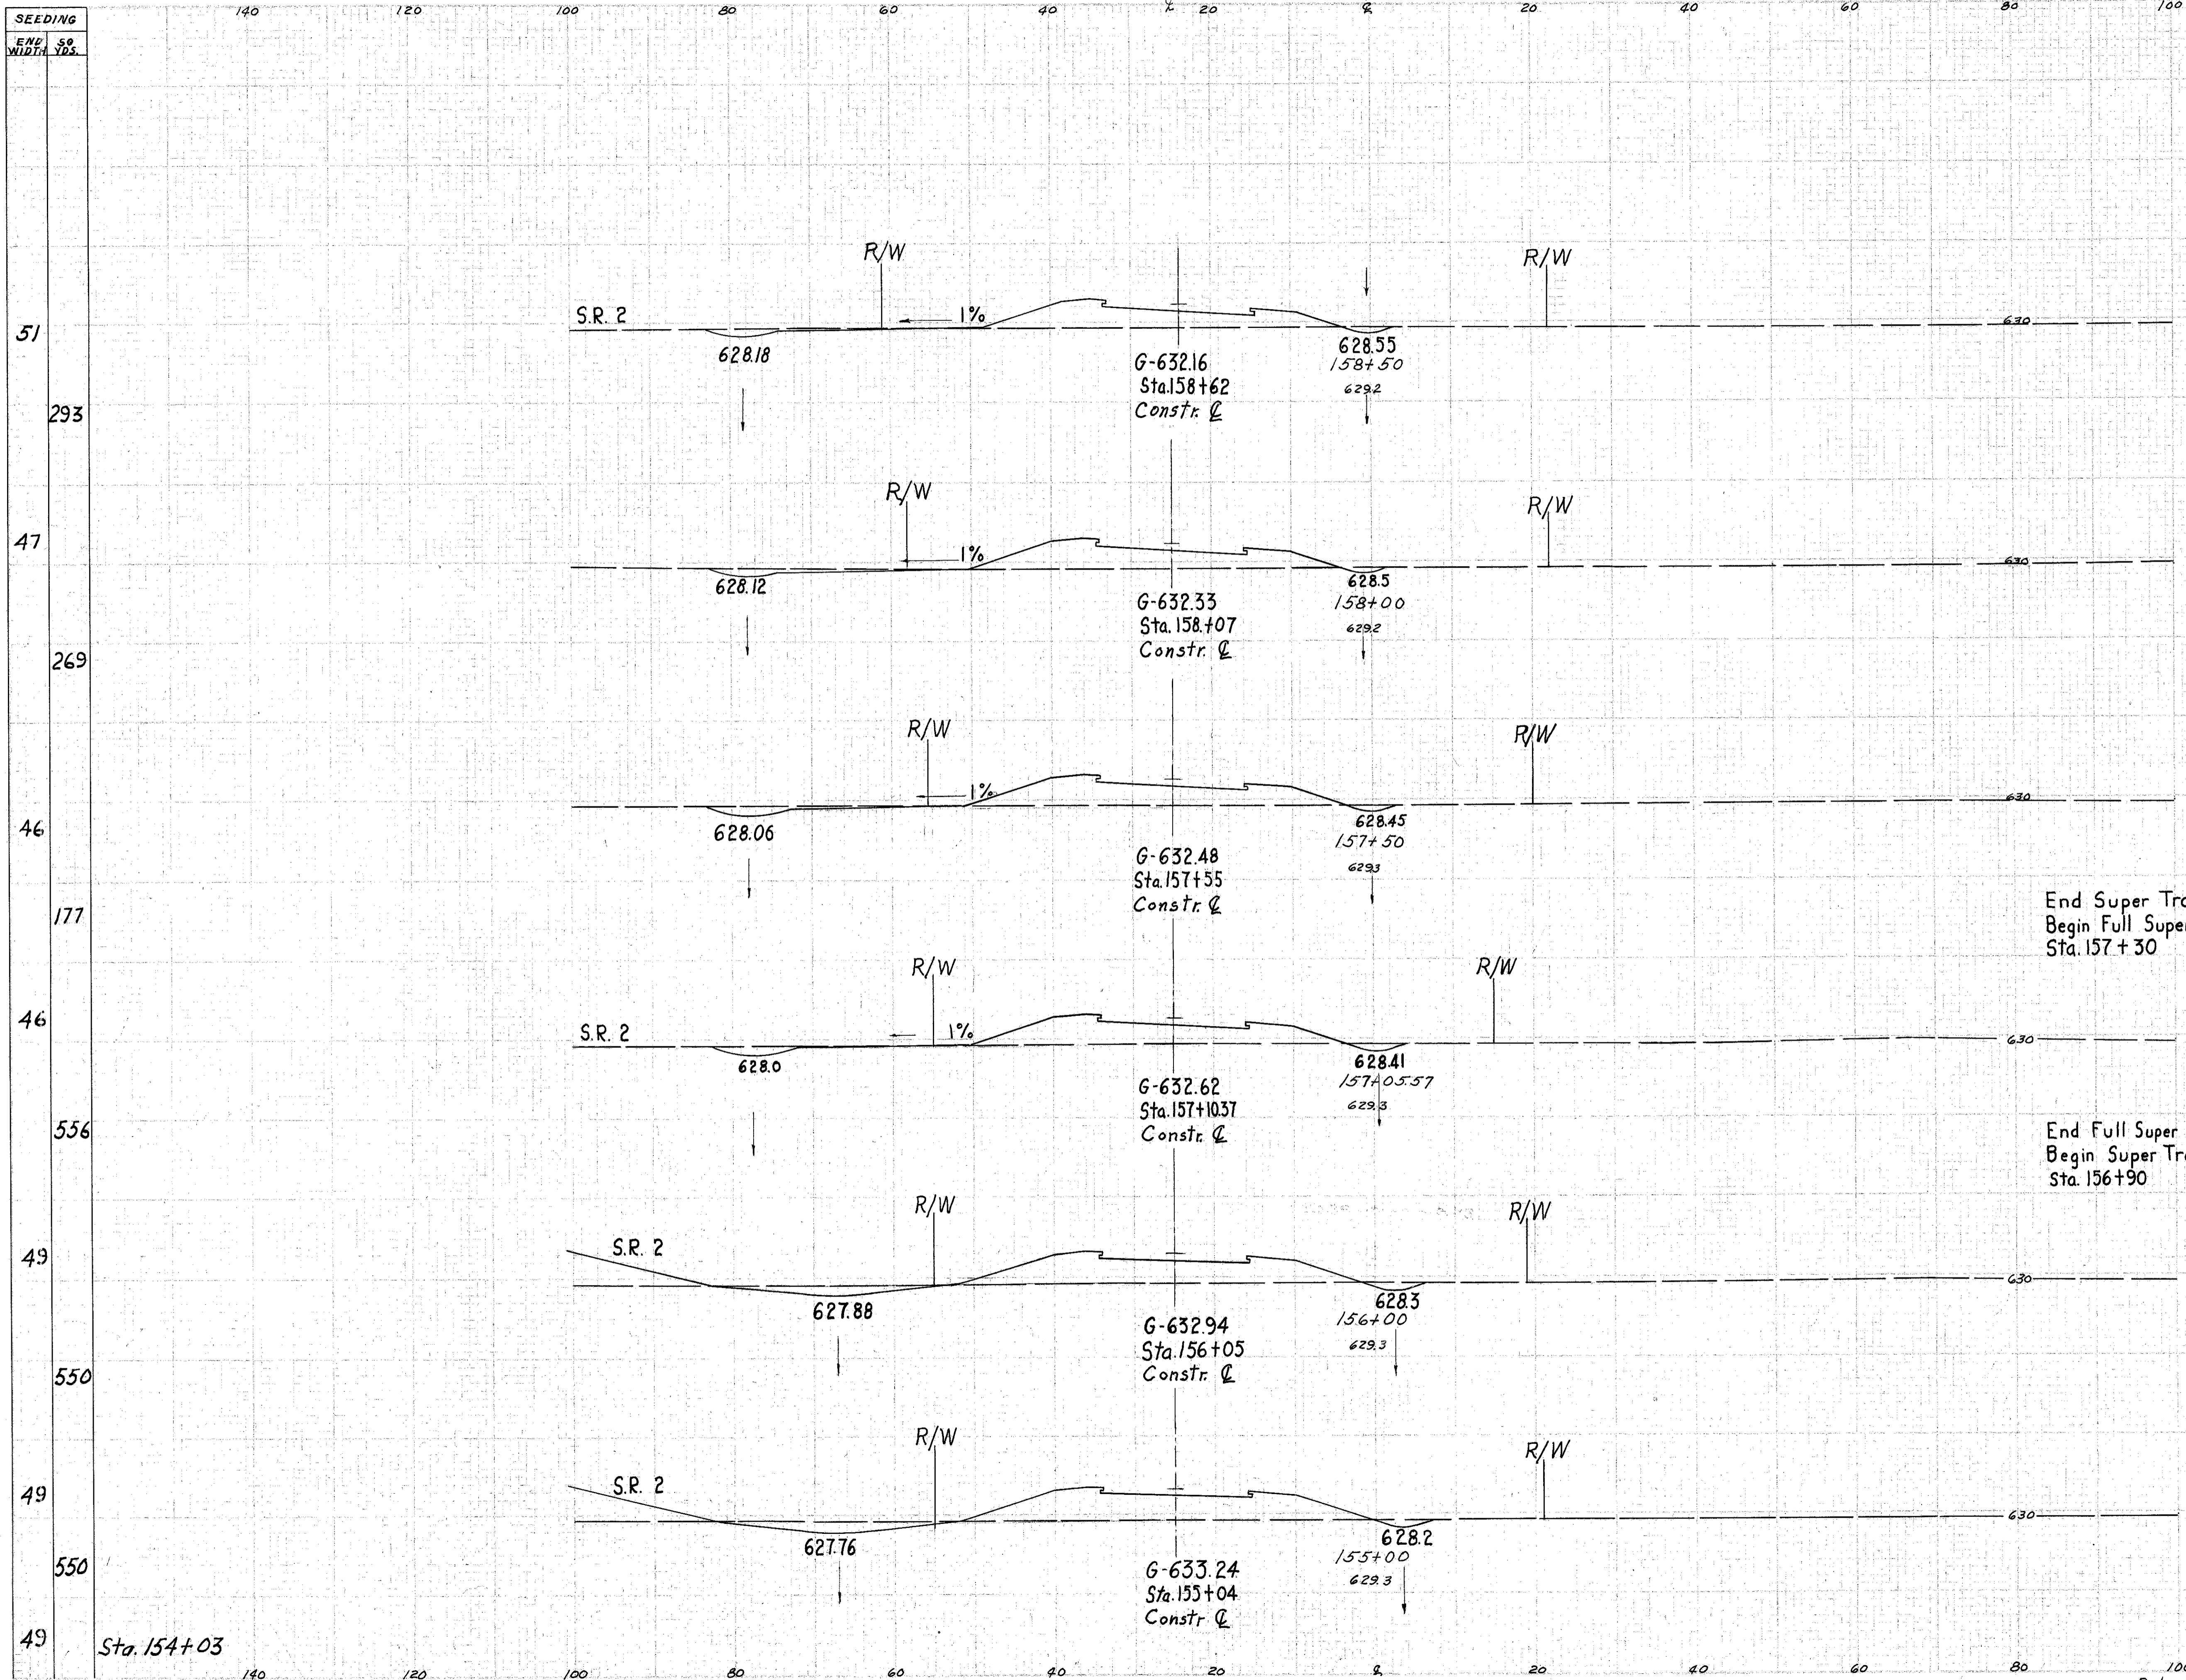

Sta.	END AREA		C.U. VOLS.	
	Cut	Fill	Cut	Fill
13	95		29	213
15	114		30	221
16	116			
18	191			
6	115		21	486
5	134		19	526
5	147		22	597
7	172			

End Super Transition
Begin Full Super 0.060 $\frac{1}{2}$
Sta. 157+30

End Full Super
Begin Super Transition
Sta. 156+90

Sta. 154+03

Sta. 154+03

Relocated Vine Street Sta. 155+04-158+62

Template used
4/15/83
G-632.94
G-633.24